


75 70 65 60 55 50 45 40 35 30 25 20 15 10 5 0 5 10 15 20 25 30 35 40 45 50 55 60

F.A.U. NO. 2605	SECTION 02-00170-09-CH	COUNTY LAKE	TOTAL SHEETS 66	SHEET NO. 40
STA. 83+50	TO STA. 84+50	CONTRACT NO. 83837		
FED. ROAD DIST. NO. 5 ILLINOIS		PROJECT CMM-8003(207)		
65	70	75		

DATE _____
 BY _____
 SURVEYED _____
 PLOTTED _____
 TEMPLATES _____
 AREAS CHECKED _____
FINAL SURVEY NOTE BOOK
 No. _____

DATE _____
 BY _____
 SURVEYED _____
 PLOTTED _____
 TEMPLATES _____
 AREAS CHECKED _____
ORIGINAL SURVEY NOTE BOOK
 No. _____

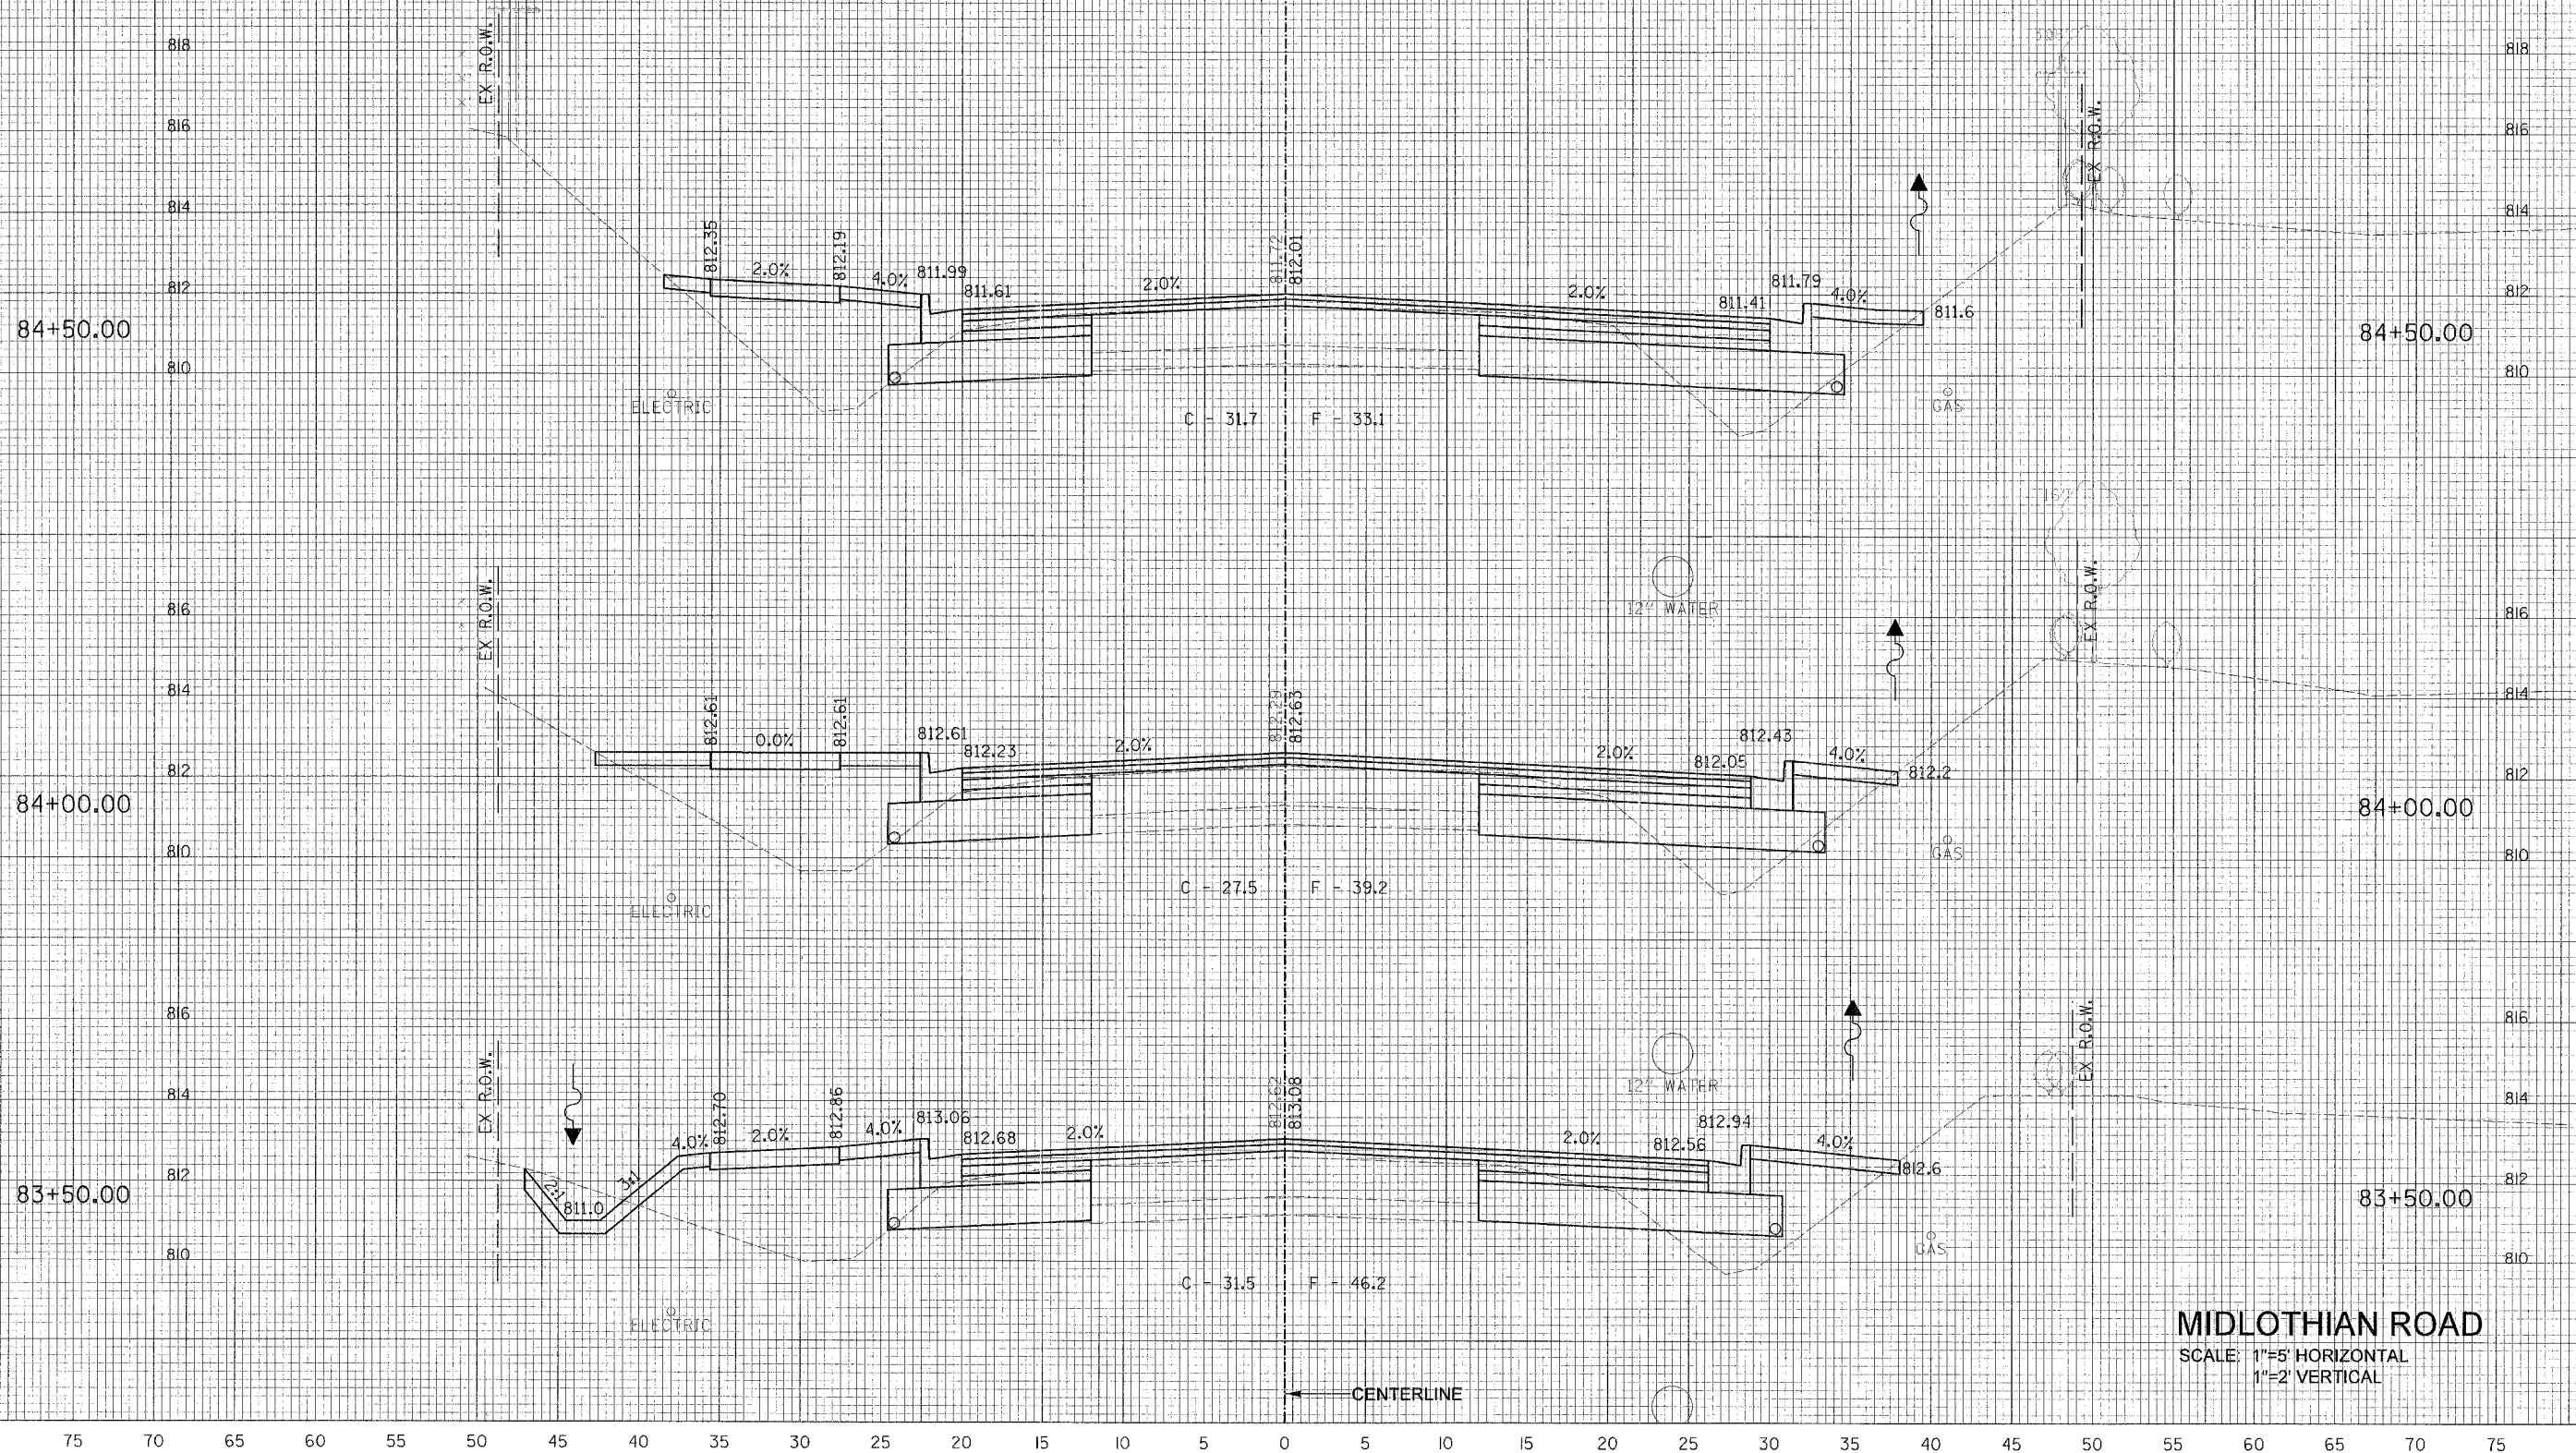

MIDLOTHIAN ROAD
 SCALE: 1"=5' HORIZONTAL
 1"=2' VERTICAL