


75 70 65 60 55 50 45 40 35 30 25 20 15 10 5 0 5 10 15 20 25 30 35 40 45 50 55 60

F.A.D. RITE 2605 J233	SECTION 02-00170-09-CH	COUNTY LAKE	TOTAL SHEETS 66	SHEET NO. 52
STA. 99+00	TO STA. 100+00	CONTRACT NO. 83837	100+00	
FED. ROAD DIST. NO. 5		ILLINOIS PROJECT	GMM-8003(207)	
65	70	75		

DATE _____ BY _____
 SUPERVISOR _____
 CHECKED _____
 FINAL SURVEY NOTE BOOK NO. _____

DATE _____ BY _____
 SUPERVISOR _____
 CHECKED _____
 ORIGINAL SURVEY NOTE BOOK NO. _____

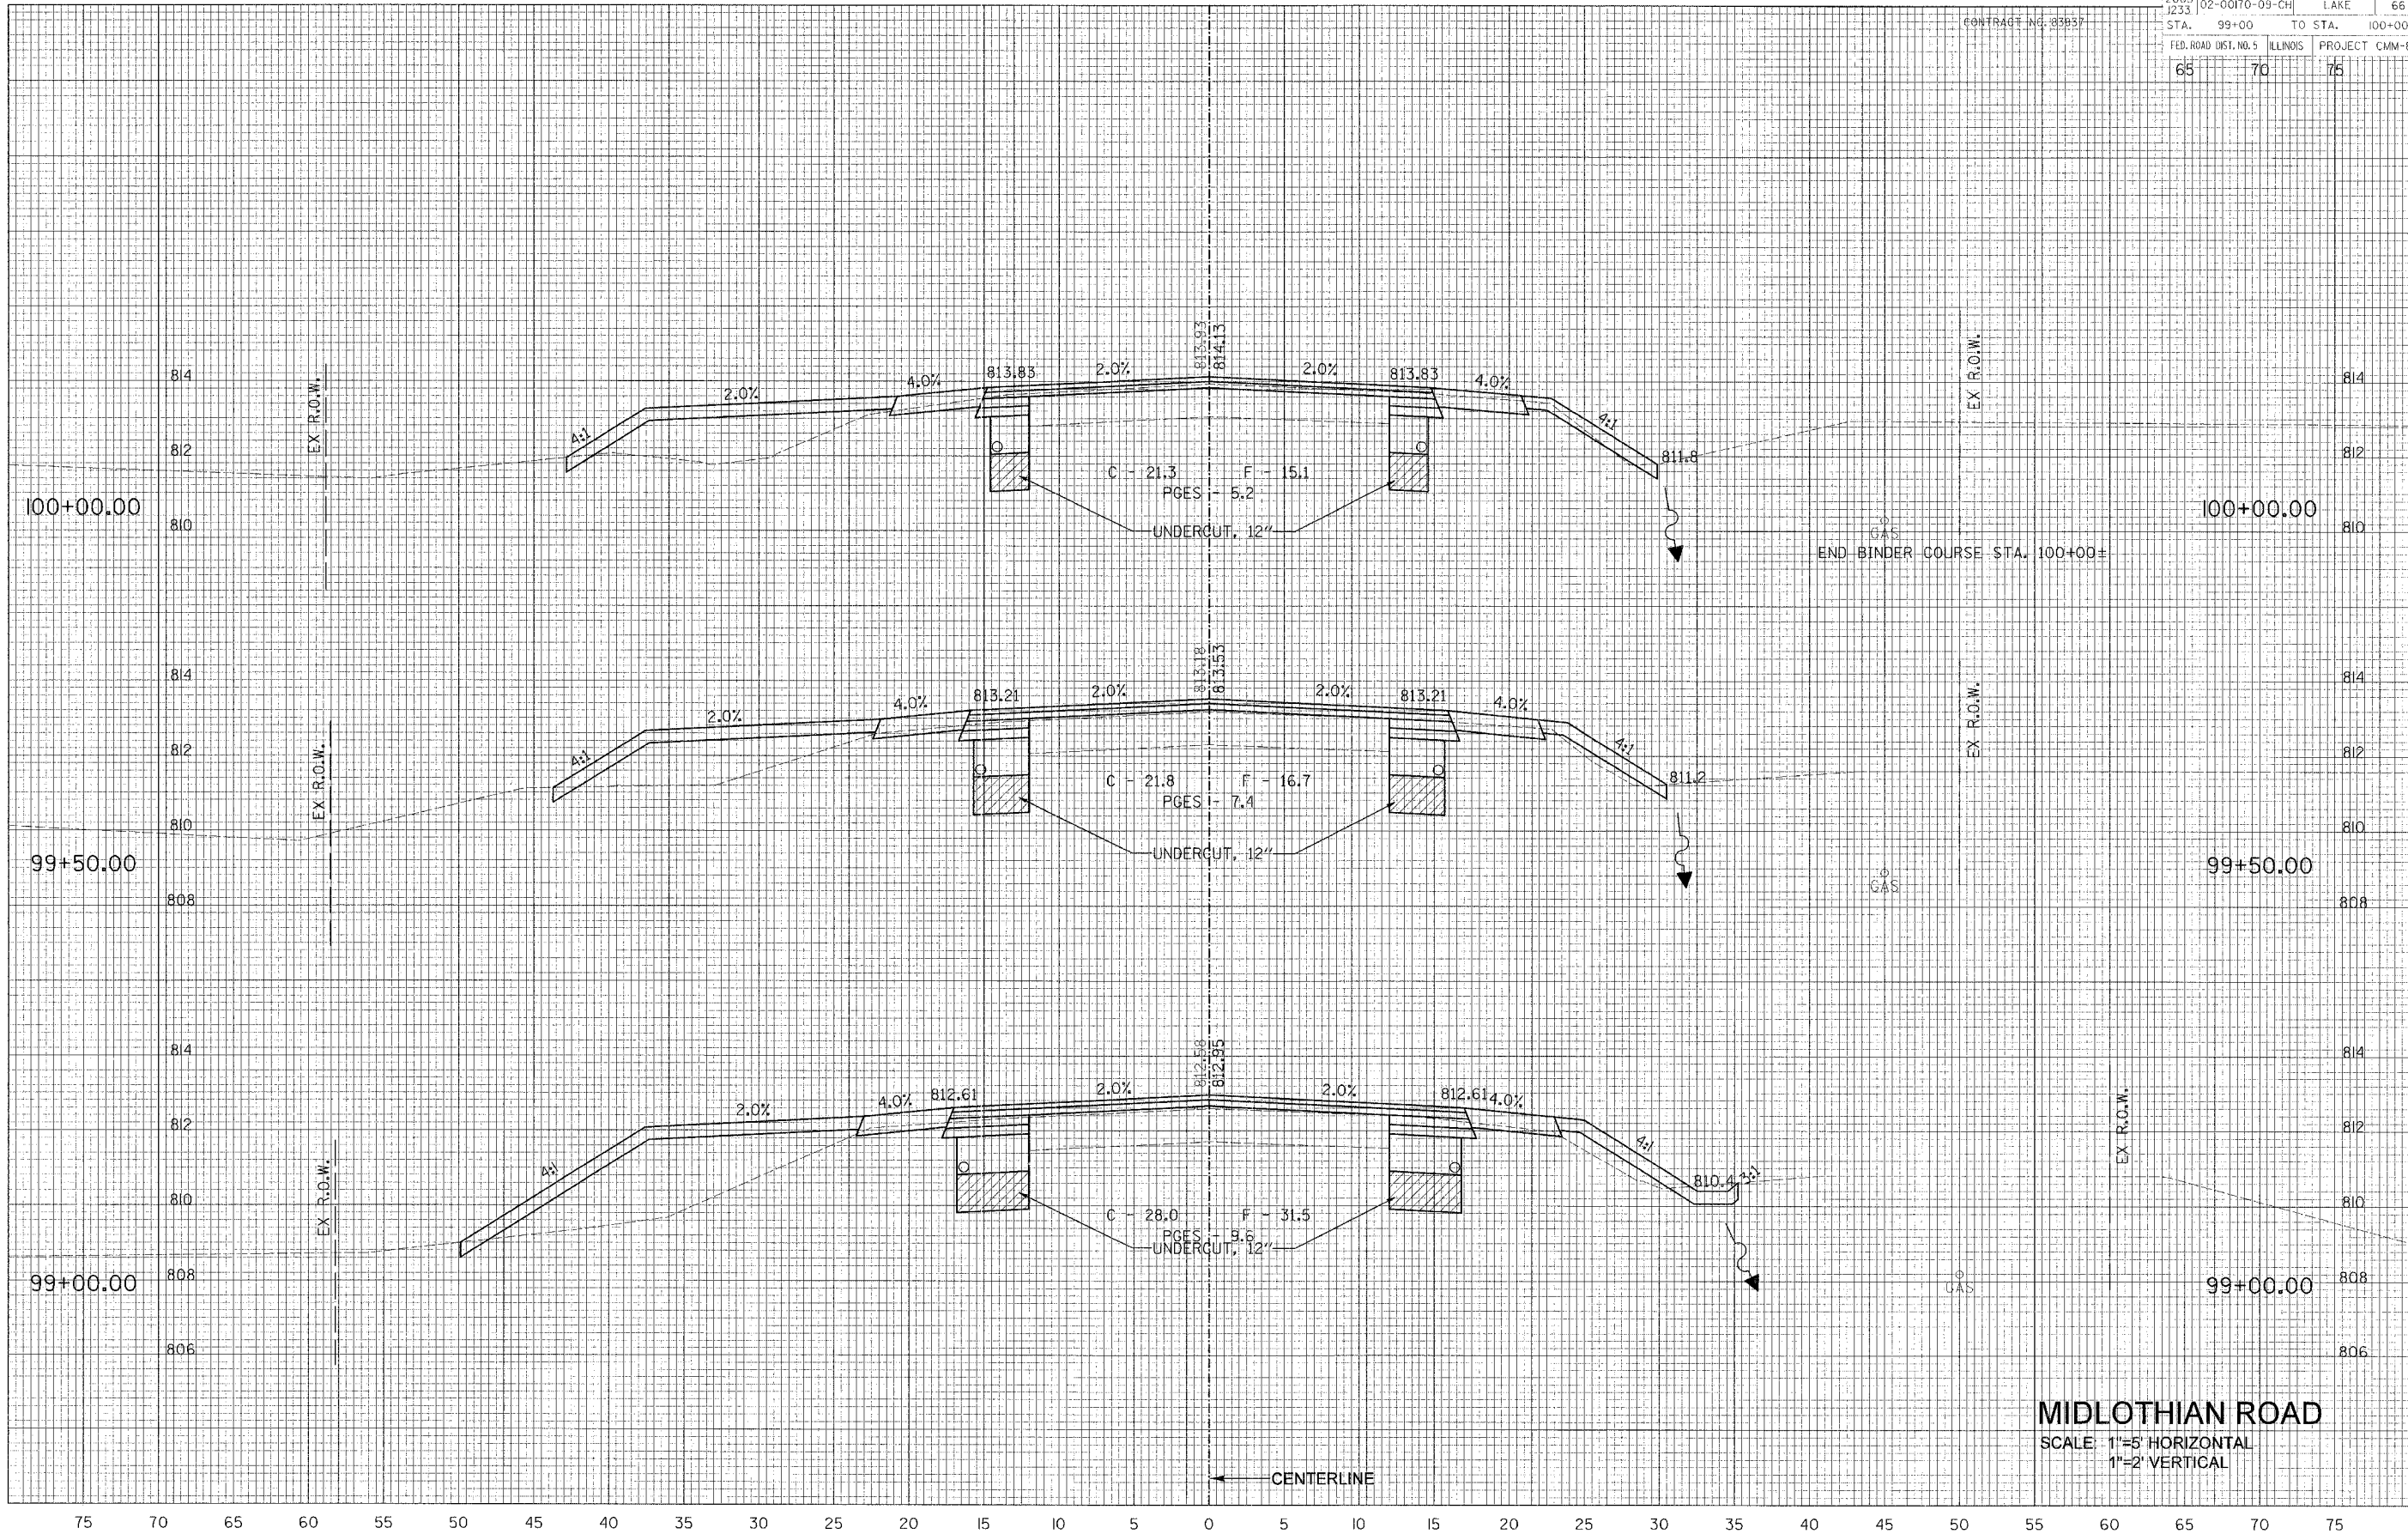

MIDLOTHIAN ROAD
 SCALE: 1"=5' HORIZONTAL
 1"=2' VERTICAL

FILED NO. 18-03170-09-CH 1803 181-191
 DATE 11/04/18 08:57