

75 70 65 60 55 50 45 40 35 30 25 20 15 10 5 0 5 10 15 20 25 30 35 40 45 50 55 60

F.A.U. NO. 2605 1233	SECTION 02-00170-09-CH	COUNTY LAKE	TOTAL SHEETS 66	SHEET NO. 53
CONTRACT NO. 03057				
STA. 100+50	TO STA. 101+00			
FED. ROAD DIST. NO. 5		ILLINOIS	PROJECT	CMM-8003(207)
65	70	75		

DATE _____ BY _____

FINAL SURVEY NOTE BOOK NO. _____

CHECKED BY _____

PLOTTED _____

TEMPLATES _____

AREAS CHECKED _____

DATE _____ BY _____


ORIGINAL SURVEY NOTE BOOK NO. _____

CHECKED BY _____

PLOTTED _____

TEMPLATES _____

AREAS CHECKED _____

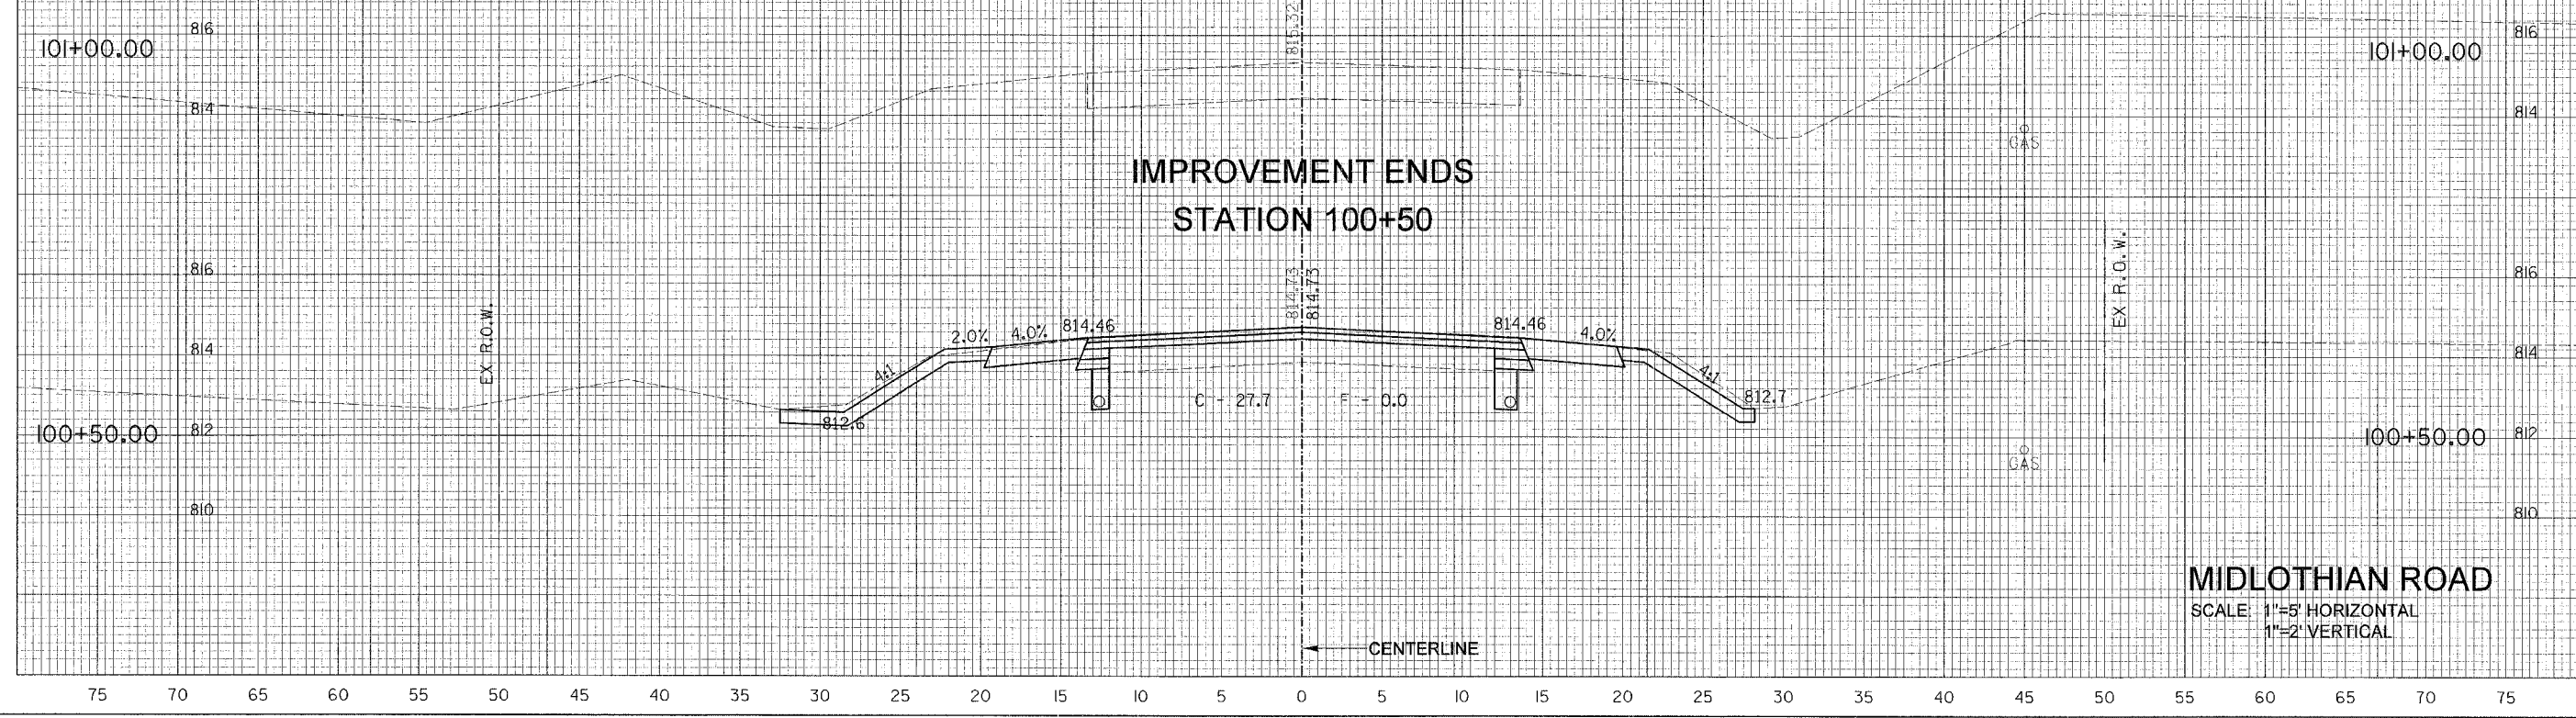

FILE NAME: \\s0707240-1\proj\8482-101.dwg
DATE: 11/11/06 09:52