


75 70 65 60 55 50 45 40 35 30 25 20 15 10 5 0 5 10 15 20 25 30 35 40 45 50 55 60

F.A.U. No. 2695	SECTION 02-00170-09-CH	COUNTY LAKE	TOTAL SHEETS 66	SHEET NO. 54
STA. 31+50	TO STA. 32+50		CONTRACT NO. 83887	
FED. ROAD DIST. NO. 5	ILLINOIS	PROJECT CMM-8003(207)		
65	70	75		

DATE \_\_\_\_\_ BY \_\_\_\_\_  
 SURVEYED \_\_\_\_\_  
 TEMPLATES \_\_\_\_\_  
 AREAS CHECKED \_\_\_\_\_  
**FINAL SURVEY**  
 NOTE BOOK NO. \_\_\_\_\_

DATE \_\_\_\_\_ BY \_\_\_\_\_  
 SURVEYED \_\_\_\_\_  
 TEMPLATES \_\_\_\_\_  
 AREAS CHECKED \_\_\_\_\_  
**ORIGINAL SURVEY**  
 NOTE BOOK NO. \_\_\_\_\_

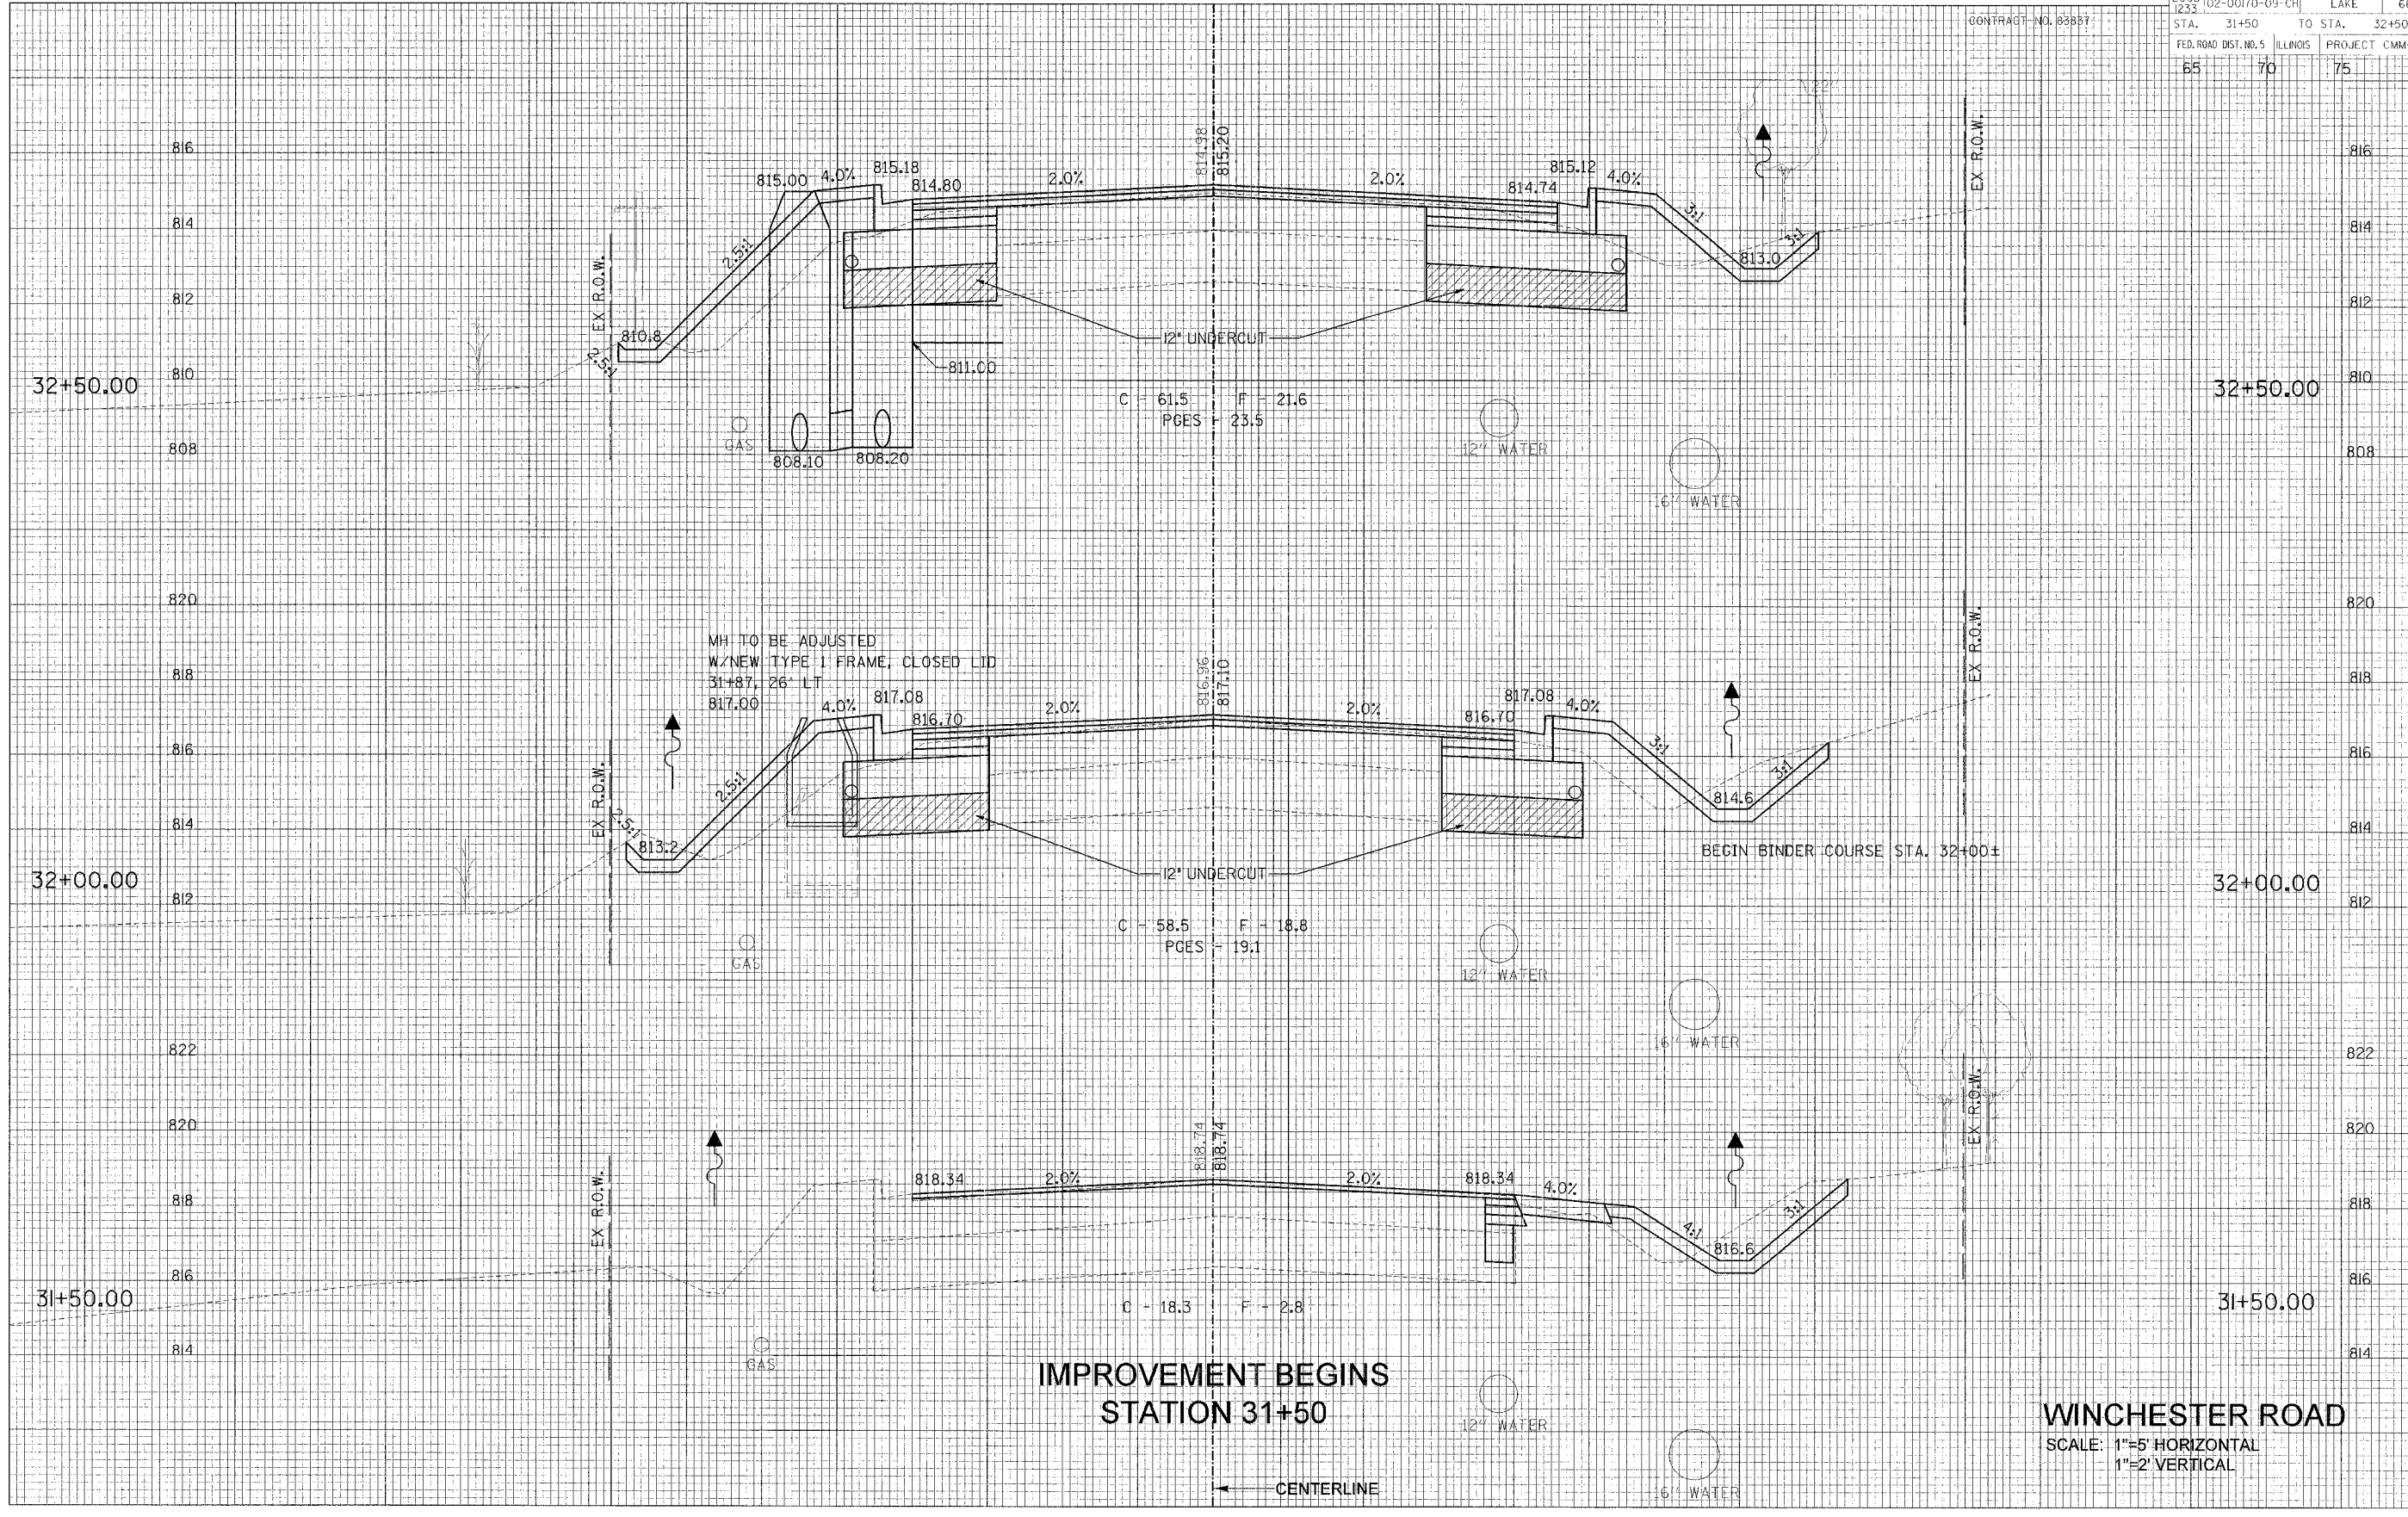

**IMPROVEMENT BEGINS  
STATION 31+50**

**WINCHESTER ROAD**  
 SCALE: 1"=5' HORIZONTAL  
 1"=2' VERTICAL

75 70 65 60 55 50 45 40 35 30 25 20 15 10 5 0 5 10 15 20 25 30 35 40 45 50 55 60 65 70 75

FILE NAME: W15000002.Plot File: W15000002.dwg  
 DATE: 10/10/08 10:10 AM