


F.A.U. RATE 2635 1233	SECTION 02-00170-09-CH	COUNTY LAKE	TOTAL SHEET NO. 66
STA. 37+50	TO STA. 38+50	PROJECT CMM-8003(207)	SHEETS 58
FED. ROAD DIST. NO. 5 ILLINOIS		PROJECT CMM-8003(207)	
65		75	

CONTRACT NO. 85837

BY _____ DATE _____
 SURVEYED _____
 TEMPLATES _____
 AREAS CHECKED _____
FINAL SURVEY
 NOTE BOOK No. _____

BY _____ DATE _____
 SURVEYED _____
 TEMPLATES _____
 AREAS CHECKED _____
ORIGINAL SURVEY
 NOTE BOOK No. _____

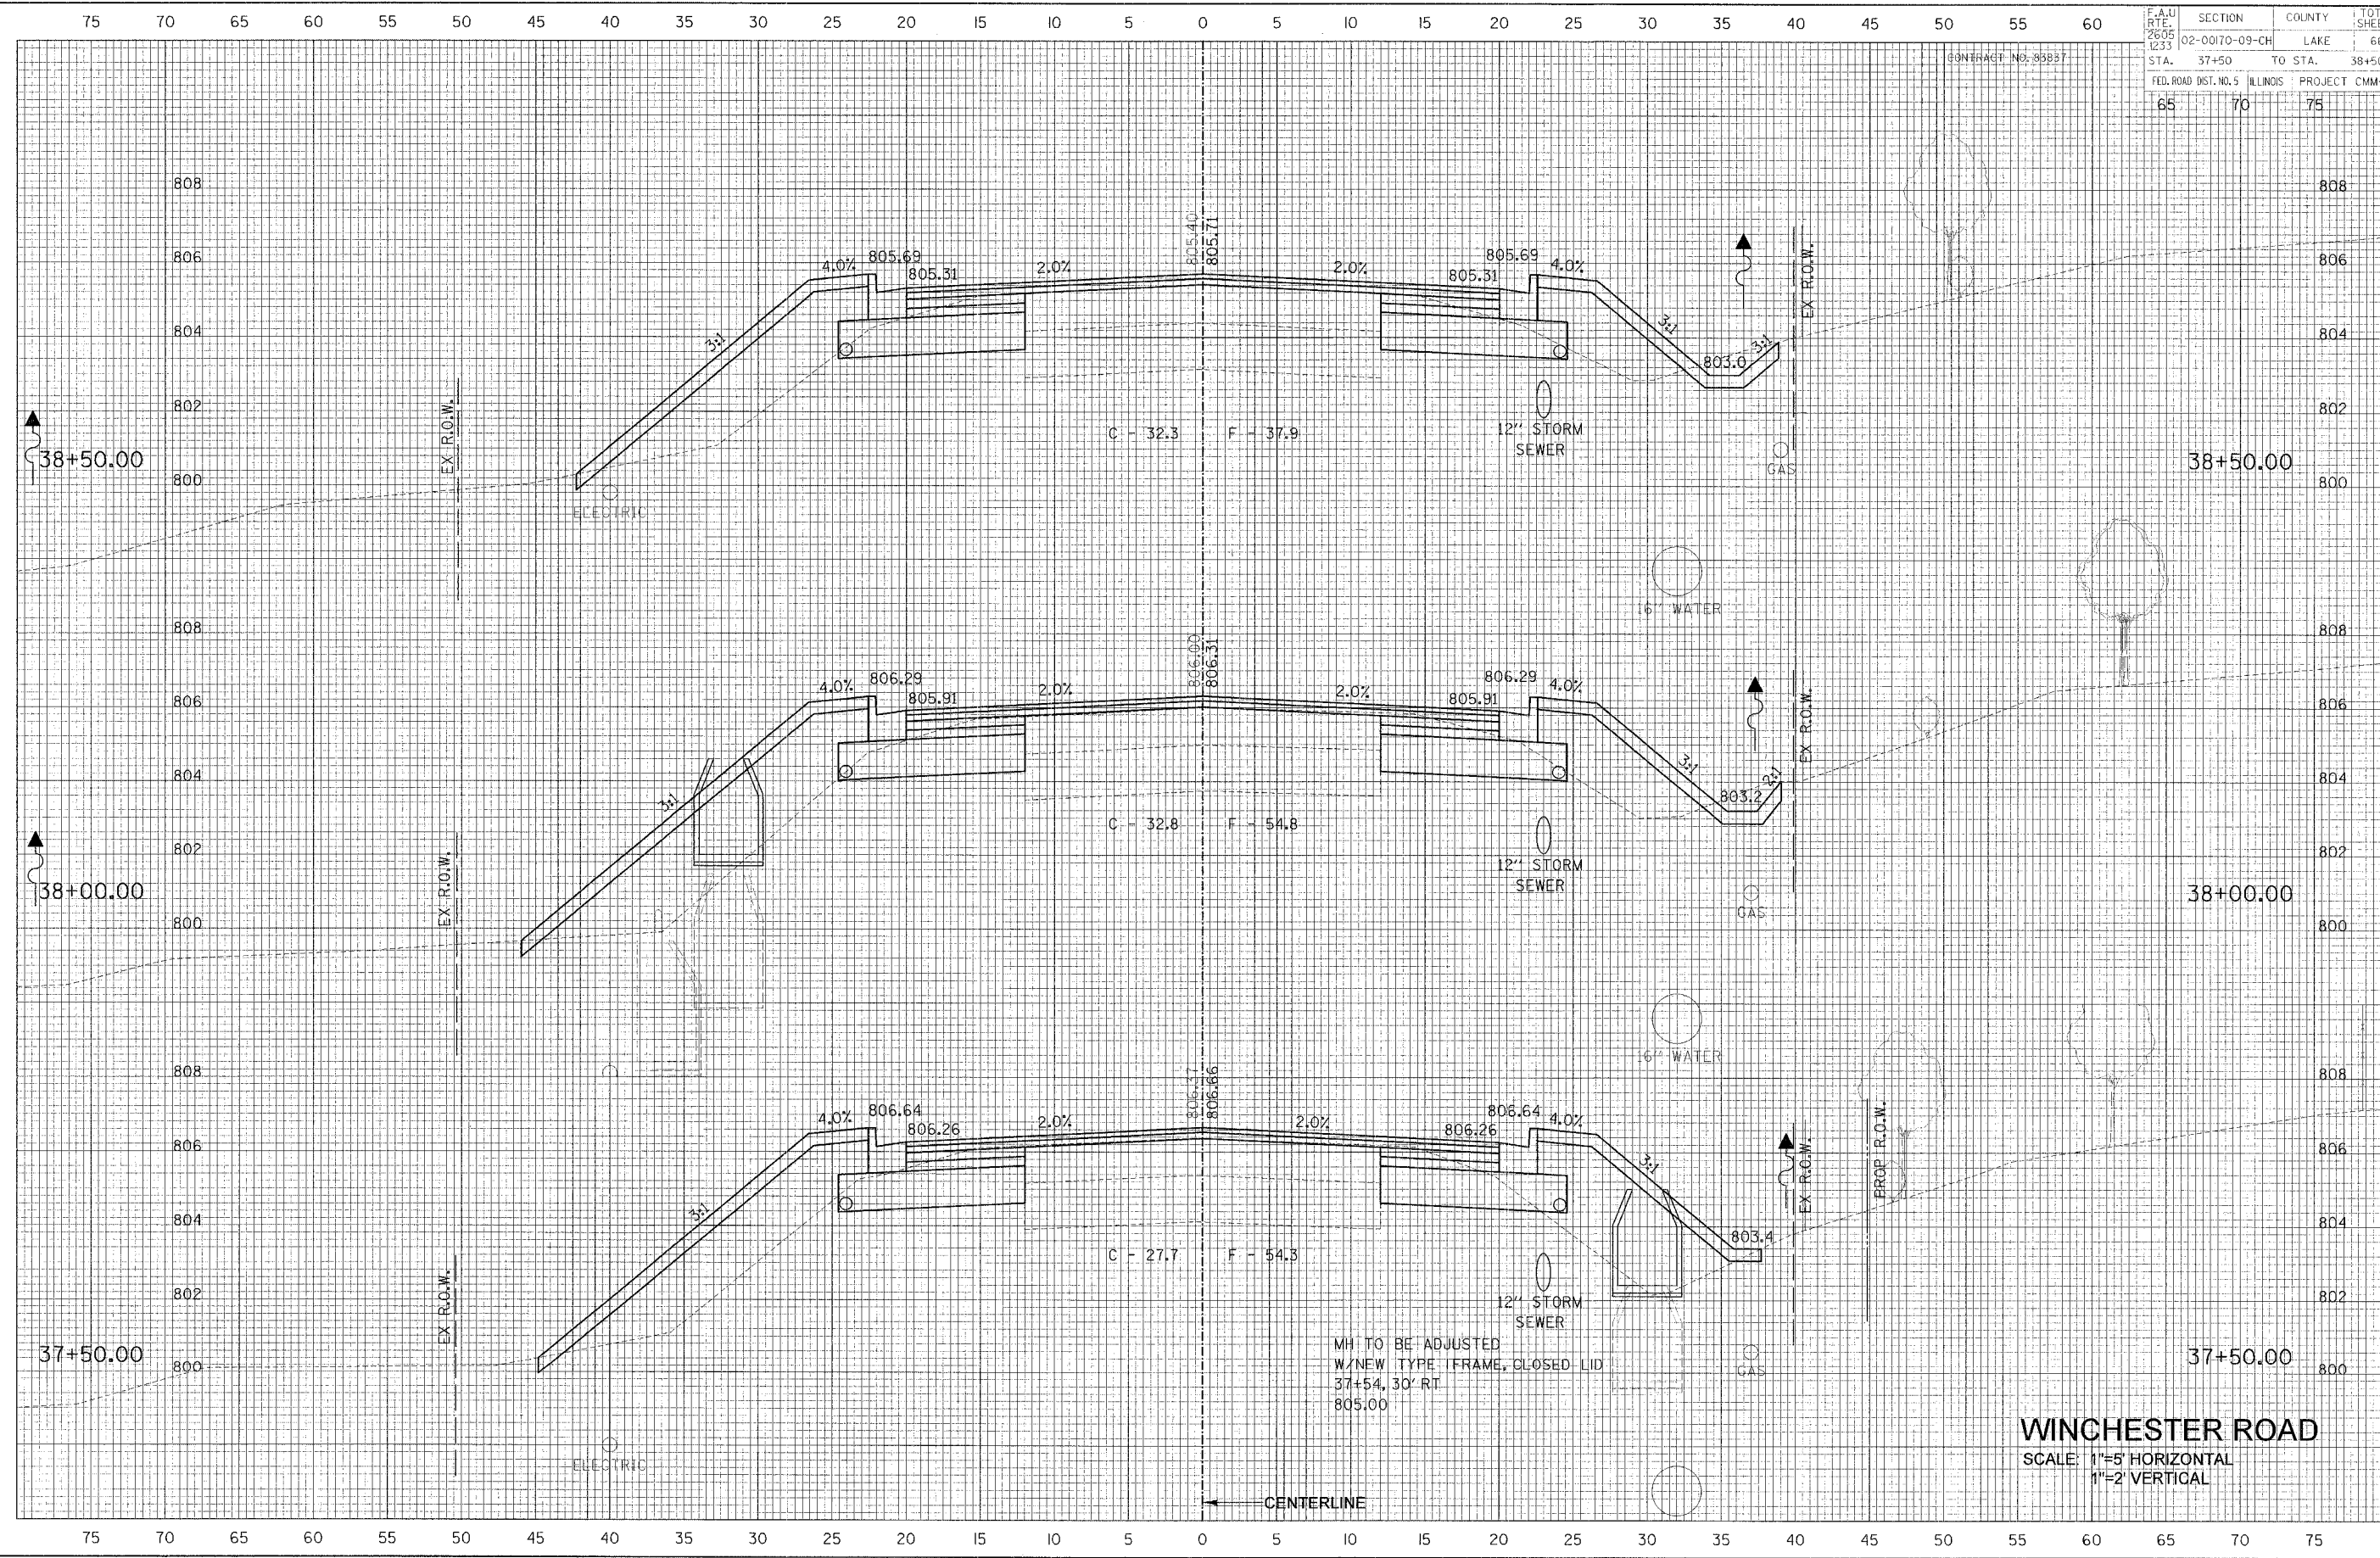

MH TO BE ADJUSTED
 W/NEW TYPE I FRAME, CLOSED LID
 37+54, 30' RT
 805.00

WINCHESTER ROAD
 SCALE: 1"=5' HORIZONTAL
 1"=2' VERTICAL