
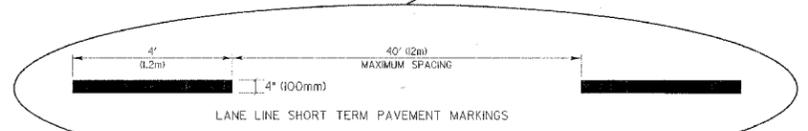
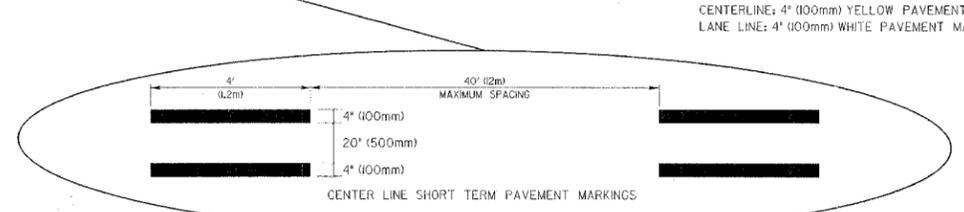



F.A.U. RTE. 2605 1233	SECTION 02-0070-09-CH	COUNTY LAKE	TOTAL SHEETS 66	SHEET NO. 64
SHORT TERM PAVEMENT MARKINGS				
FED. ROAD DIST. NO. 5 ILLINOIS		PROJECT CMM-8003(207)		
CONTRACT NO. 83837				

TYPICAL SHORT TERM PAVEMENT MARKINGS

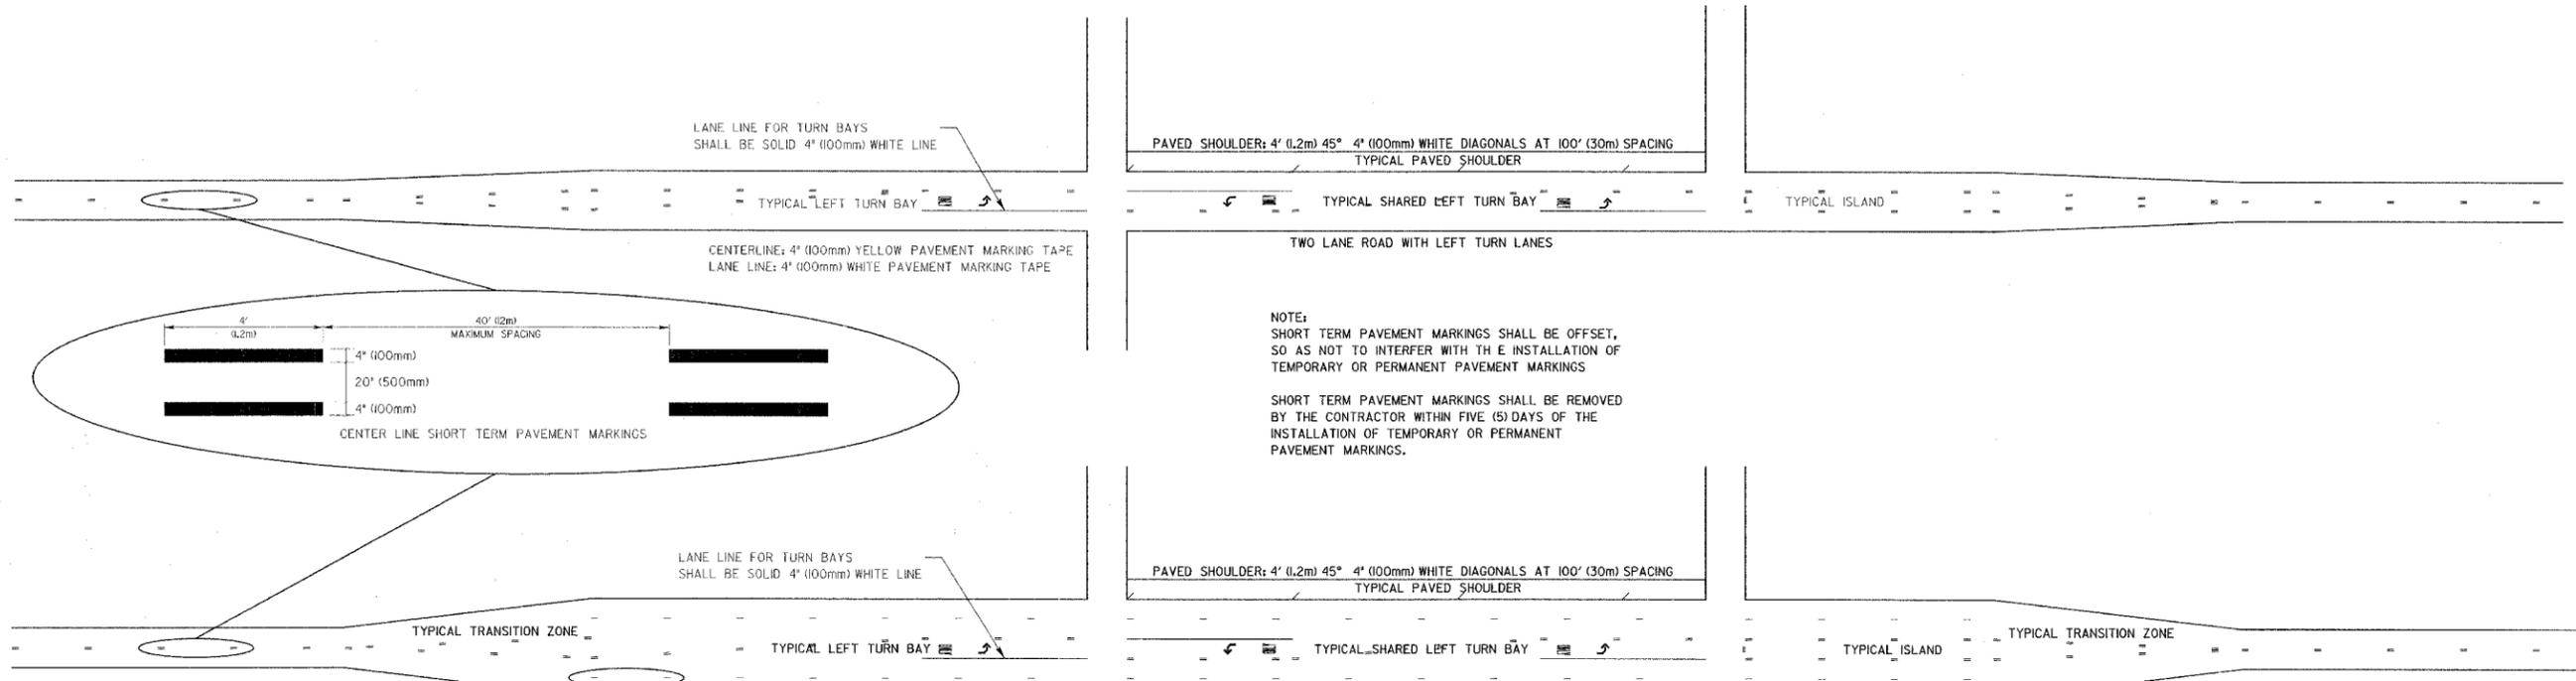


NOTE:
SHORT TERM PAVEMENT MARKINGS SHALL BE OFFSET, SO AS NOT TO INTERFERE WITH THE INSTALLATION OF TEMPORARY OR PERMANENT PAVEMENT MARKINGS.


SHORT TERM PAVEMENT MARKINGS SHALL BE REMOVED BY THE CONTRACTOR WITHIN FIVE (5) DAYS OF THE INSTALLATION OF TEMPORARY OR PERMANENT PAVEMENT MARKINGS.

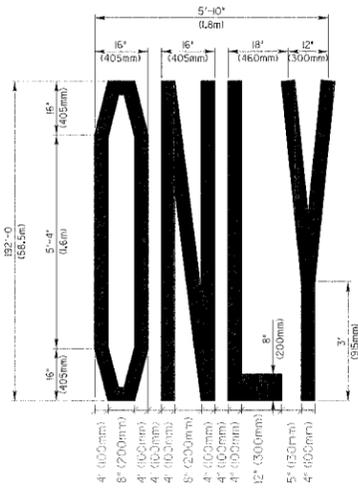


QUANTITY:
4" LINE = 64 FT. (121 SQ. FT.)
100mm LINE = 19.2m (1.95 sq. m)

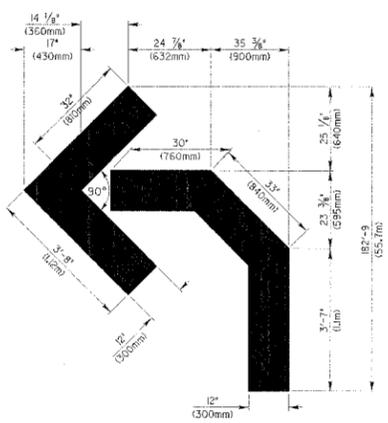


QUANTITY:
4" LINE = 45 FT. (15 SQ. FT.)
100mm LINE = 13.5m (1.39 sq. m)

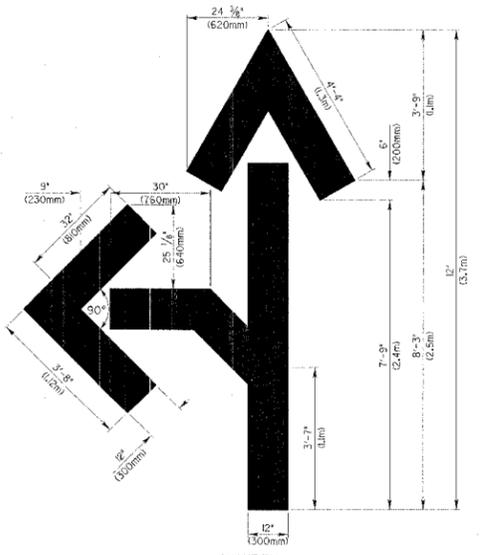

QUANTITY:
4" LINE = 83 FT. (28 SQ. FT.)
100mm LINE = 25.3 M (2.6m)

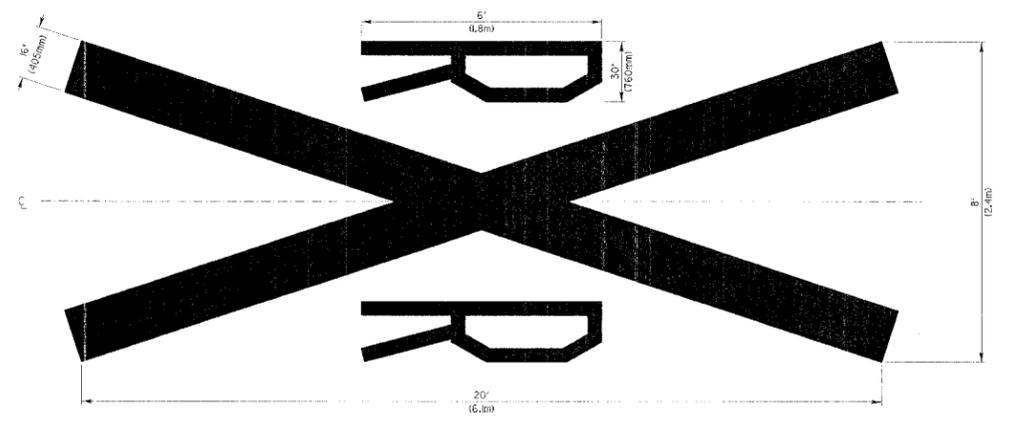

QUANTITY:
4" LINE = 200 FT. (67 SQ. FT.) (*X=172 FT.)
100mm LINE = 60m. (6.22 sq. m.) (*X= 51.6m.) (*R= 4.2m.)

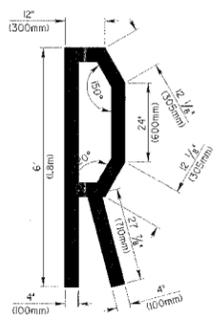

REVISION	
NAME	DATE
ADDED R/R SYMBOLS, REVISED QUANTITIES J.P.S.J.	12-5-00

Lake County
Division of Transportation

SHORT TERM PAVEMENT MARKING

SCALE: NOT TO SCALE
DATE: 06/02/00

DESIGNED BY: JPS
CHECKED BY: ANK