



F.A. RTE.	SECTION	COUNTY	TOTAL SHEETS	SHEET NO.
2766	05-00078-00-RS	COOK	17	5
STA. 17+44		TO STA. 22+80		
FED. ROAD DIST. NO.	ILLINOIS	FED. AID PROJECT		
CONTRACT NUMBER: 83839				

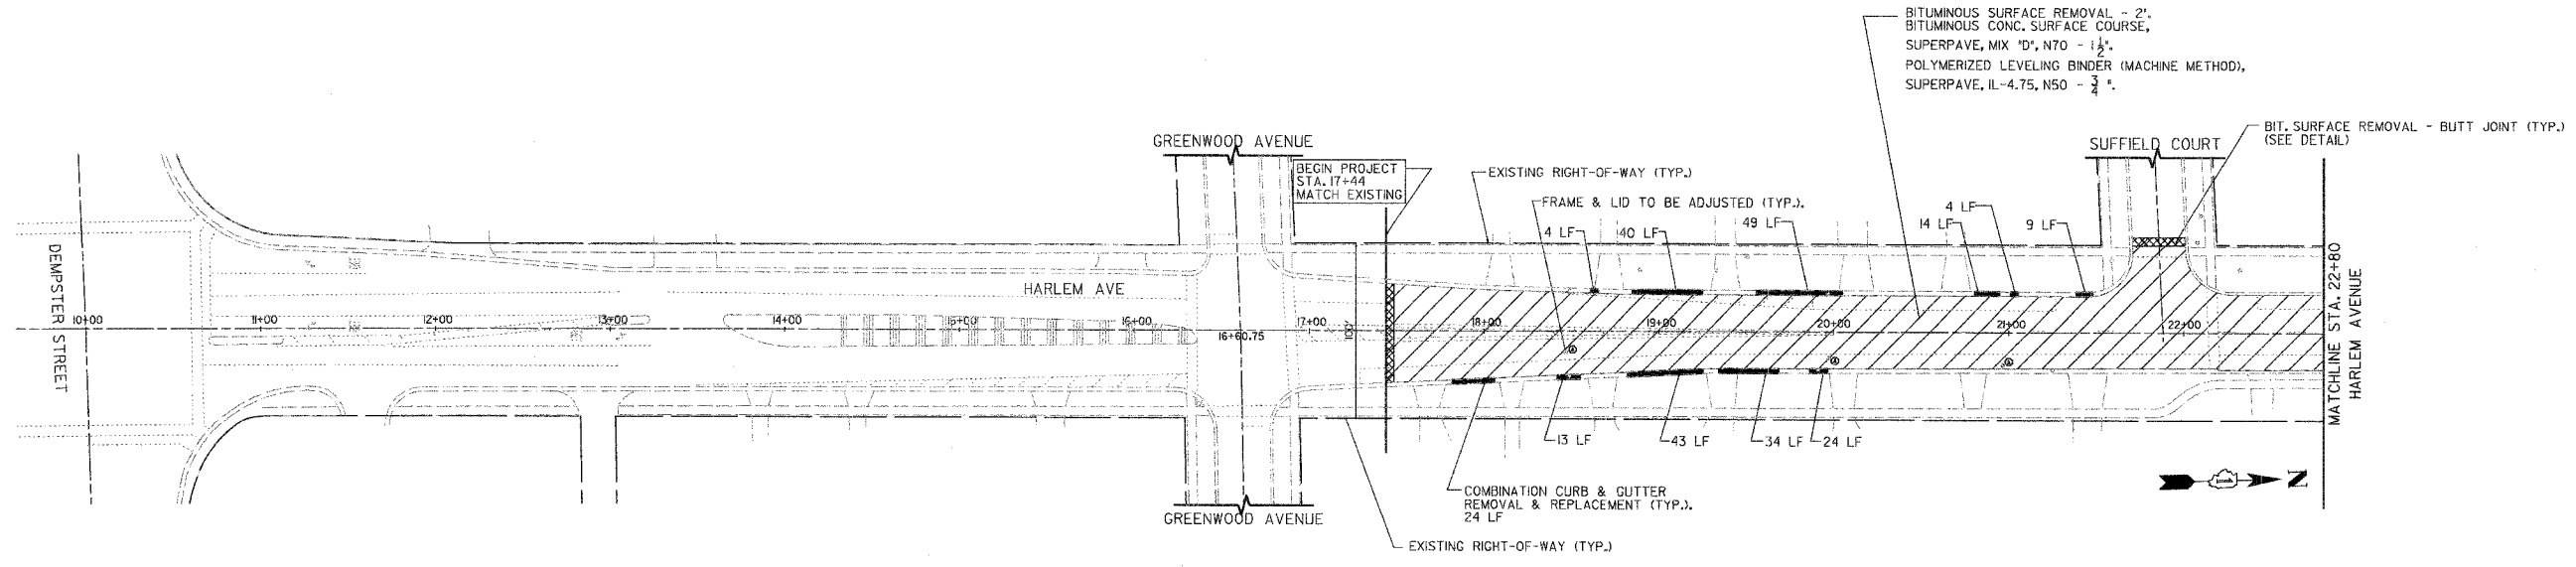

NOTE:
 1. FOR ALL SIDE STREETS, THE RESURFACING LIMITS WILL BE MARKED BY THE ENGINEER IN THE FIELD.
 2. CURB REMOVAL WILL BE MARKED BY THE ENGINEER IN THE FIELD, NOT TO EXCEED THE QUANTITY STATED IN THE SUMMARY OF QUANTITIES.

EXISTING CONDITIONS AND
 PROPOSED REMOVAL & REPLACEMENT

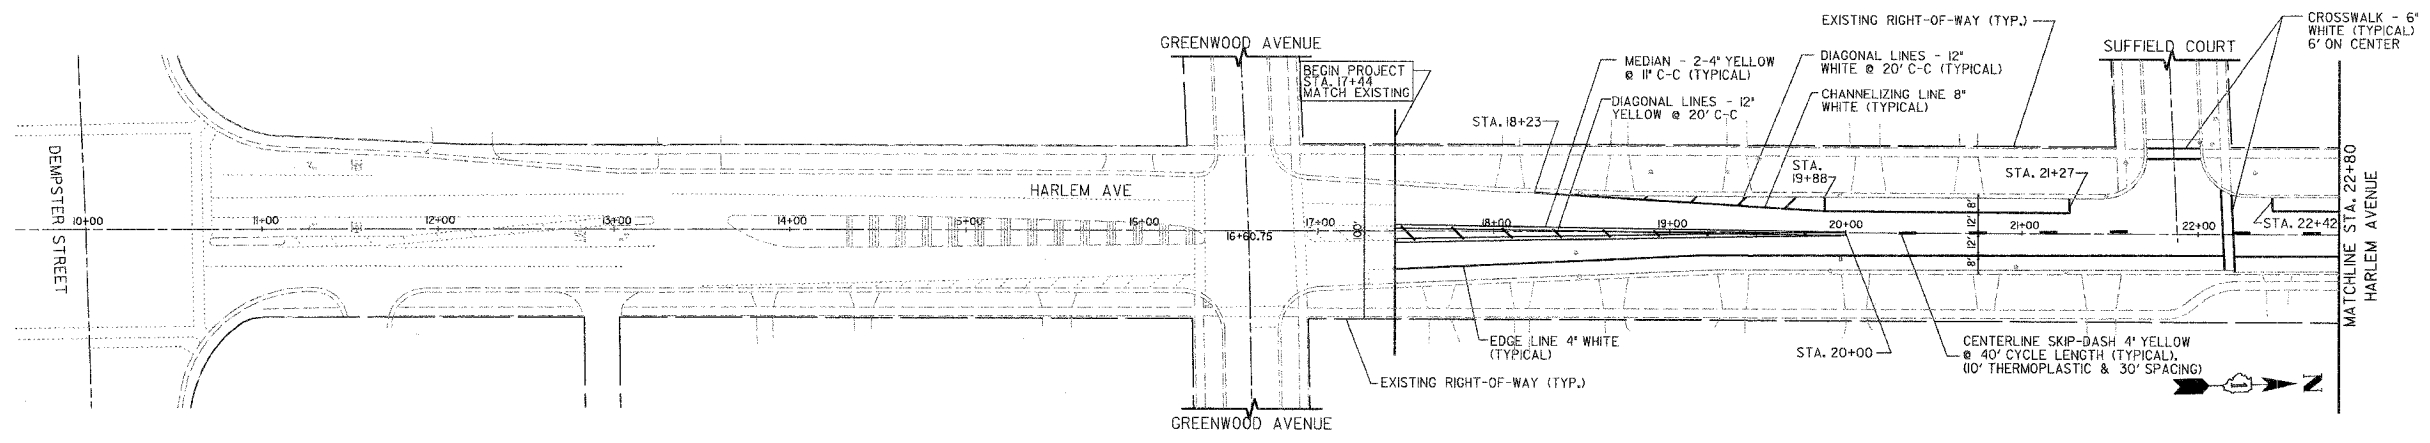

PROPOSED PAVEMENT MARKINGS

REVISIONS	
NAME	DATE

ILLINOIS DEPARTMENT OF TRANSPORTATION
 VILLAGE OF MORTON GROVE
 HARLEM AVENUE
 ROADWAY PLANS
 STA. 17+44 TO STA. 22+80
 SCALE: VERT. 1"=50'
 HORIZ. 1"=60'
 DATE: 1/13/06
 DRAWN BY: JFG
 CHECKED BY: RCG