


F.A.U. RTE.	SECTION	COUNTY	TOTAL SHEETS	SHEET NO.
3873 00-00243-00-FP		MCHENRY	84	17
STA.	TO STA.			
FED. ROAD DIST. NO. 1	ILLINOIS	HIGHWAY PROJECT		
83840				



ROAD CLOSURE GENERAL NOTES

1. THE CONTRACTOR WILL BE ALLOWED TO CLOSE HALIGUS ROAD FOR A MAXIMUM OF 35 CONSECUTIVE CALENDAR DAYS TO COMPLETE UP TO THE BINDER COURSE AND OPEN THE ROAD TO THRU TRAFFIC. SEE SPECIFICATIONS FOR ADDITIONAL INFORMATION.
2. THE DETOUR ROUTE SHALL BE POSTED PRIOR TO CLOSING THE ROAD.
3. ALL TRAFFIC CONTROL WORK ASSOCIATED WITH THE ROAD CLOSURE, SIGNING AND BARRICADING, SHALL BE INCLUDED IN THE PAY ITEM FOR TRAFFIC CONTROL AND PROTECTION FOR DETOUR ROUTE.
4. THE CONTRACTOR SHALL GIVE THE ENGINEER, THE MCHENRY COUNTY DIVISION OF TRANSPORTATION, THE VILLAGE OF LAKE IN THE HILLS AND THE VILLAGE OF LAKEWOOD A 72-HOUR NOTICE PRIOR TO CLOSING THE ROAD.
5. THE 'INFO' SIGN (TAG 11) SHALL BE POSTED BY THE CONTRACTOR 7 DAYS PRIOR TO THE INSTALLATION OF THE DETOUR ROUTE.
6. THE LOCATION OF THE SIGNS SHALL BE MARKED AND APPROVED BY THE ENGINEER PRIOR TO INSTALLATION BY THE CONTRACTOR.

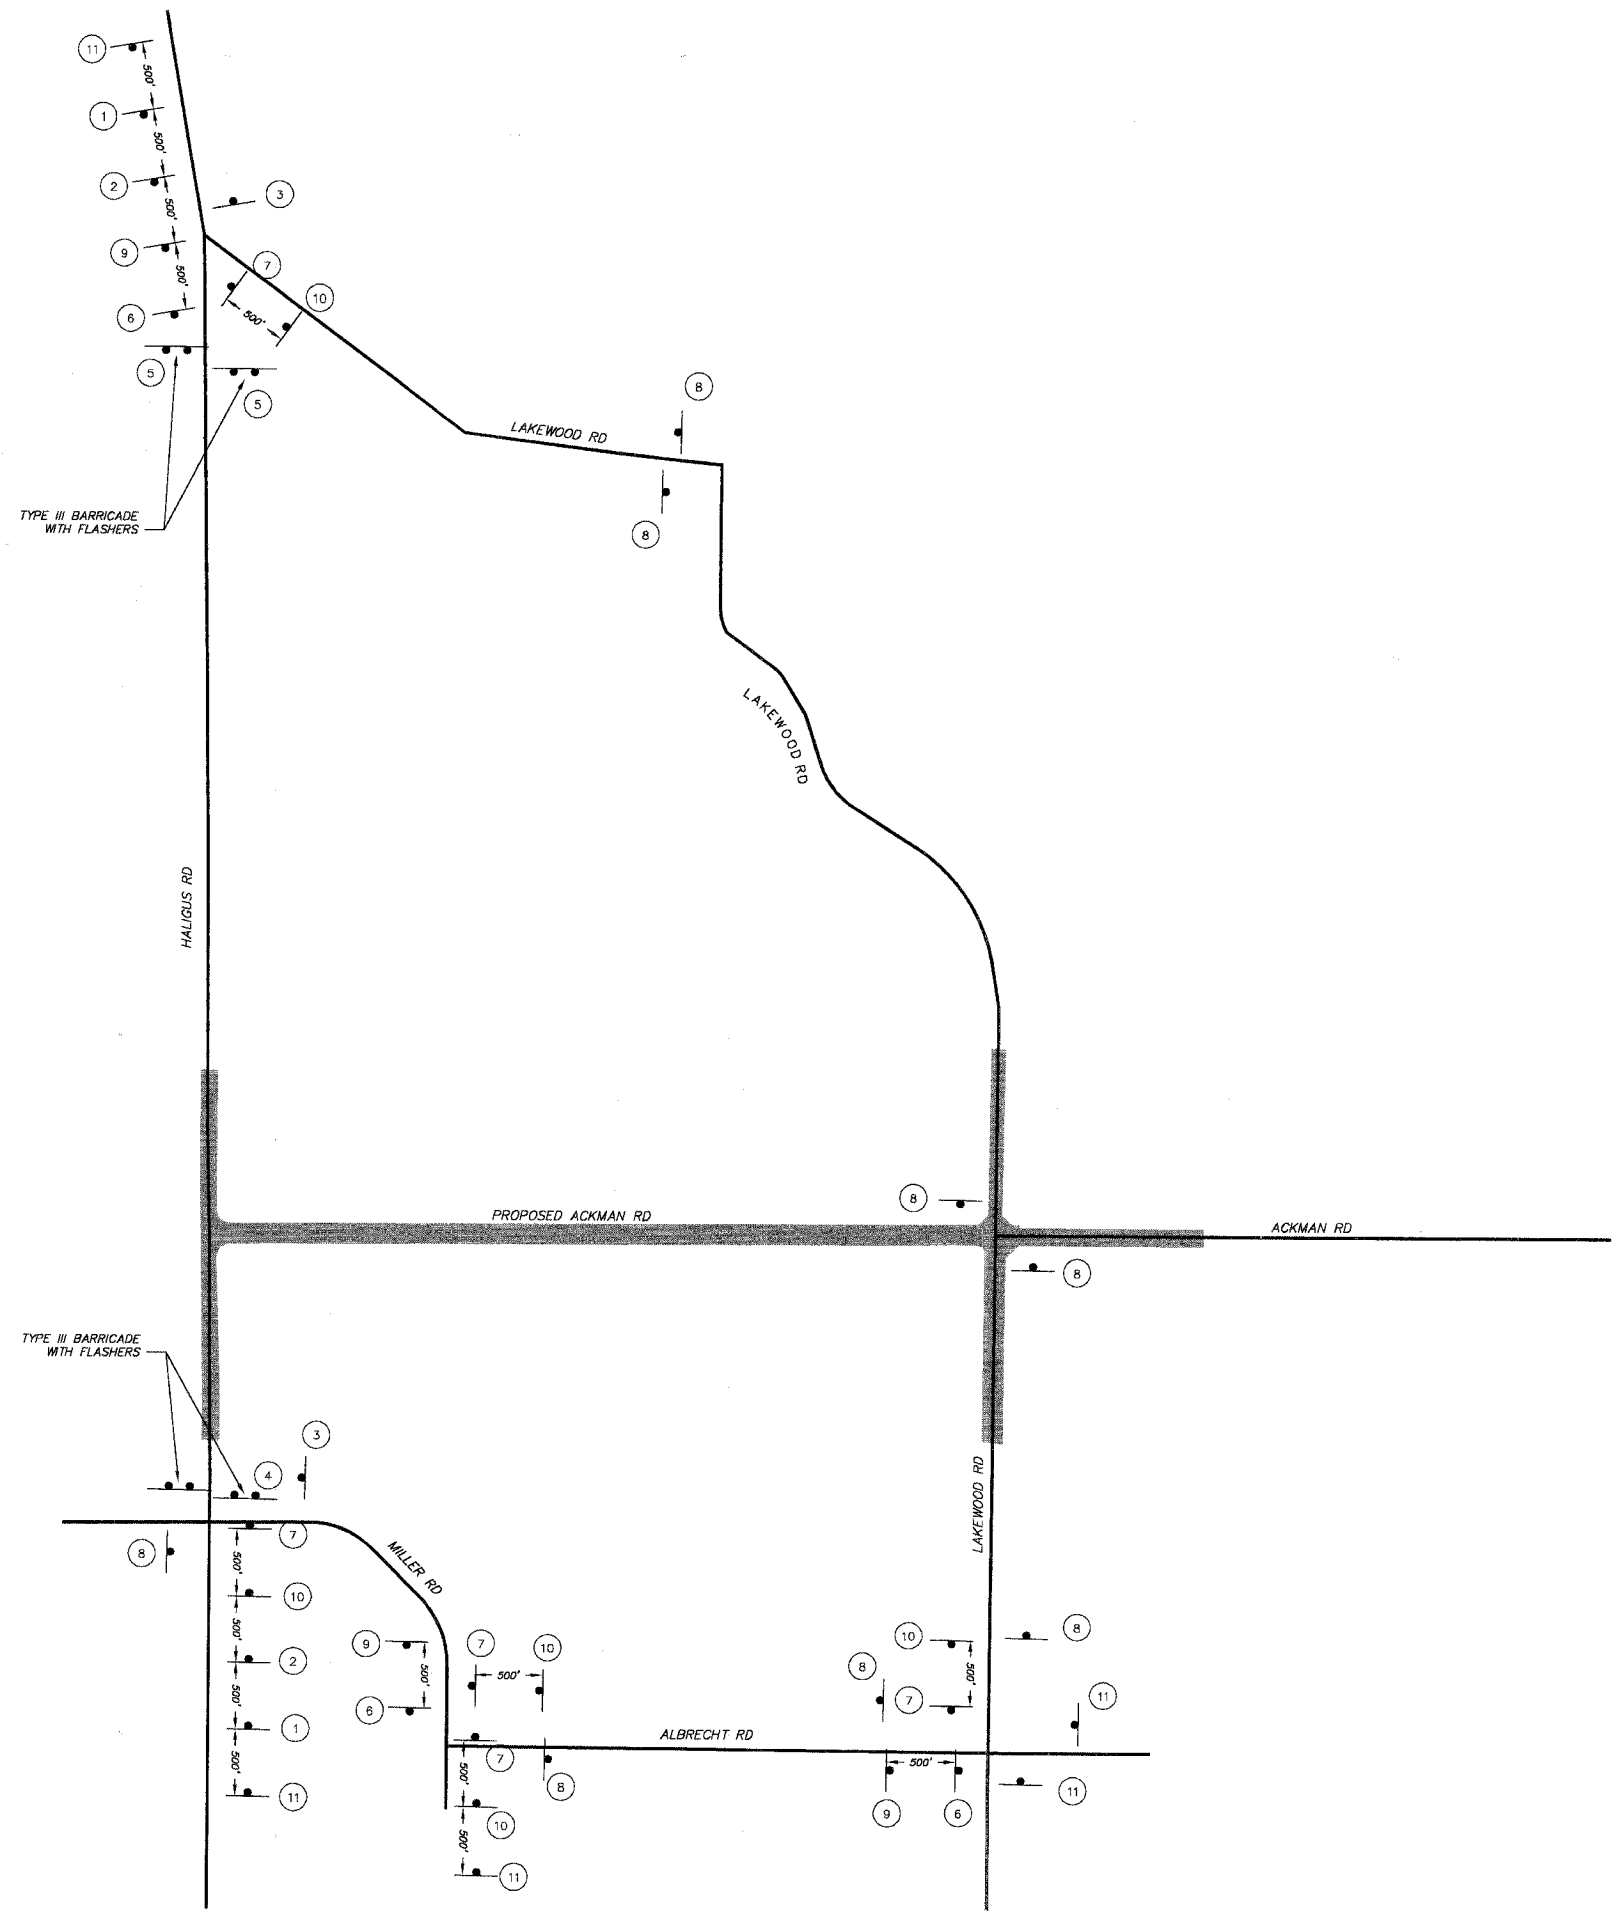

— APPROXIMATE PROJECT LOCATION

SIGN LEGEND

1. ROAD CLOSED AHEAD W20-2 (48"x48")	6. HALIGUS RD DETOUR M4-9L (30"x21") WITH STREET NAME
2. DETOUR AHEAD W20-3 (48"x48") WITH STREET NAME	7. HALIGUS RD DETOUR M4-9R (30"x21") WITH STREET NAME
3. END DETOUR M4-Ba (24"x18")	8. HALIGUS RD DETOUR M4-9 (30"x21") WITH STREET NAME
4. ROAD CLOSED TO THRU TRAFFIC R11-4 (60"x30")	9. HALIGUS RD DETOUR M4-9La (30"x21") WITH STREET NAME
5. ROAD CLOSED TO THRU TRAFFIC R11-4 (60"x30")	10. HALIGUS RD DETOUR M4-9Ra (30"x21") WITH STREET NAME
	11. EFFECTIVE DATE HALIGUS RD CLOSED BETWEEN LAKEWOOD RD AND MILLER RD USE LAKEWOOD RD INFO (60"x30")

PLOT FILE STANDARD
 VBA_CELLS
 COMP. FILE: 0302100hour-Haligus.dwg

REVISIONS	
NAME	DATE

SMITH ENGINEERING CONSULTANTS, INC.
 CIVIL/STRUCTURAL ENGINEERS AND SURVEYORS
 4500 PRIME PARKWAY, SUITE 201
 MCHENRY, ILLINOIS 60050
 PH: 618-386-1179 FAX: 618-386-1781
 www.smithengineering.com E-MAIL: seo@smithengineering.com
 MCHENRY HUNTLEY YORKVILLE
 ILLINOIS PROFESSIONAL DESIGN FIRM # 184-000108

MCHENRY COUNTY DIVISION OF TRANSPORTATION
 ACKMAN ROAD EXTENSION

DETOUR PLAN
 FOR HALIGUS RD CLOSURE

SCALE: NTS DRAWN BY CJP
 DATE 10-05-2005 CHECKED BY TEH