


F.A.U. R.T.E.	SECTION	COUNTY	TOTAL SHEETS	SHEET NO.
3873 00-00243-00-FP		MCHENRY	84	20
STA.	TO STA.	324+50		
FED. ROAD DIST. NO. 1		ILLINOIS HIGHWAY PROJECT 83840		

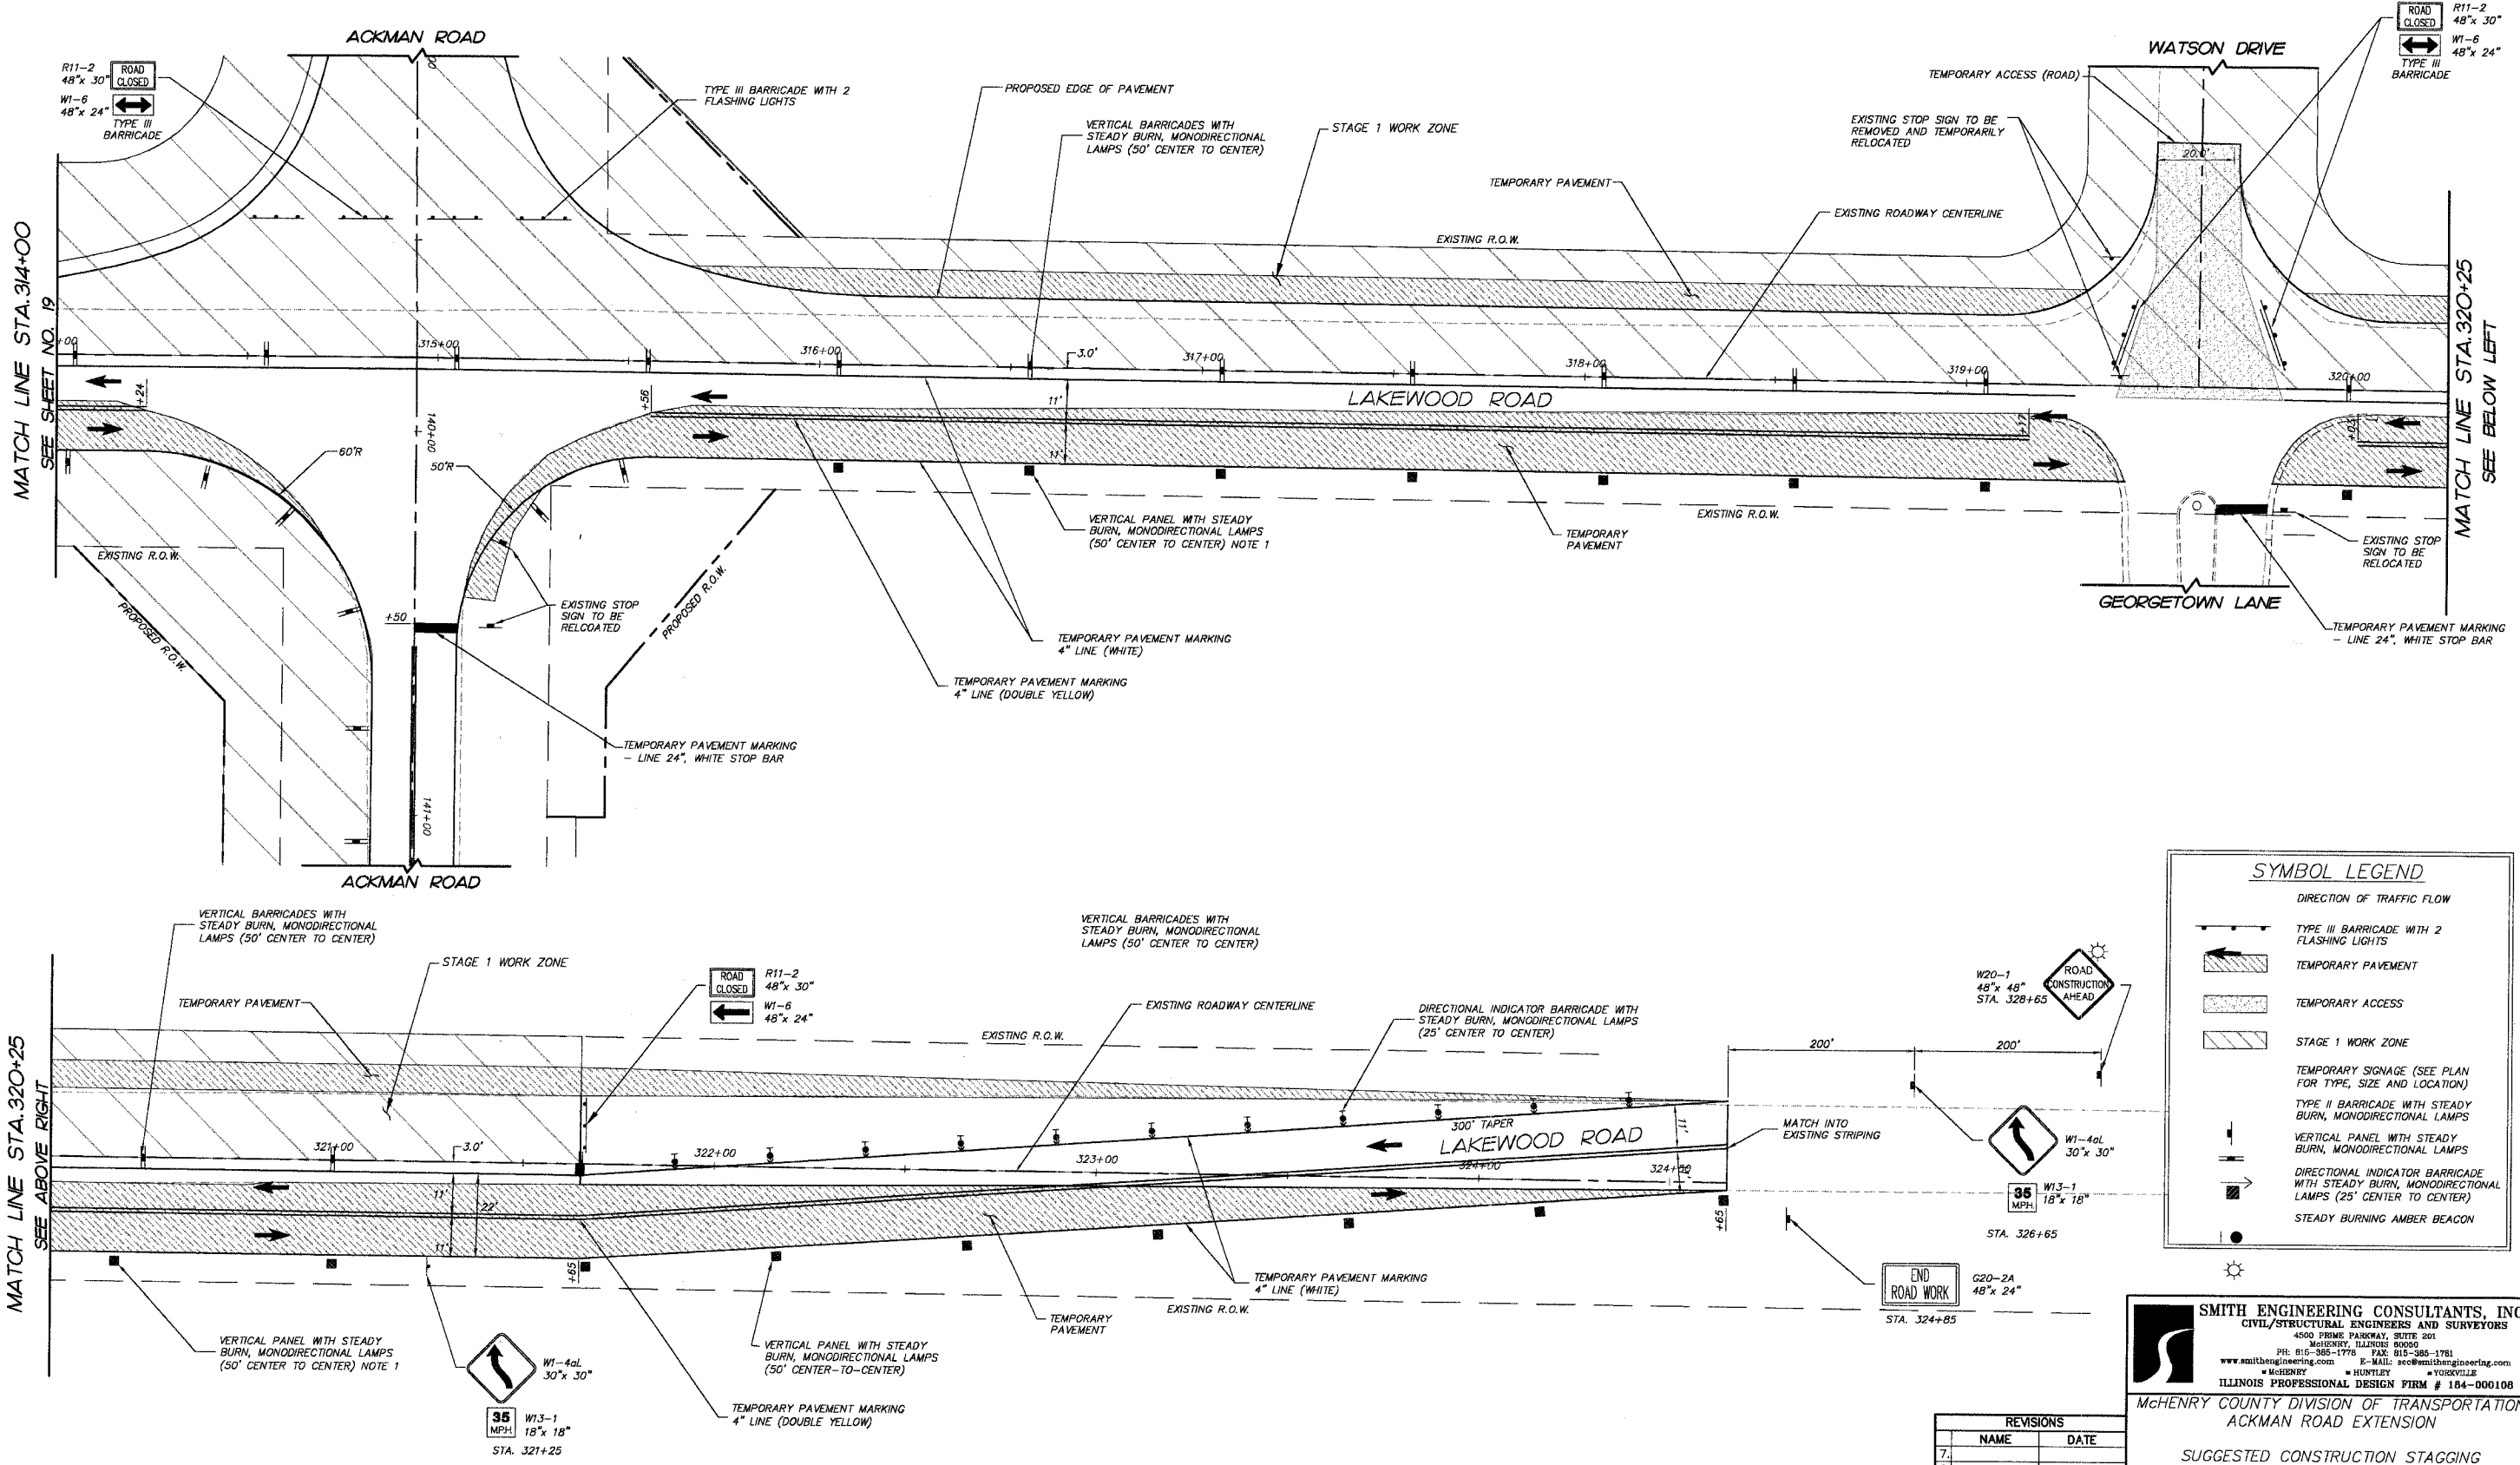

**SYMBOL LEGEND**

- DIRECTION OF TRAFFIC FLOW
- TYPE III BARRICADE WITH 2 FLASHING LIGHTS
- TEMPORARY PAVEMENT
- TEMPORARY ACCESS
- STAGE 1 WORK ZONE
- TEMPORARY SIGNAGE (SEE PLAN FOR TYPE, SIZE AND LOCATION)
- TYPE II BARRICADE WITH STEADY BURN, MONODIRECTIONAL LAMPS
- VERTICAL PANEL WITH STEADY BURN, MONODIRECTIONAL LAMPS
- DIRECTIONAL INDICATOR BARRICADE WITH STEADY BURN, MONODIRECTIONAL LAMPS (25' CENTER TO CENTER)
- STEADY BURNING AMBER BEACON

**REVISIONS**

NO.	NAME	DATE
7.		
6.		
5.		
4.		
3.		
2.		
1.		

**SMITH ENGINEERING CONSULTANTS, INC.**  
 CIVIL/STRUCTURAL ENGINEERS AND SURVEYORS  
 4500 PRIME PARKWAY, SUITE 201  
 MCHENRY, ILLINOIS 60050  
 PH: 815-385-1778 FAX: 815-385-1781  
 www.smithengineering.com E-Mail: sec@smithengineering.com  
 MCHENRY HUNTLEY YORKVILLE  
 ILLINOIS PROFESSIONAL DESIGN FIRM # 184-000108

**McHENRY COUNTY DIVISION OF TRANSPORTATION**  
**ACKMAN ROAD EXTENSION**

**SUGGESTED CONSTRUCTION STAGGING FOR LAKEWOOD ROAD STAGE 1**

SCALE: 1"=20'  
 DATE 10-05-2005

DRAWN BY DCJ  
 CHECKED BY GFR

PLOT FILE STANDARD  
 NEW STAGE IB CS-20  
 COMP. FILE: 032070-01B-1.dwg