


F.A.U. RTE.	SECTION	COUNTY	TOTAL SHEETS	SHEET NO.
3873 00-00243-00-FP		MCHENRY	84	23
STA. 303+00		TO STA. 314+00		
FED. ROAD DIST. NO. 1		ILLINOIS HIGHWAY PROJECT		

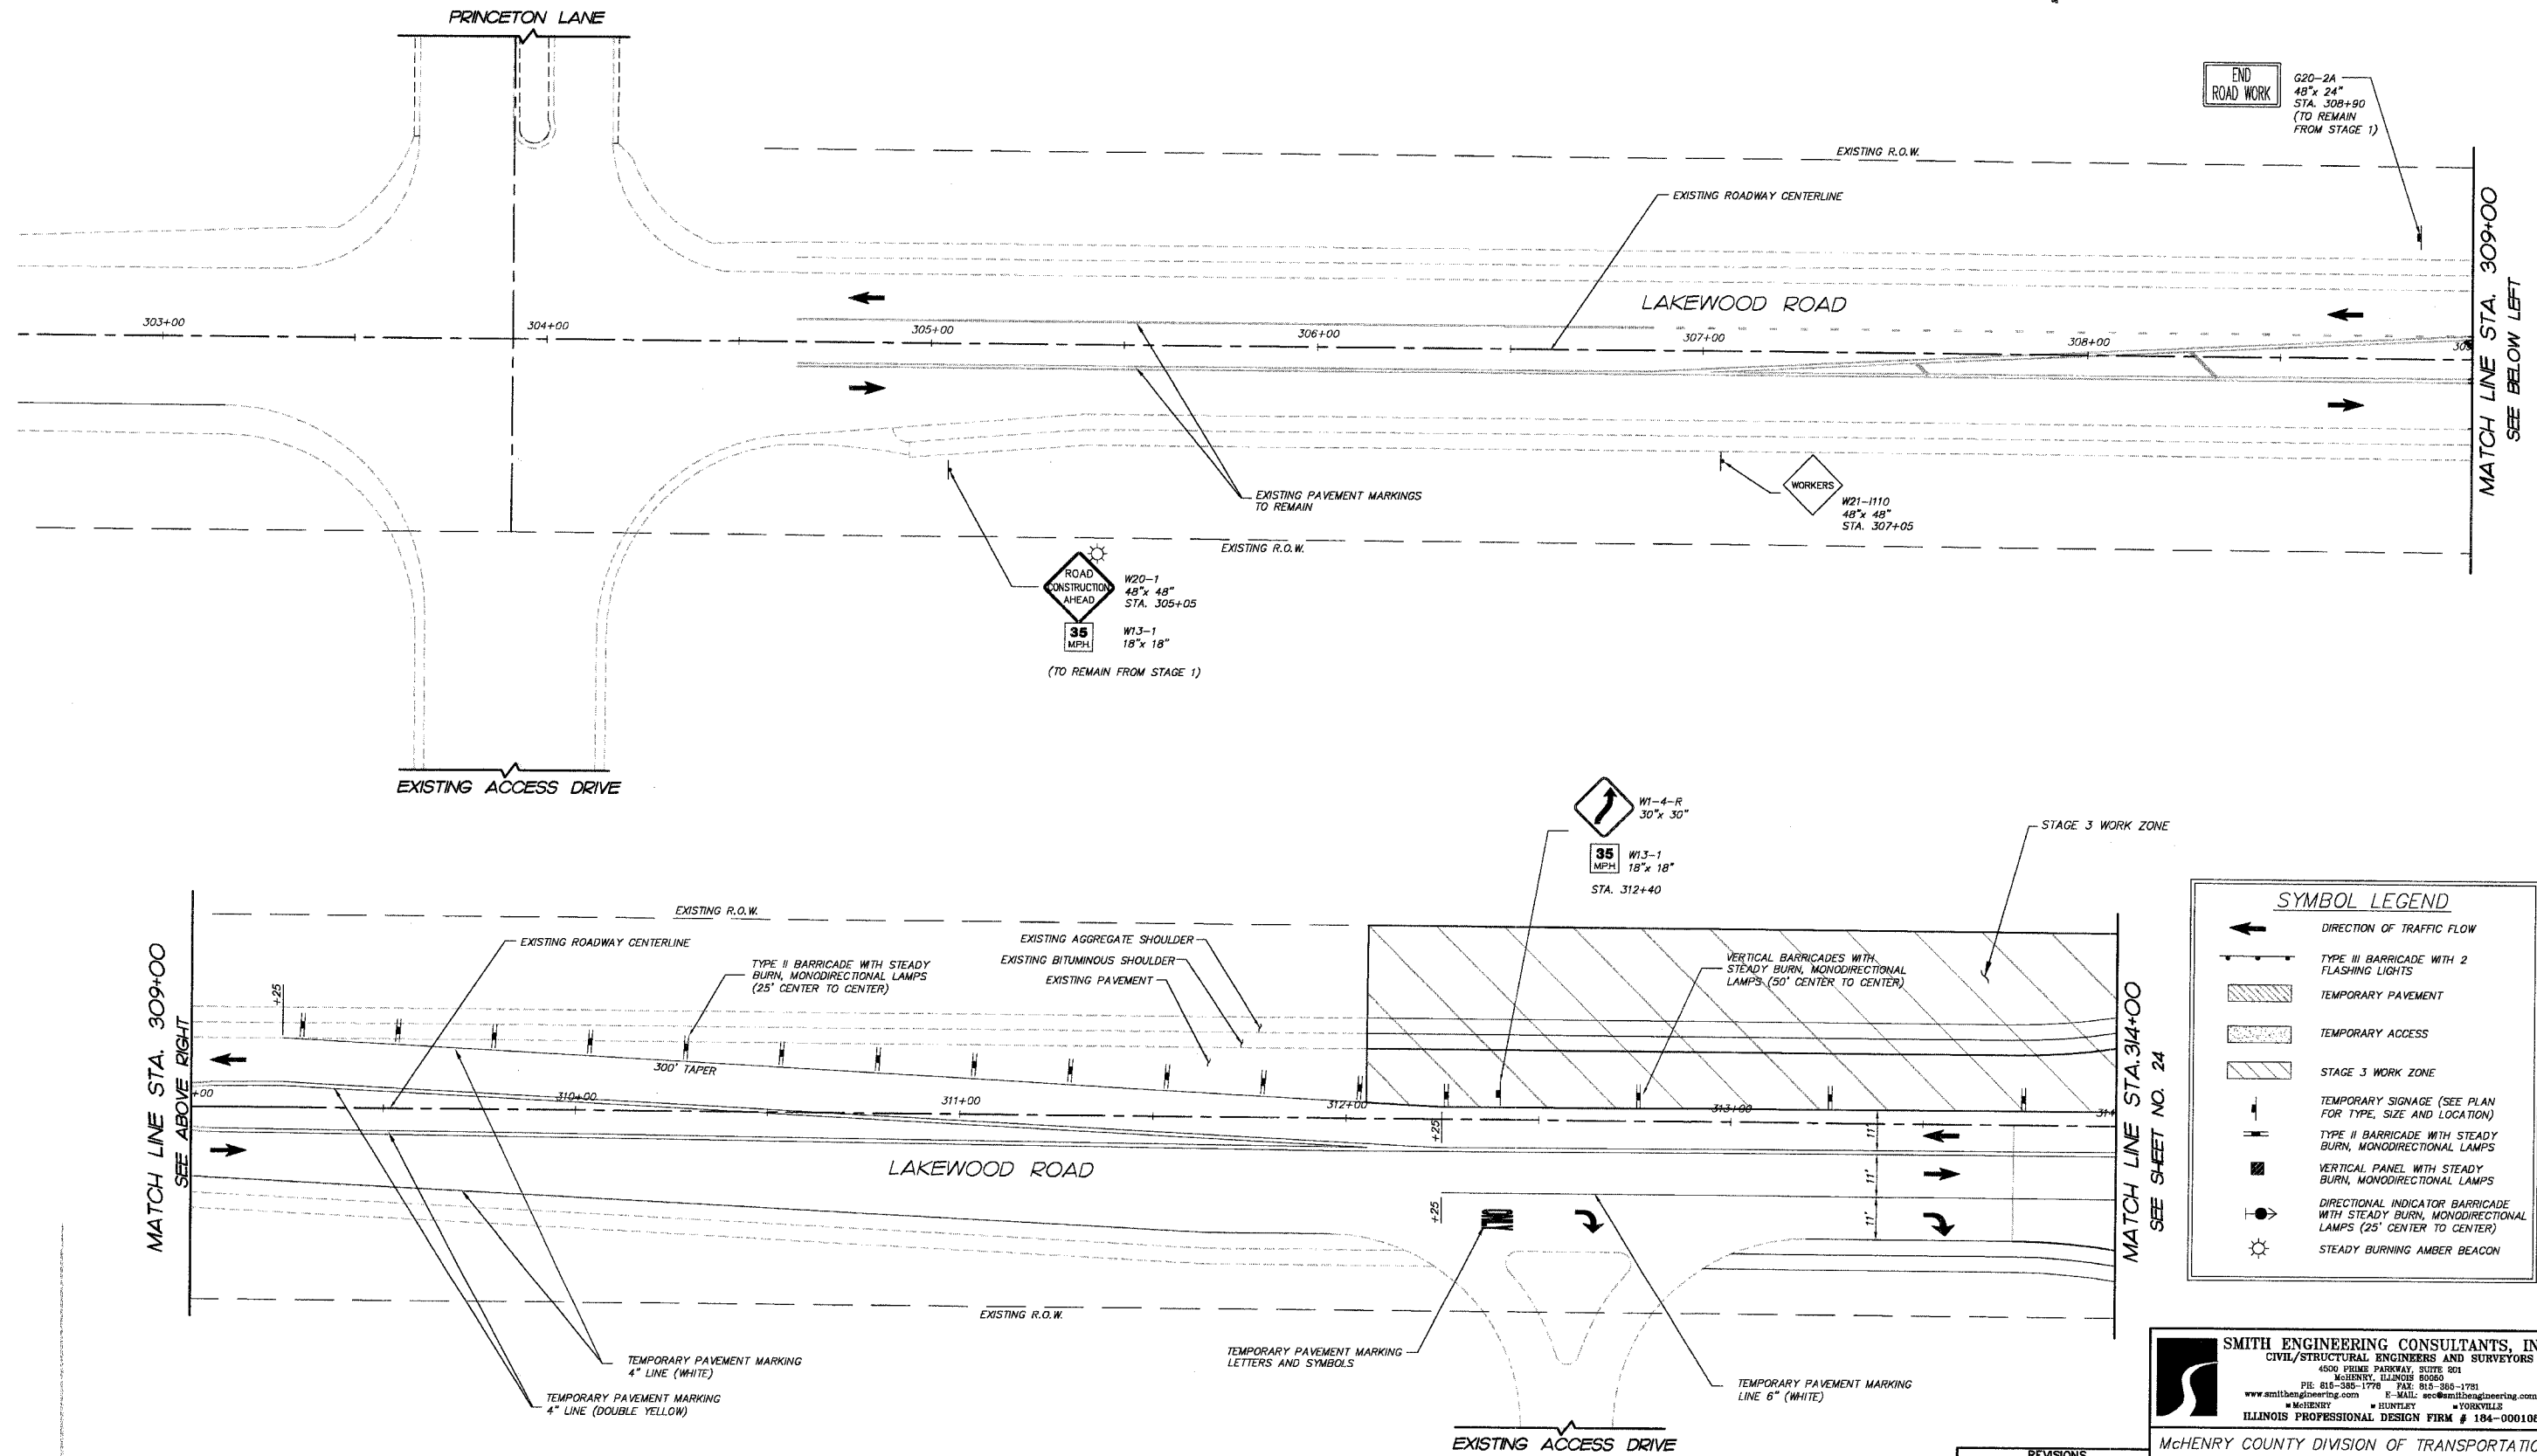

END ROAD WORK
 G20-2A
 48" x 24"
 STA. 308+90
 (TO REMAIN FROM STAGE 1)

ROAD CONSTRUCTION AHEAD
 W20-1
 48" x 48"
 STA. 305+05
 W13-1
 18" x 18"
 (TO REMAIN FROM STAGE 1)

WORKERS
 W21-1110
 48" x 48"
 STA. 307+05

35 MPH
 W1-4-R
 30" x 30"
 W13-1
 18" x 18"
 STA. 312+40

SYMBOL LEGEND	
	DIRECTION OF TRAFFIC FLOW
	TYPE III BARRICADE WITH 2 FLASHING LIGHTS
	TEMPORARY PAVEMENT
	TEMPORARY ACCESS
	STAGE 3 WORK ZONE
	TEMPORARY SIGNAGE (SEE PLAN FOR TYPE, SIZE AND LOCATION)
	TYPE II BARRICADE WITH STEADY BURN, MONODIRECTIONAL LAMPS (25' CENTER TO CENTER)
	VERTICAL PANEL WITH STEADY BURN, MONODIRECTIONAL LAMPS
	DIRECTIONAL INDICATOR BARRICADE WITH STEADY BURN, MONODIRECTIONAL LAMPS (25' CENTER TO CENTER)
	STEADY BURNING AMBER BEACON

MATCH LINE STA. 309+00
 SEE ABOVE RIGHT

MATCH LINE STA. 314+00
 SEE SHEET NO. 24

REVISIONS	
NO.	DATE
7.	
6.	
5.	
4.	
3.	
2.	
1.	

SMITH ENGINEERING CONSULTANTS, INC.
 CIVIL/STRUCTURAL ENGINEERS AND SURVEYORS
 4500 PRIME PARKWAY, SUITE 201
 MCHENRY, ILLINOIS 60050
 PH: 815-385-1778 FAX: 815-385-1781
 www.smithengineering.com E-MAIL: eoc@smithengineering.com
 MCHENRY HUNTLEY FOSTKILLE
 ILLINOIS PROFESSIONAL DESIGN FIRM # 184-000108

McHENRY COUNTY DIVISION OF TRANSPORTATION
 ACKMAN ROAD EXTENSION

SUGGESTED CONSTRUCTION STAGING
 FOR LAKEWOOD ROAD
 STAGE 3

SCALE: 1"=20'
 DATE: 10-05-2005
 DRAWN BY: DCJ
 CHECKED BY: CP

PLOT FILE: STAG3.DWG
 VIEW: STAGE 3
 COMP: FILE: 030210-818-1.dwg