
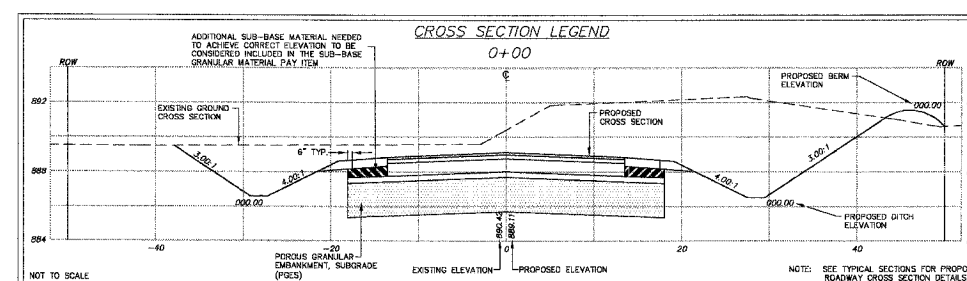
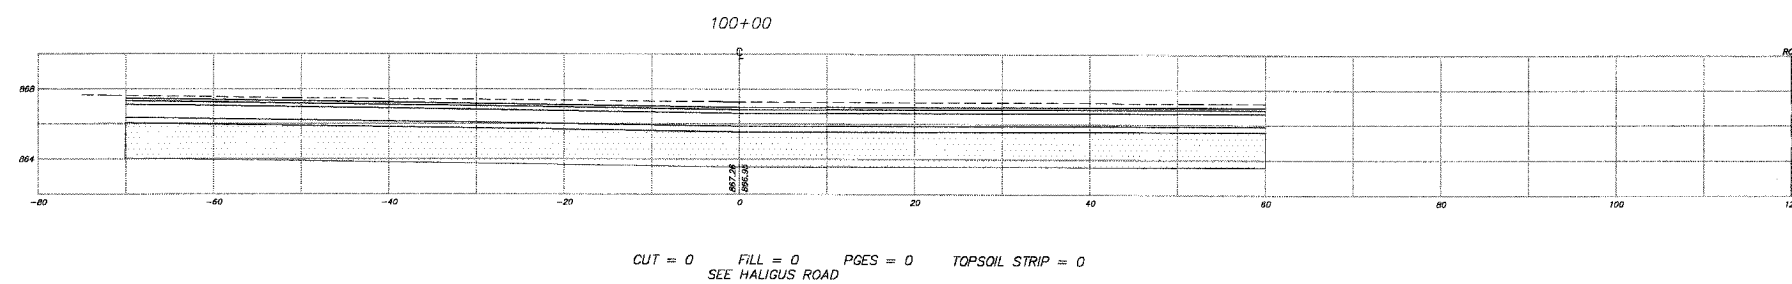
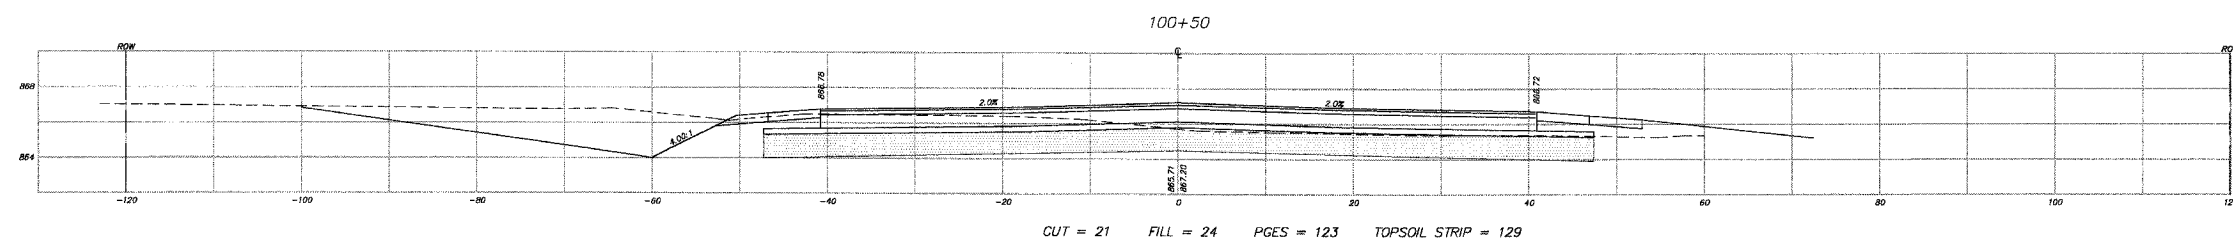
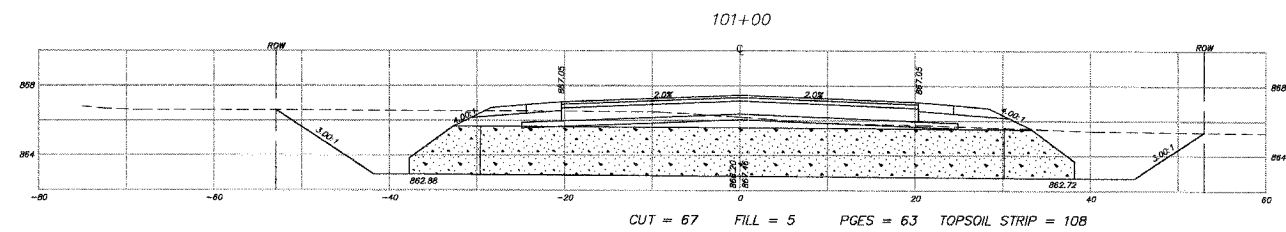
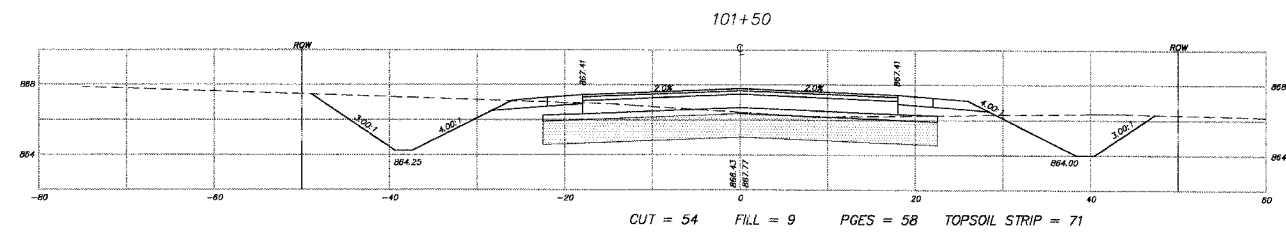


F.A.U. RTE.	SECTION	COUNTY	TOTAL SHEETS	SHEET NO.
3873 00-00243-00-FP		MCHENRY	84	58
STA.	100+00	TO STA.	102+00	
FED. ROAD DIST. NO. 1	ILLINOIS HIGHWAY PROJECT			

83840

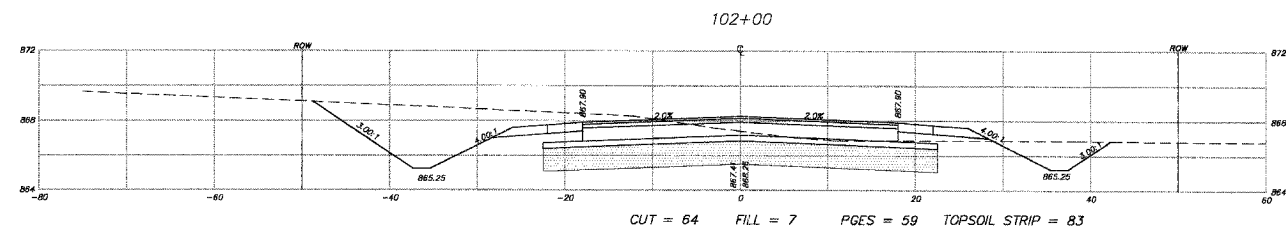

NOTE:
SEE THE EARTHWORK TABLE FOR A SUMMARY OF THE CUTS AND FILLS.

REVISIONS	
NAME	DATE
7.	
6.	
5.	
4.	
3.	
2.	
1.	

SMITH ENGINEERING CONSULTANTS, INC.
CIVIL/STRUCTURAL ENGINEERS AND SURVEYORS
4800 PRIME PARKWAY, SUITE 201
MCHENRY, ILLINOIS 60050
PH: 815-385-1778 FAX: 815-385-1781
www.smithengineering.com E-MAIL: seo@smithengineering.com
• MCHENRY • HUNTERY • YORKVILLE
ILLINOIS PROFESSIONAL DESIGN FIRM # 184-000108

MCHENRY COUNTY DIVISION OF TRANSPORTATION
ACKMAN ROAD EXTENSION
CROSS SECTIONS FOR
ACKMAN RD
SCALE: H:1"=10', V:1"=5'
DATE 10-05-2005
DRAWN BY CJP
CHECKED BY TEH

PLOT FILE: 030210acesackman-new.dwg
COMP. FILE: 030210acesackman-new.dwg