
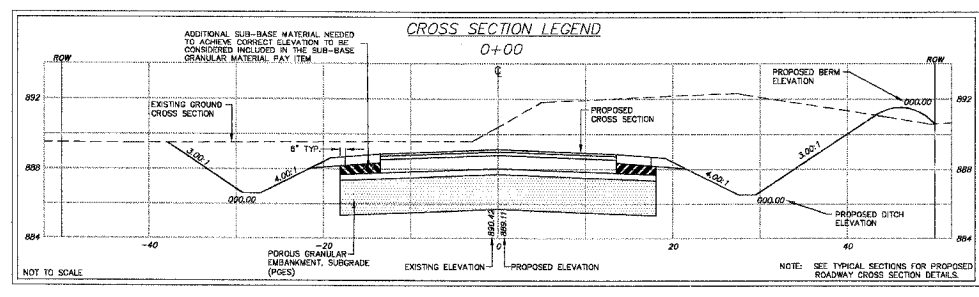
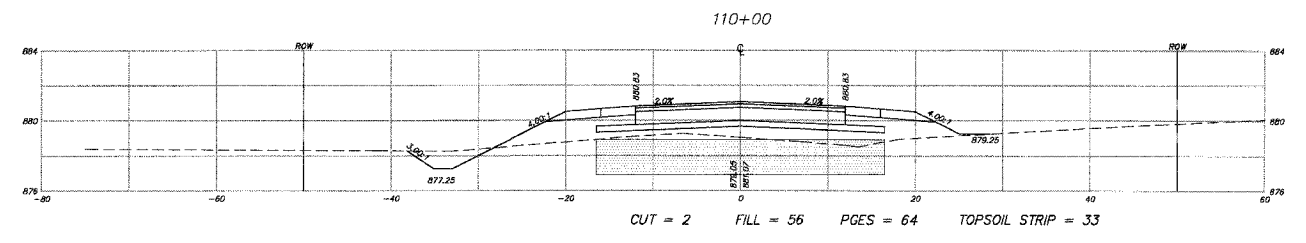
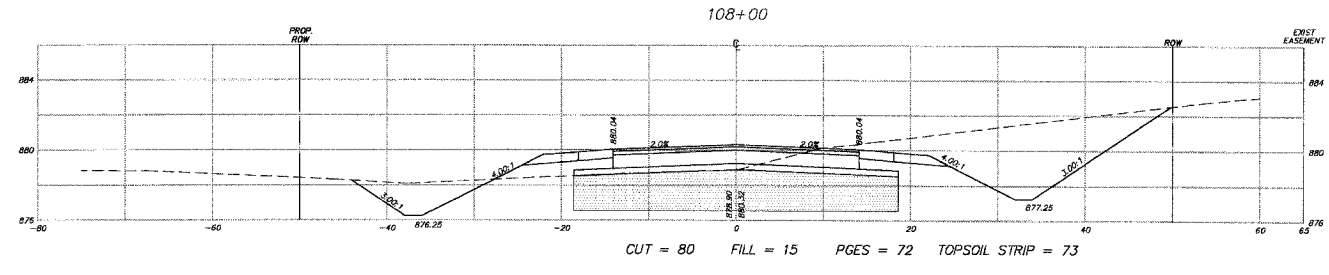
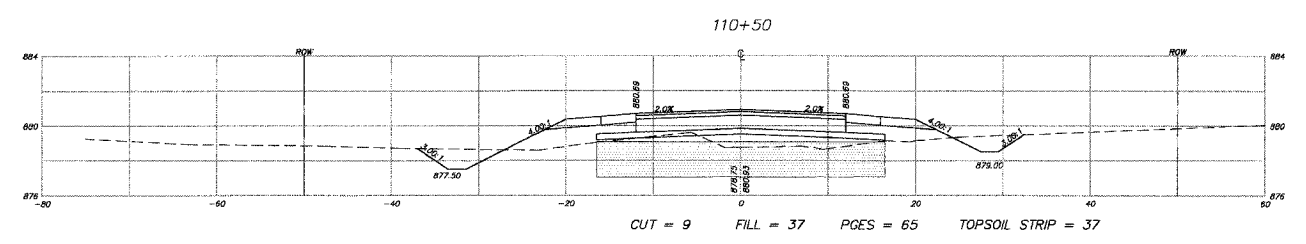
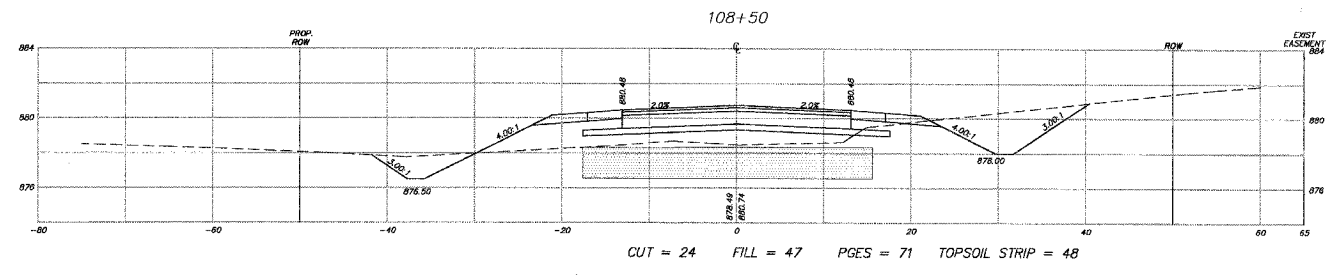
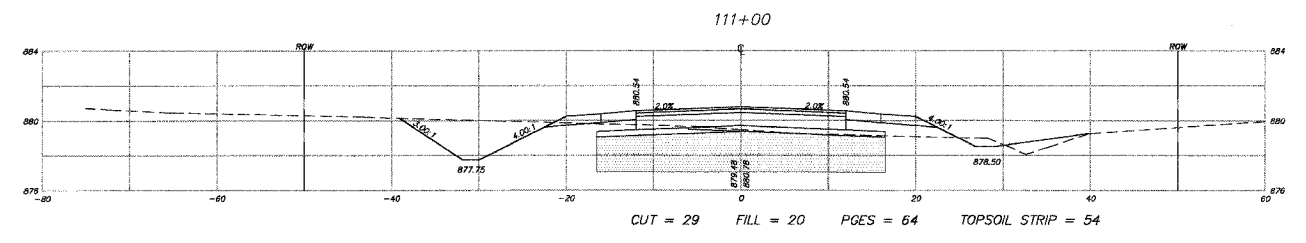
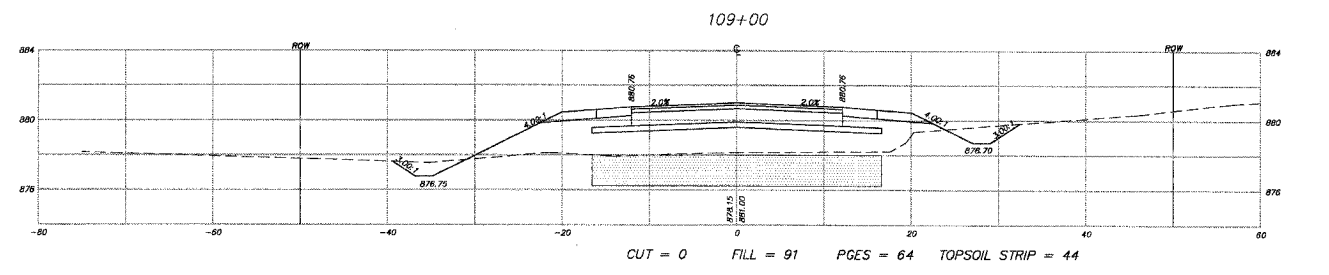
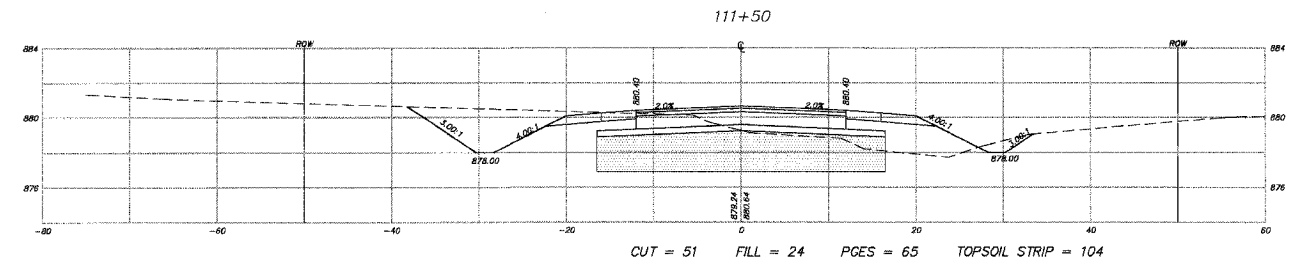


F.A.U. RTE.	SECTION	COUNTY	TOTAL SHEETS	SHEET NO.
3873 00-00243-00-FP		MCHENRY	84	61
STA.	108+00	TO STA.	111+50	
FED. ROAD DIST. NO. 1	ILLINOIS HIGHWAY PROJECT			

83840

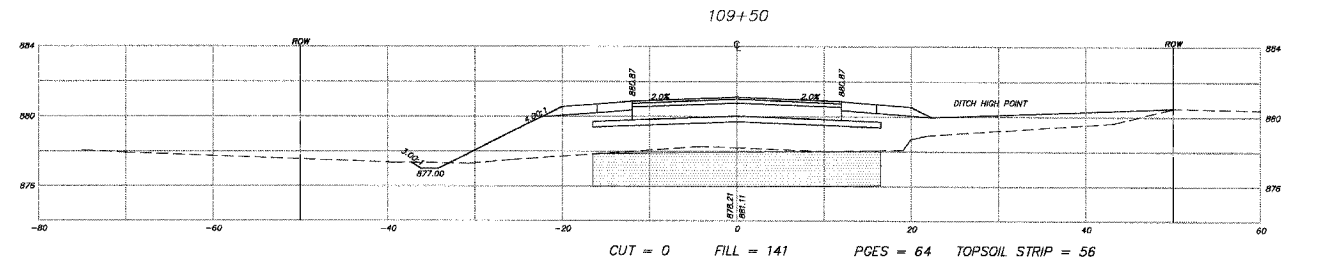

NOTE:
SEE THE EARTHWORK TABLE FOR A
SUMMARY OF THE CUTS AND FILLS.

REVISIONS	
NAME	DATE
7.	
6.	
5.	
4.	
3.	
2.	
1.	

SMITH ENGINEERING CONSULTANTS, INC.
CIVIL/STRUCTURAL ENGINEERS AND SURVEYORS
4500 PRIME PARKWAY, SUITE 201
MCKINNEY, ILLINOIS 60056
PH: 818-385-1778 FAX: 818-385-1781
WWW.SMITHENGINEERING.COM E-MAIL: SEC@SMITHENGINEERING.COM
MCHENRY HUNTLEY YORKVILLE
ILLINOIS PROFESSIONAL DESIGN FIRM # 184-000108

McHENRY COUNTY DIVISION OF TRANSPORTATION
ACKMAN ROAD EXTENSION

CROSS SECTIONS FOR
ACKMAN RD

SCALE: H:1"=10', V:1"=5'
DATE 10-05-2005
DRAWN BY CJP
CHECKED BY TEH

PLOT FILE: \\MCHENRY\CE\108-00-00243-00-FP\108-00-00243-00-FP-001.dwg
MEMO: CE-108-00-00243-00-FP-001.dwg
COMP. FILE: 108-00-00243-00-FP-001.dwg