
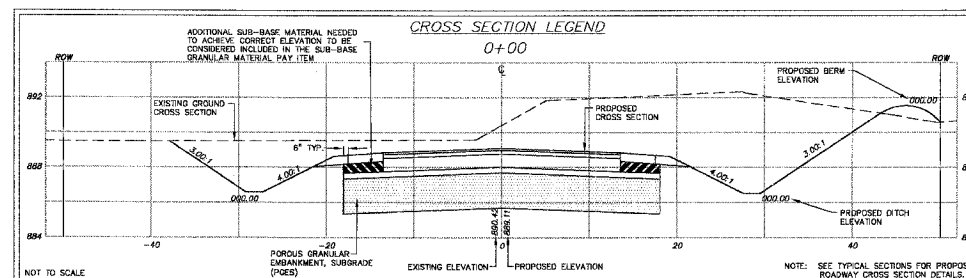
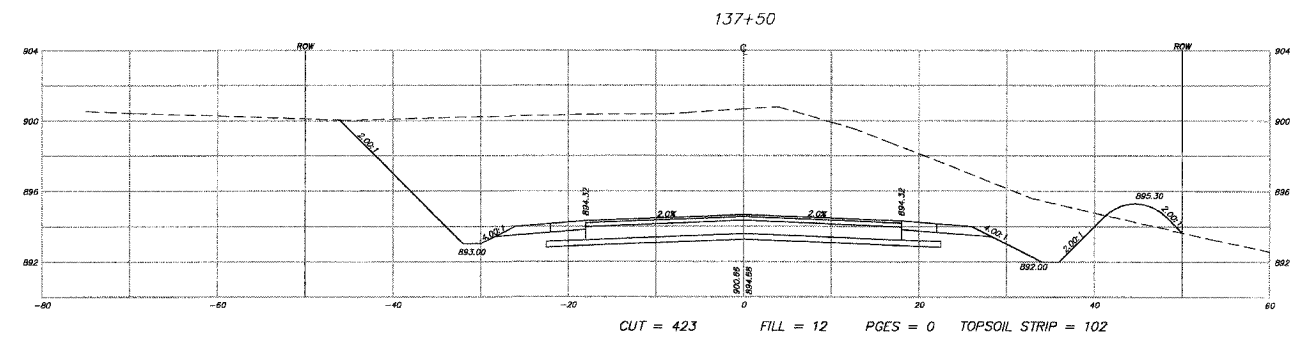
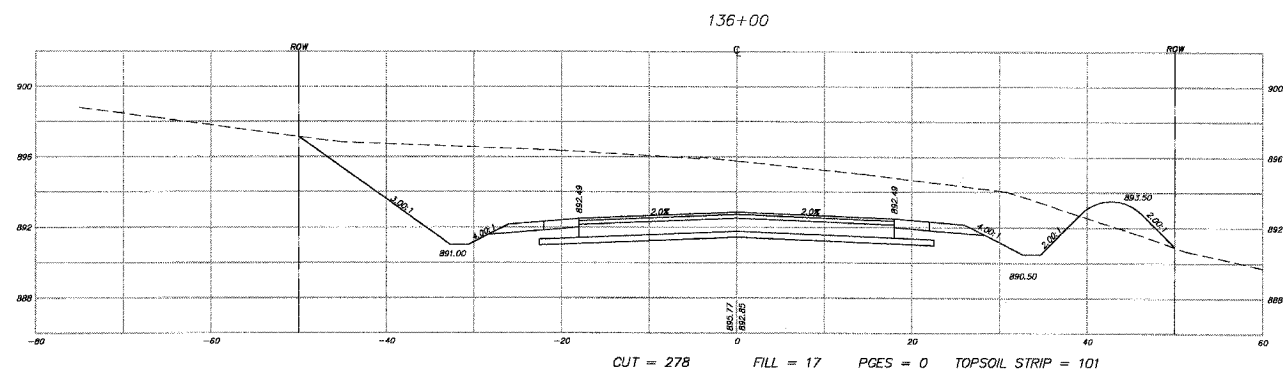
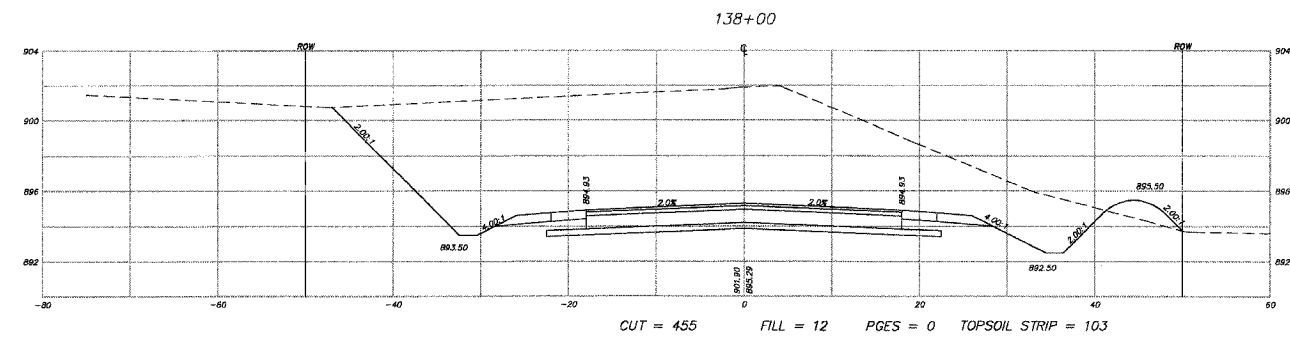
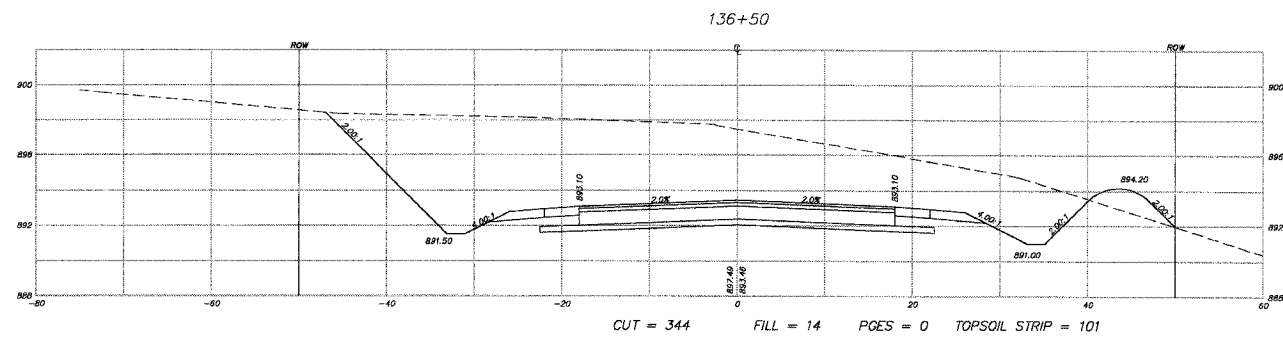
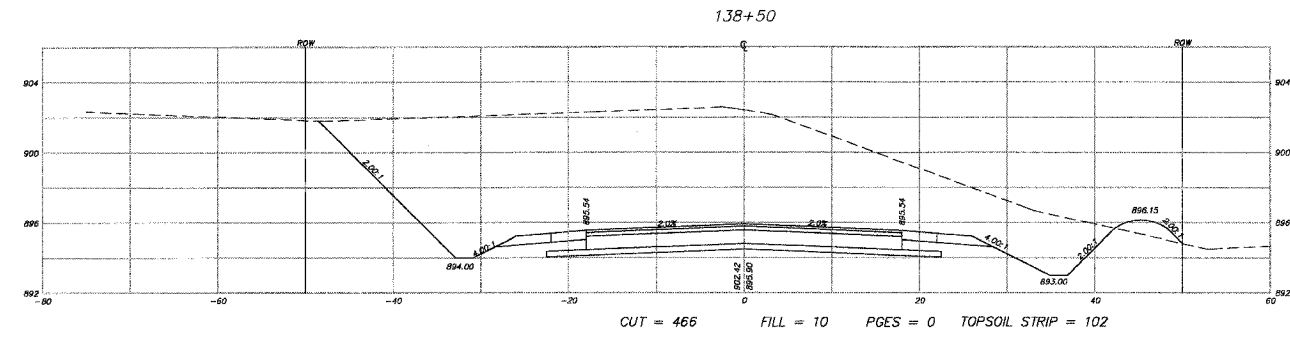


F.A.U. RTE.	SECTION	COUNTY	TOTAL SHEETS	SHEET NO.
3873 00-00243-00-FP		MCHENRY	84	70
STA.	136+00	TO STA.	138+50	
FED. ROAD DIST. NO. 1	ILLINOIS HIGHWAY PROJECT		83840	

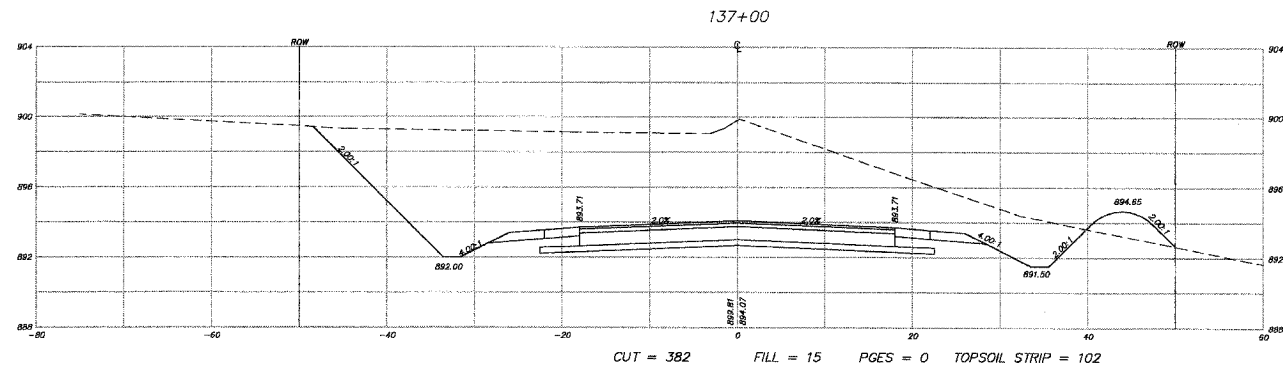

NOTE:  
SEE THE EARTHWORK TABLE FOR A  
SUMMARY OF THE CUTS AND FILLS.

REVISIONS	
NAME	DATE
7.	
6.	
5.	
4.	
3.	
2.	
1.	

**SMITH ENGINEERING CONSULTANTS, INC.**  
CIVIL/STRUCTURAL ENGINEERS AND SURVEYORS  
4500 PRIME PARKWAY, SUITE 203  
MCHENRY, ILLINOIS 60050  
PH: 815-385-1778 FAX: 815-385-1781  
www.smithengineering.com E-MAIL: sec@smithengineering.com  
MCHENRY HUNTLEY YORKVILLE  
ILLINOIS PROFESSIONAL DESIGN FIRM # 184-000108

MCHENRY COUNTY DIVISION OF TRANSPORTATION  
ACKMAN ROAD EXTENSION

CROSS SECTIONS FOR  
ACKMAN RD

SCALE: H:1"=10', V:1"=5'  
DATE 10-05-2005

DRAWN BY CJP  
CHECKED BY TEH

PLOT FILE: 030210.dwg  
CADD FILE: 030210.dwg