

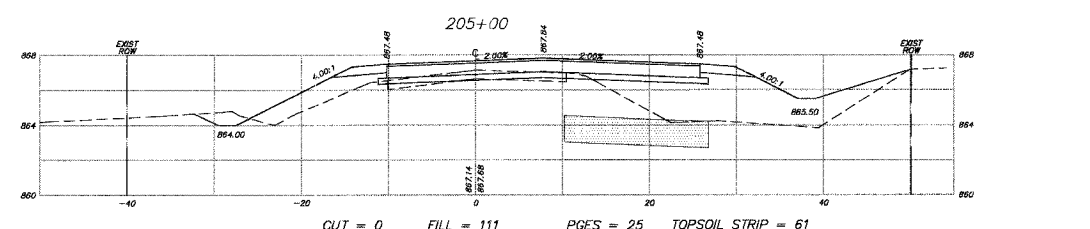
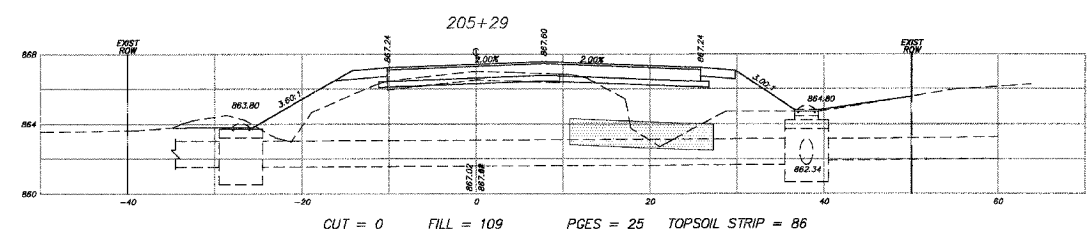
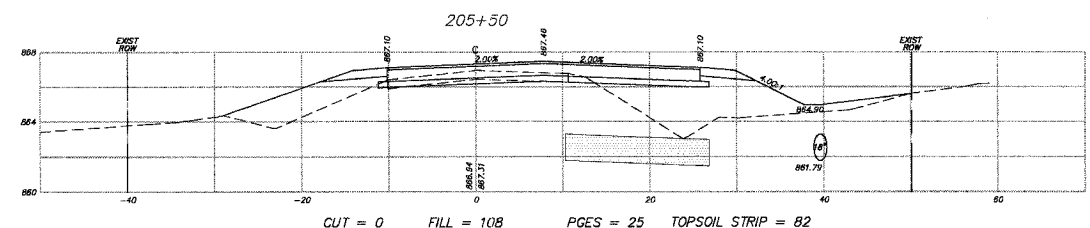
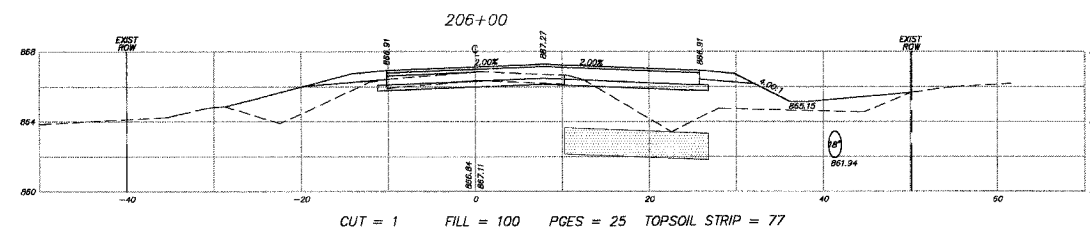
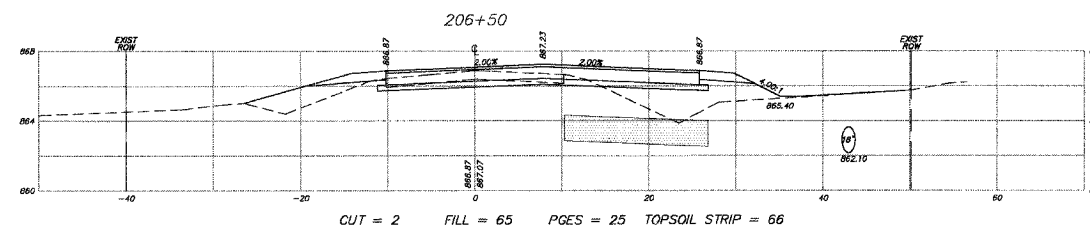
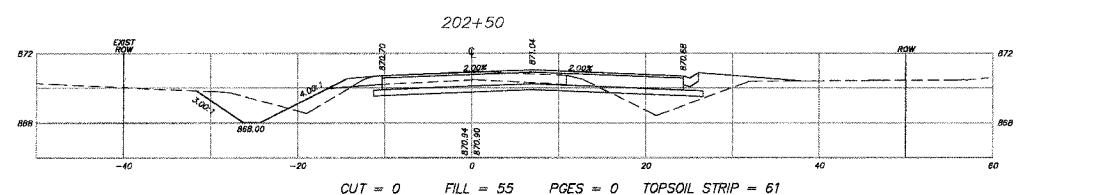
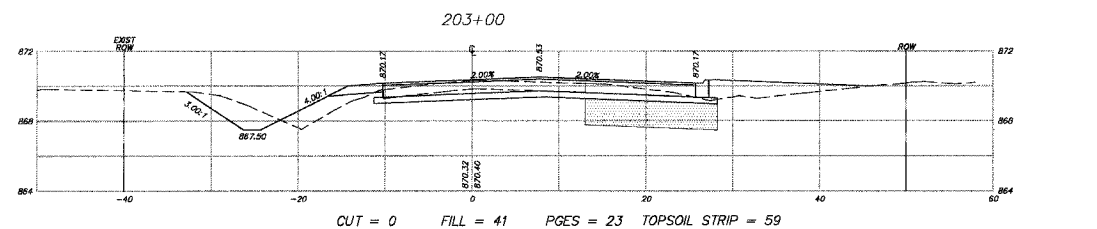
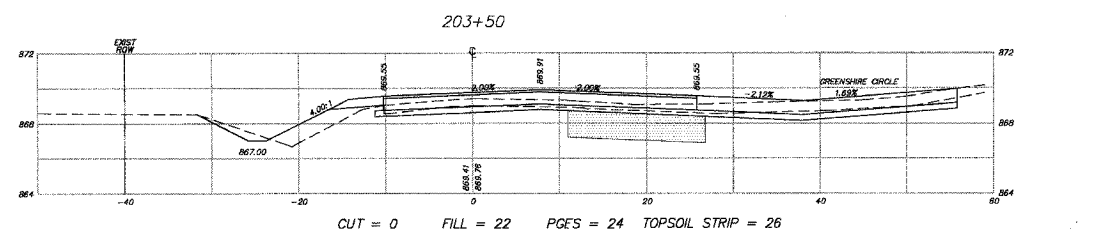
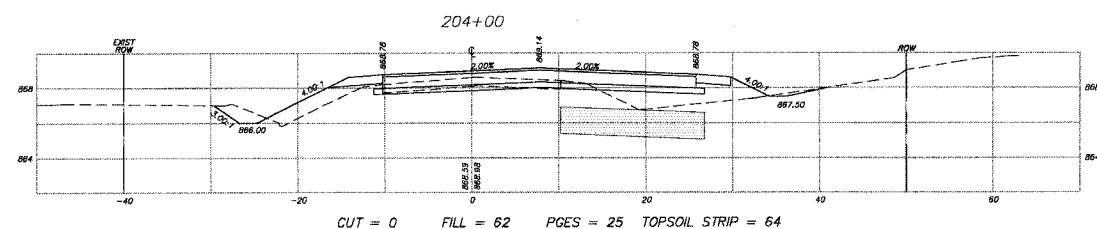


F.A.U. RTE.	SECTION	COUNTY	TOTAL SHEETS	SHEET NO.
3873 00-00243-00-FP	MCHENRY	MCHENRY	84	76
STA. 198+9.97	TO STA. 199+50	FED. ROAD DIST. NO. 1 ILLINOIS HIGHWAY PROJECT		
B3B40				

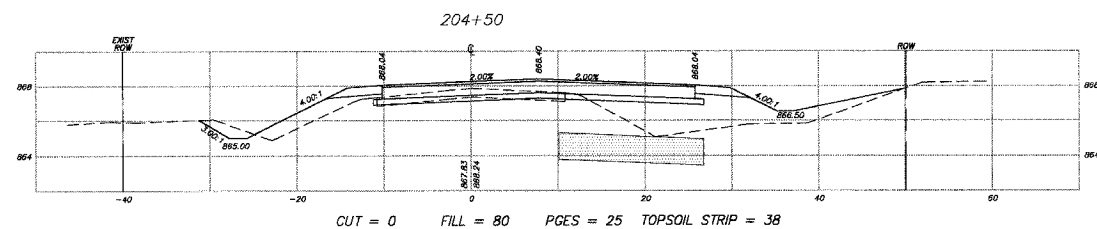

NOTE:
SEE EARTHWORK TABLE FOR A
SUMMARY OF THE CUTS AND FILLS.

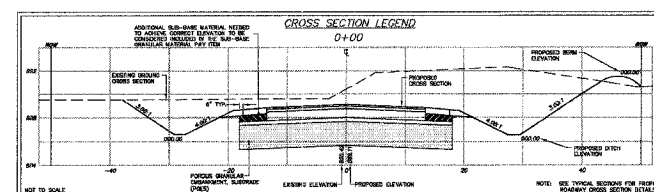

REVISIONS	
NAME	DATE
7.	
6.	
5.	
4.	
3.	
2.	
1.	

SMITH ENGINEERING CONSULTANTS, INC.
 CIVIL/STRUCTURAL ENGINEERS AND SURVEYORS
 4000 PINE PARKWAY, SUITE 201
 MCHENRY, ILLINOIS 60050
 PH: 815-385-1778 FAX: 815-385-1781
 www.smithengineering.com E-MAIL: sec@smithengineering.com
 MCHENRY HUNTLEY YORKVILLE
 ILLINOIS PROFESSIONAL DESIGN FIRM # 184-000108

McHENRY COUNTY DIVISION OF TRANSPORTATION
 ACKMAN ROAD EXTENSION

CROSS SECTIONS FOR HALIGUS RD

SCALE: H:1"=10', V:1"=5'
 DATE 04-16-04 DRAWN BY CJP
 CHECKED BY TEH

PLOT FILE: xx
 ME: W. C. 76
 COMP. FILE: 032210smcshl10105.dwg