


F.A. RTE.	SECTION	COUNTY	TOTAL SHEETS	SHEET NO.
595	I - 1	ROCK ISLAND	239	31
STA 109+00		TO STA 115+00		
FED. RD DIST. NO.		ILLINOIS FED. AID PROJECT		

CONTRACT # 84986


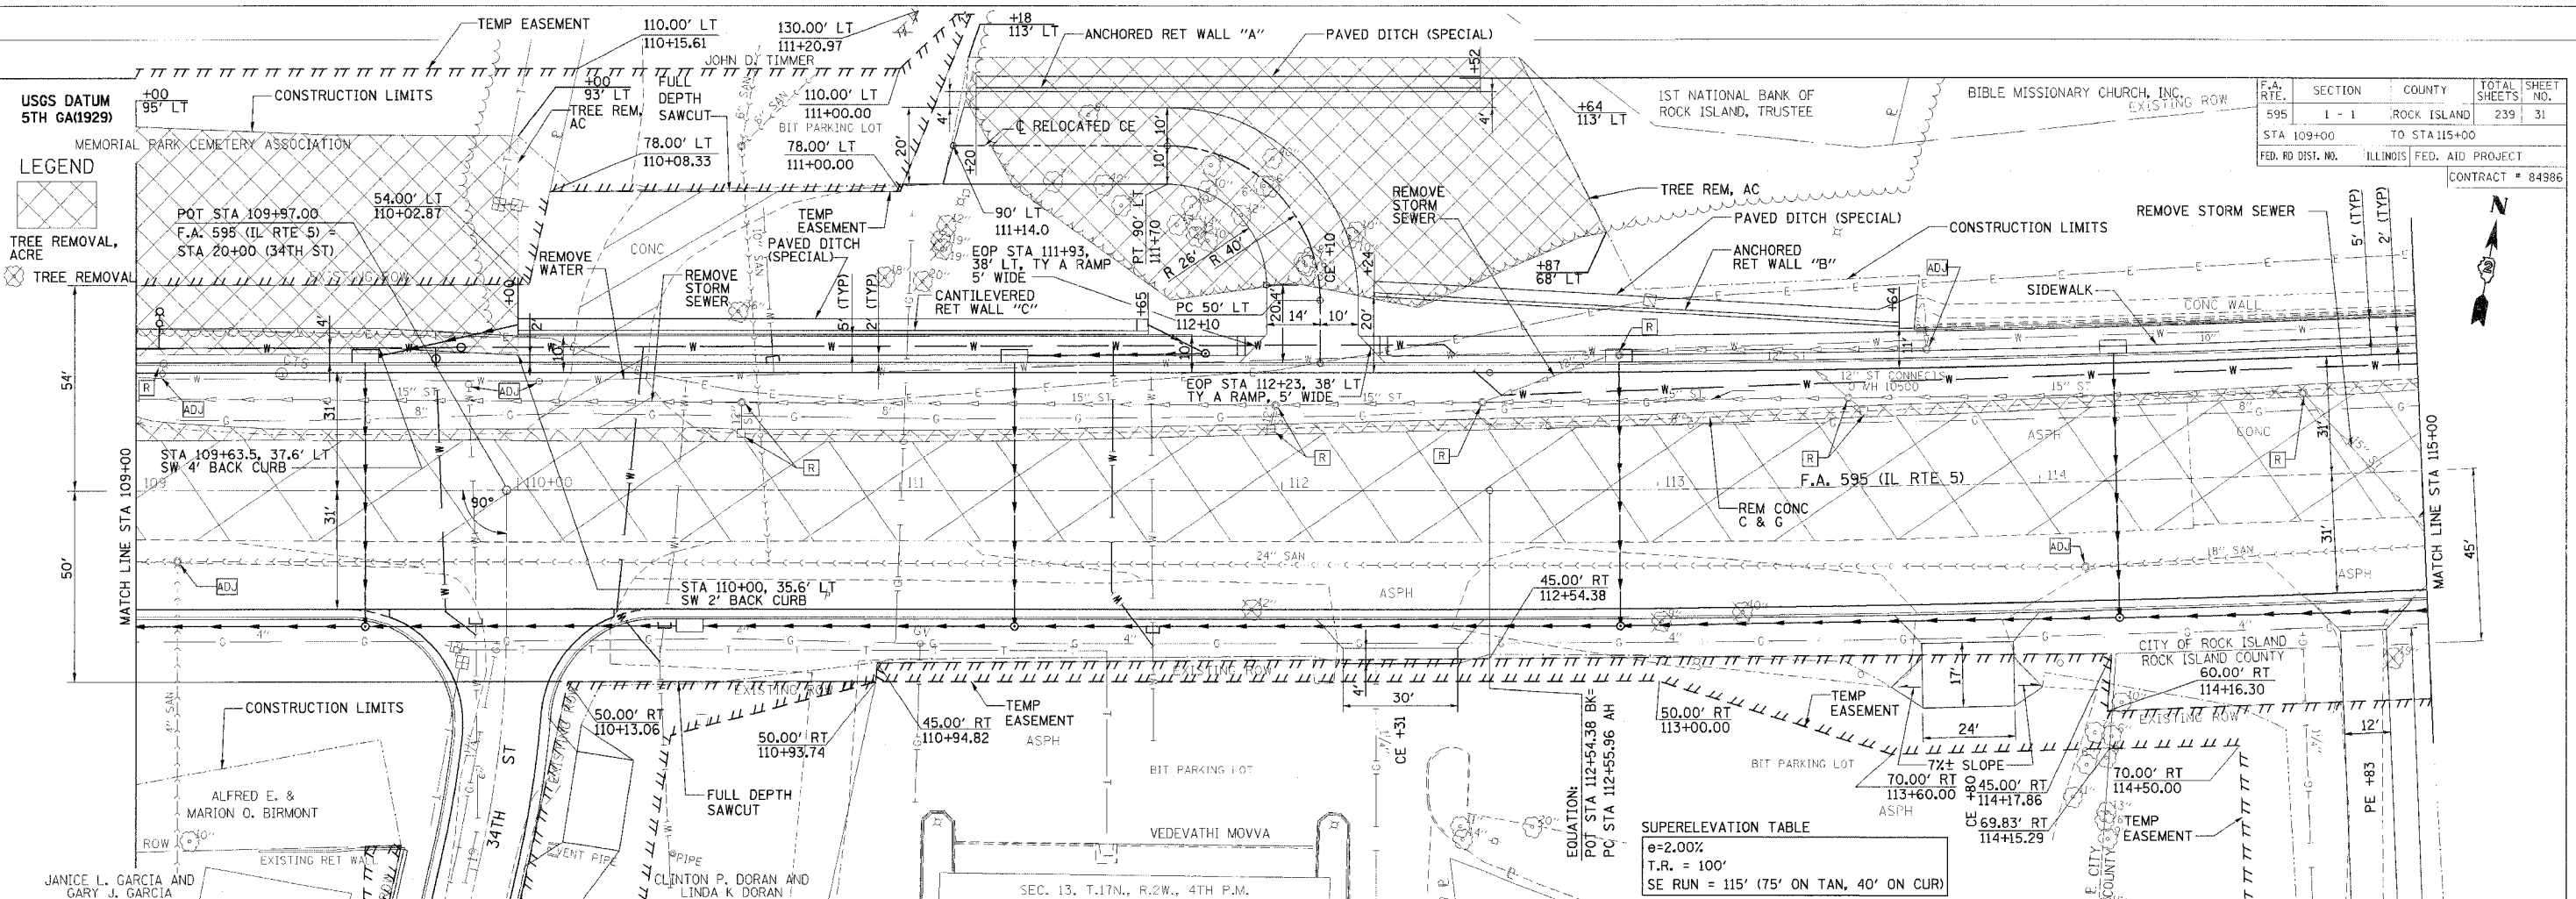


SUPERELEVATION TABLE

e=2.00%

T.R. = 100'

SE RUN = 115' (75' ON TAN, 40' ON CUR)

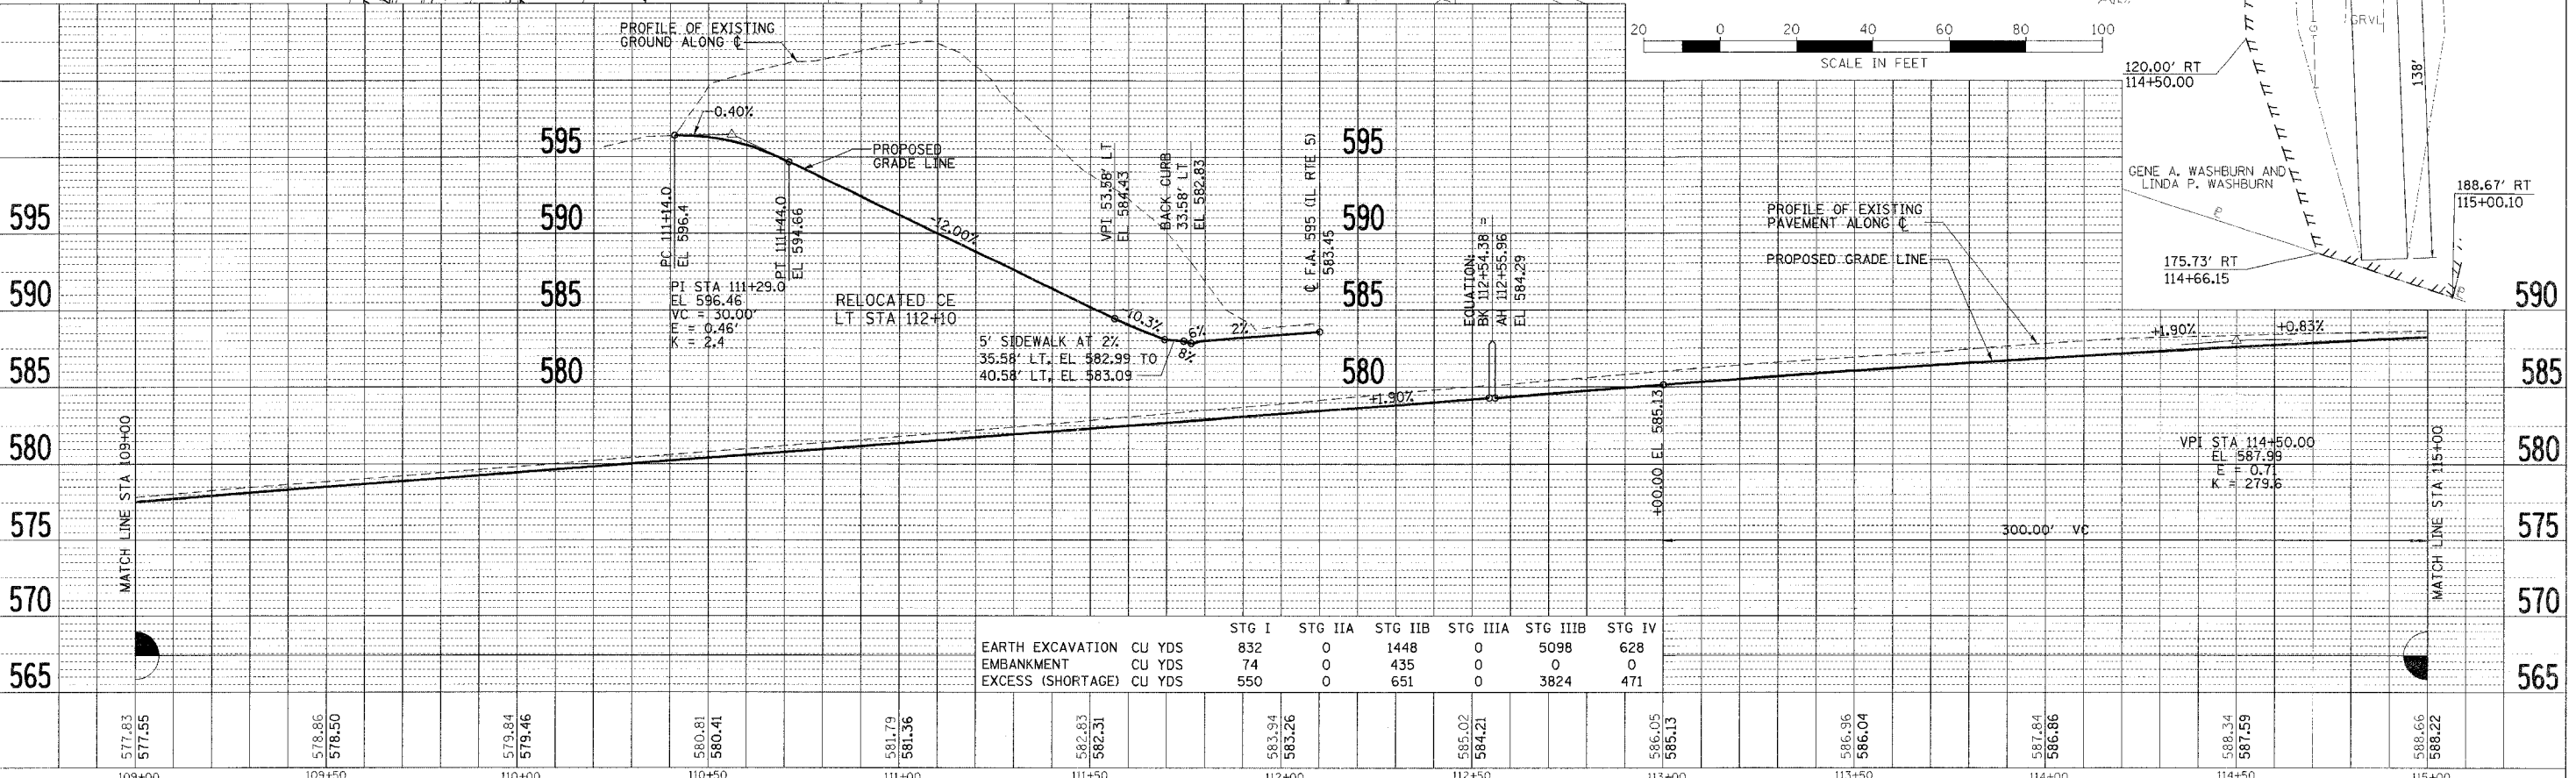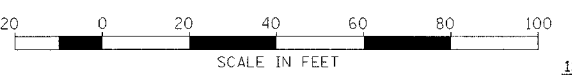

	STG I	STG IIA	STG IIB	STG IIIA	STG IIIB	STG IV
EARTH EXCAVATION CU YDS	832	0	1448	0	5098	628
EMBANKMENT CU YDS	74	0	435	0	0	0
EXCESS (SHORTAGE) CU YDS	550	0	651	0	3824	471

577.83	577.55	578.86	578.50	579.84	579.46	580.81	580.41	581.79	581.36	582.83	582.31	583.94	583.26	585.02	584.21	586.05	585.13	586.96	586.04	587.84	586.86	588.34	587.59	588.66	588.22
109+00		109+50		110+00		110+50		111+00		111+50		112+00		112+50		113+00		113+50		114+00		114+50		115+00	

PLAN & PROFILE - F.A. 595 (IL RTE 5)