


# TYPICAL SECTIONS-STAGED CONSTRUCTION STAGE I

F.A. RTE	SECTION	COUNTY	TOTAL SHEETS	SHEET NO
595	1 - 1	ROCK ISLAND	239	38
STA 75+60.93		TO STA 116+00.00		
FED ROAD DIST NO	ILLINOIS	FED AID PROJECT		
CONTRACT # 84986				

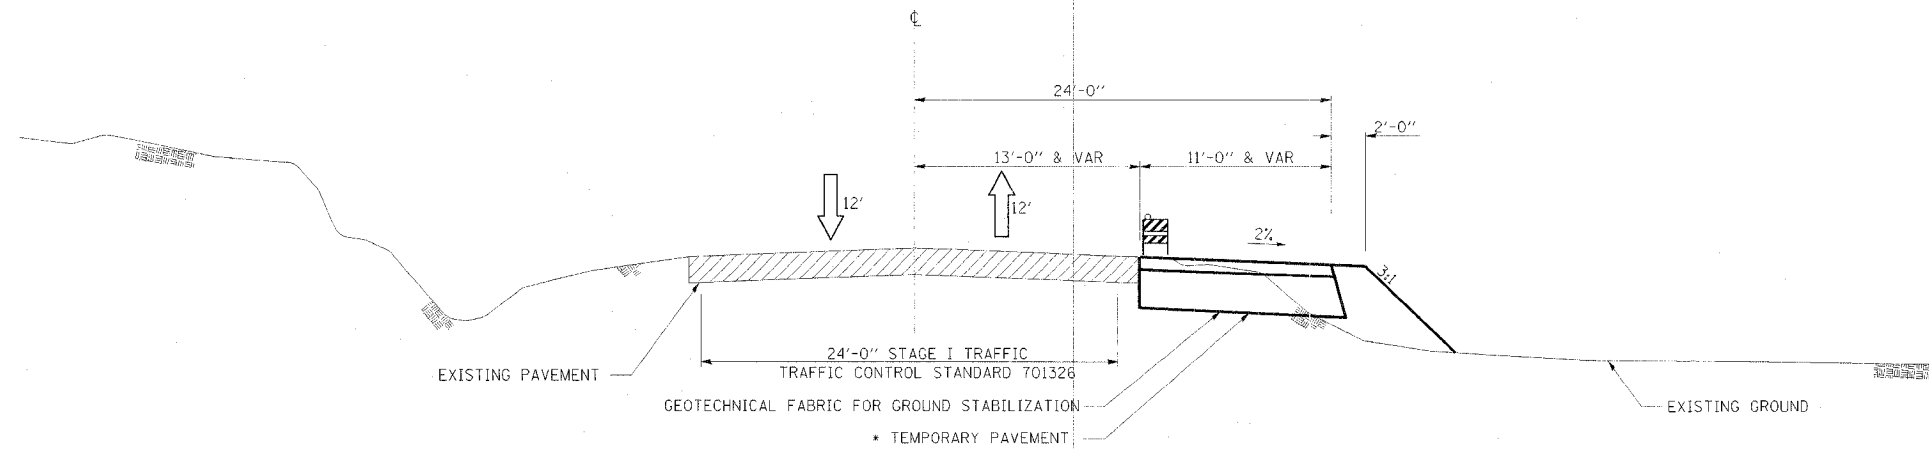


STAS 76+40 TO 85+20 - STAGE I

SUGGESTED STAGES OF CONSTRUCTION AND TRAFFIC CONTROL

F.A. 595

- STAGE 1: CONSTRUCT PIPE CULVERTS AT STA 101+50 AND 101+58 MAINTAINING ONE LANE TWO WAY TRAFFIC. CONSTRUCT TEMP PVMT LANE ON SOUTH SIDE OF EXISTING ROADWAY FROM STA 76+40 TO STA 84+69. CONSTRUCT STORM SEWER AND OUTFALL DITCH RIGHT STA 102+00 TO STA 115+17. CONSTRUCT TEMP PVMT LANE ON NORTH SIDE OF EXISTING ROADWAY FROM STA 84+50 TO STA 95+49 AND FROM STA 99+40 TO STA 115+45. CONSTRUCT TEMPORARY DITCH STA 101+70 TO STA 105+50
- USE TRAFFIC CONTROL AS PER STANDARD 701001, 701006, 701326, 701501

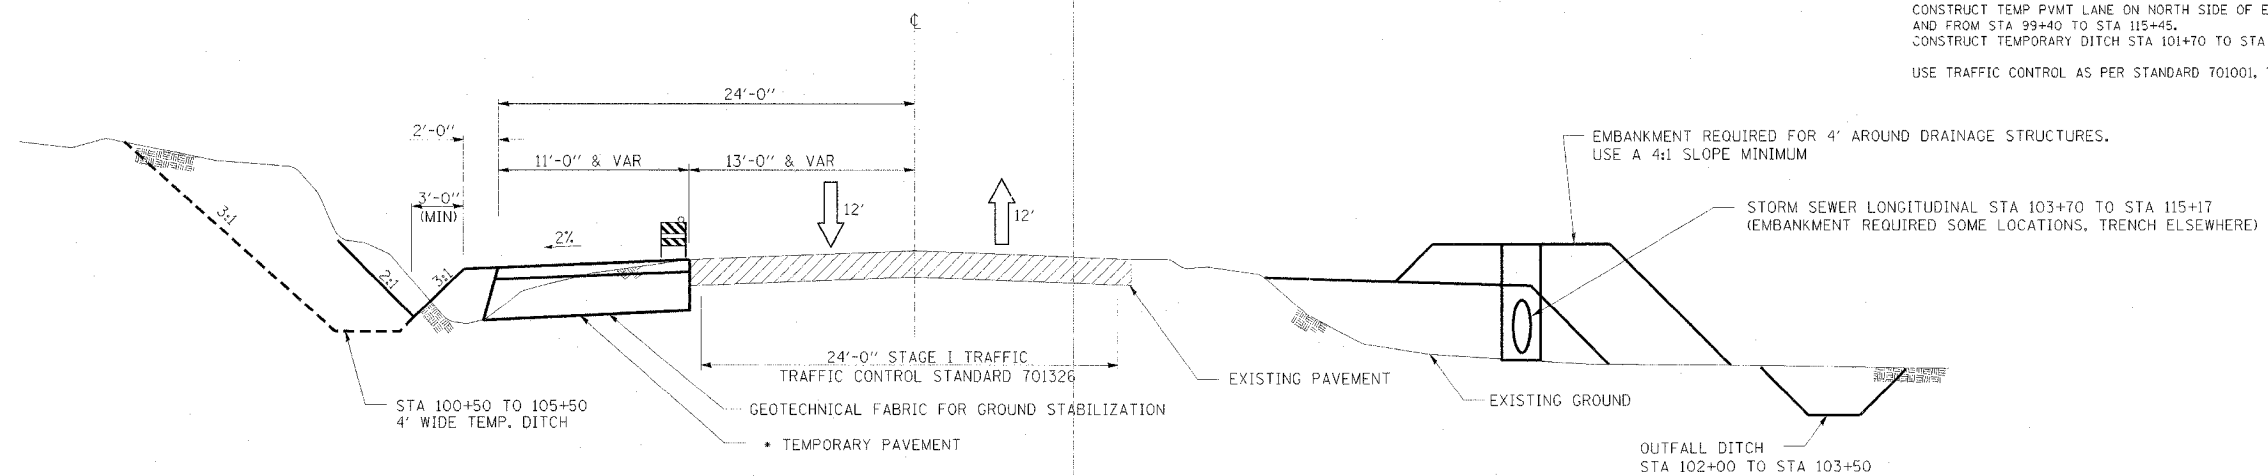

STAS 84+50 TO 116+00 - STAGE I

NOTES

- DRAINAGE STRUCTURES, UNDERDRAINS AND STORM SEWERS SHALL BE STAGE CONSTRUCTED AS REQUIRED BY PAVEMENT CONSTRUCTION.
- ACCESS TO ALL PROPERTIES IN THE CONSTRUCTION AREA SHALL BE MAINTAINED AT ALL TIMES. BY USE OF TRANSVERSE CONSTRUCTION JOINTS IN THE PAVEMENT, BY CONSTRUCTING ENTRANCES ONE-HALF AT A TIME OR BY UTILIZING SECOND ENTRANCES.
- MEDIAN CROSSINGS SHALL BE CONSTRUCTED AS NECESSARY TO MAINTAIN REQUIRED ACCESS. THESE CROSSINGS SHALL CONSIST OF 8" AGGREGATE FOR TEMPORARY CROSSING, INSTALLED AS DIRECTED BY THE ENGINEER.
- TEMPORARY CULVERTS SHALL BE INSTALLED AS REQUIRED BY THE ENGINEER TO MAINTAIN ADEQUATE DRAINAGE. SALVAGED PIPE MAY BE UTILIZED FOR THESE CULVERTS.

\* TEMPORARY PAVEMENT CONSIST OF  
3" BITUMINOUS CONCRETE SURFACE COURSE, SUPERPAVE, MIX "C"; N50  
12" AGGREGATE BASE COURSE, TYPE A

ILLINOIS PROFESSIONAL  
DESIGN FIRM NO. 184-001533

Stanley Consultants INC.  
850 West Higgins Road, Suite 130, Chicago, Illinois 6063-2918  
www.stanleyinc.com

REVISIONS	
NAME	DATE

ILLINOIS DEPARTMENT OF TRANSPORTATION  
TYPICAL SECTIONS  
STAGED CONSTRUCTION  
STAGE I  
**STAGING DETAILS**

SCALE: VERT. \_\_\_\_\_  
HORIZ. \_\_\_\_\_

DATE \_\_\_\_\_ DRAWN BY \_\_\_\_\_  
CHECKED BY \_\_\_\_\_