


TYPICAL SECTIONS-STAGED CONSTRUCTION 30TH STREET


F.A. RTE	SECTION	COUNTY	TOTAL SHEETS	SHEET NO
595	1 - 1	ROCK ISLAND	239	41
STA 75+60.93		TO STA 116+00.00		
FED ROAD DIST NO	ILLINOIS	FED AID PROJECT		
CONTRACT # 84986				

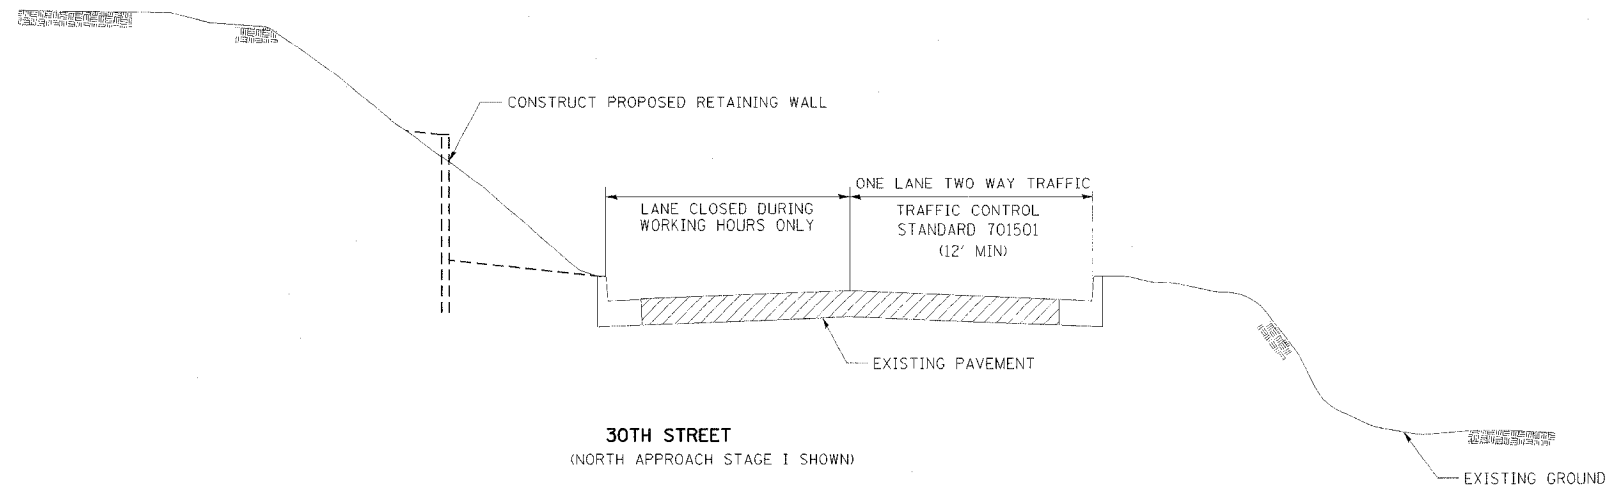

SUGGESTED STAGES OF CONSTRUCTION AND TRAFFIC CONTROL

30TH STREET

- PHASE I:**
- 1ST. CLOSE SOUTHBOUND LANE USING TRAFFIC CONTROL AS PER STANDARD 701501. CONSTRUCT RETAINING WALL AND GUTTER (LANE TO BE OPENED WHEN NO CONSTRUCTION WORK IS ON GOING) (STAGE I ONLY).
 - 2ND. CONSTRUCT TEMP PVMT AND PROPOSED LANES ON WEST SIDE OF EXISTING ROADWAY. USE TRAFFIC CONTROL AS PER STANDARD 701326 (STAGE I ONLY).
 - 3RD. RELOCATE TWO-WAY TRAFFIC ONTO RUNAROUND (CONSISTING OF TEMP/PROP LANES AND PORTION OF EXISTING SOUTHBOUND LANE). USE TRAFFIC CONTROL AS PER STD 701331. CONSTRUCT THE PROPOSED NORTHBOUND LANE AND TEMP PVMT LANE EAST OF CENTERLINE.
- PHASE IA:** NORTH OF F.A. 595, SPLIT TRAFFIC AND CONSTRUCT PORTION OF PROPOSED PAVEMENT AS SHOWN (STAGE III ONLY).
- PHASE II:** RELOCATE TWO-WAY TRAFFIC ONTO THE TEMP PVMT AND NEW NORTHBOUND LANE. USE TRAFFIC CONTROL AS PER STD 701331. CONSTRUCT THE PROPOSED LANES WEST OF CENTERLINE.

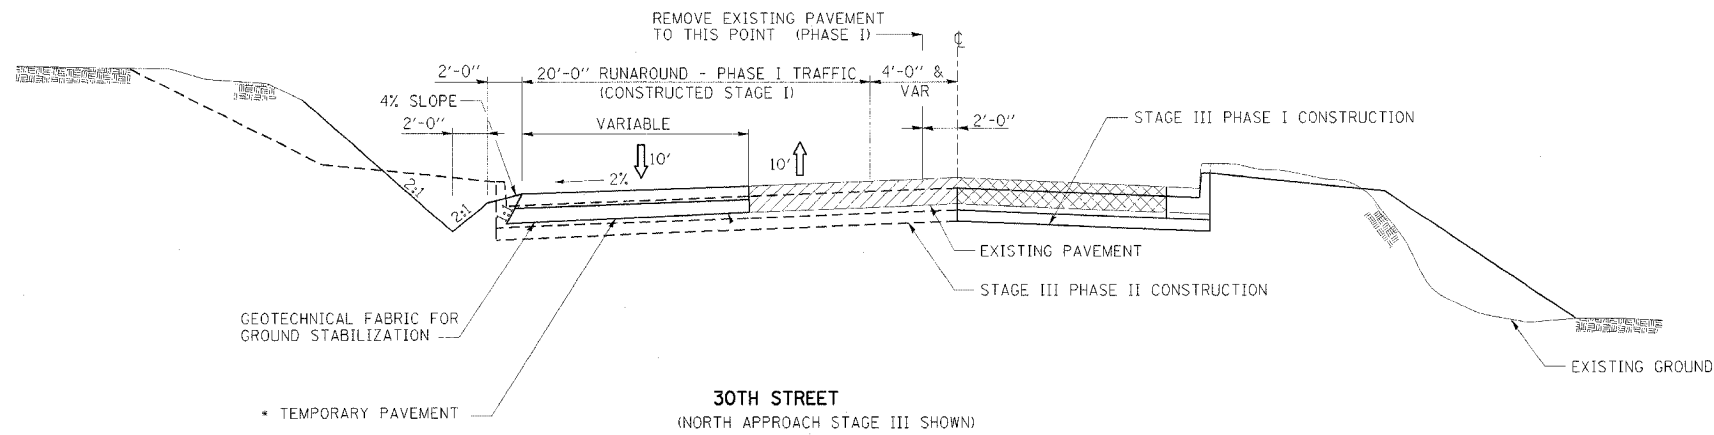

TEMPORARY PAVEMENT CONSIST OF
3" BITUMINOUS CONCRETE SURFACE COURSE, SUPERPAVE, MIX "C"; N50
10" AGGREGATE BASE COURSE, TYPE A

NOTES

1. DRAINAGE STRUCTURES, UNDERDRAINS AND STORM SEWERS SHALL BE STAGE CONSTRUCTED AS REQUIRED BY PAVEMENT CONSTRUCTION.
2. ACCESS TO ALL PROPERTIES IN THE CONSTRUCTION AREA SHALL BE MAINTAINED AT ALL TIMES, BY USE OF TRANSVERSE CONSTRUCTION JOINTS IN THE PAVEMENT, BY CONSTRUCTING ENTRANCES ONE-HALF AT A TIME OR BY UTILIZING SECOND ENTRANCES.
3. MEDIAN CROSSINGS SHALL BE CONSTRUCTED AS NECESSARY TO MAINTAIN REQUIRED ACCESS. THESE CROSSINGS SHALL CONSIST OF 8" AGGREGATE FOR TEMPORARY CROSSING, INSTALLED AS DIRECTED BY THE ENGINEER.
4. TEMPORARY CULVERTS SHALL BE INSTALLED AS REQUIRED BY THE ENGINEER TO MAINTAIN ADEQUATE DRAINAGE. SALVAGED PIPE MAY BE UTILIZED FOR THESE CULVERTS.

REVISIONS	
NAME	DATE

ILLINOIS DEPARTMENT OF TRANSPORTATION
TYPICAL SECTIONS
STAGED CONSTRUCTION
30th STREET
STAGING DETAILS

SCALE: VERT.
HORIZ.
DATE

DRAWN BY
CHECKED BY

ILLINOIS PROFESSIONAL
DESIGN FIRM NO. 184-001533



Stanley Consultants INC.

850 West Higgins Road, Suite 730, Chicago, Illinois 60639-2803
www.stanleygroup.com