
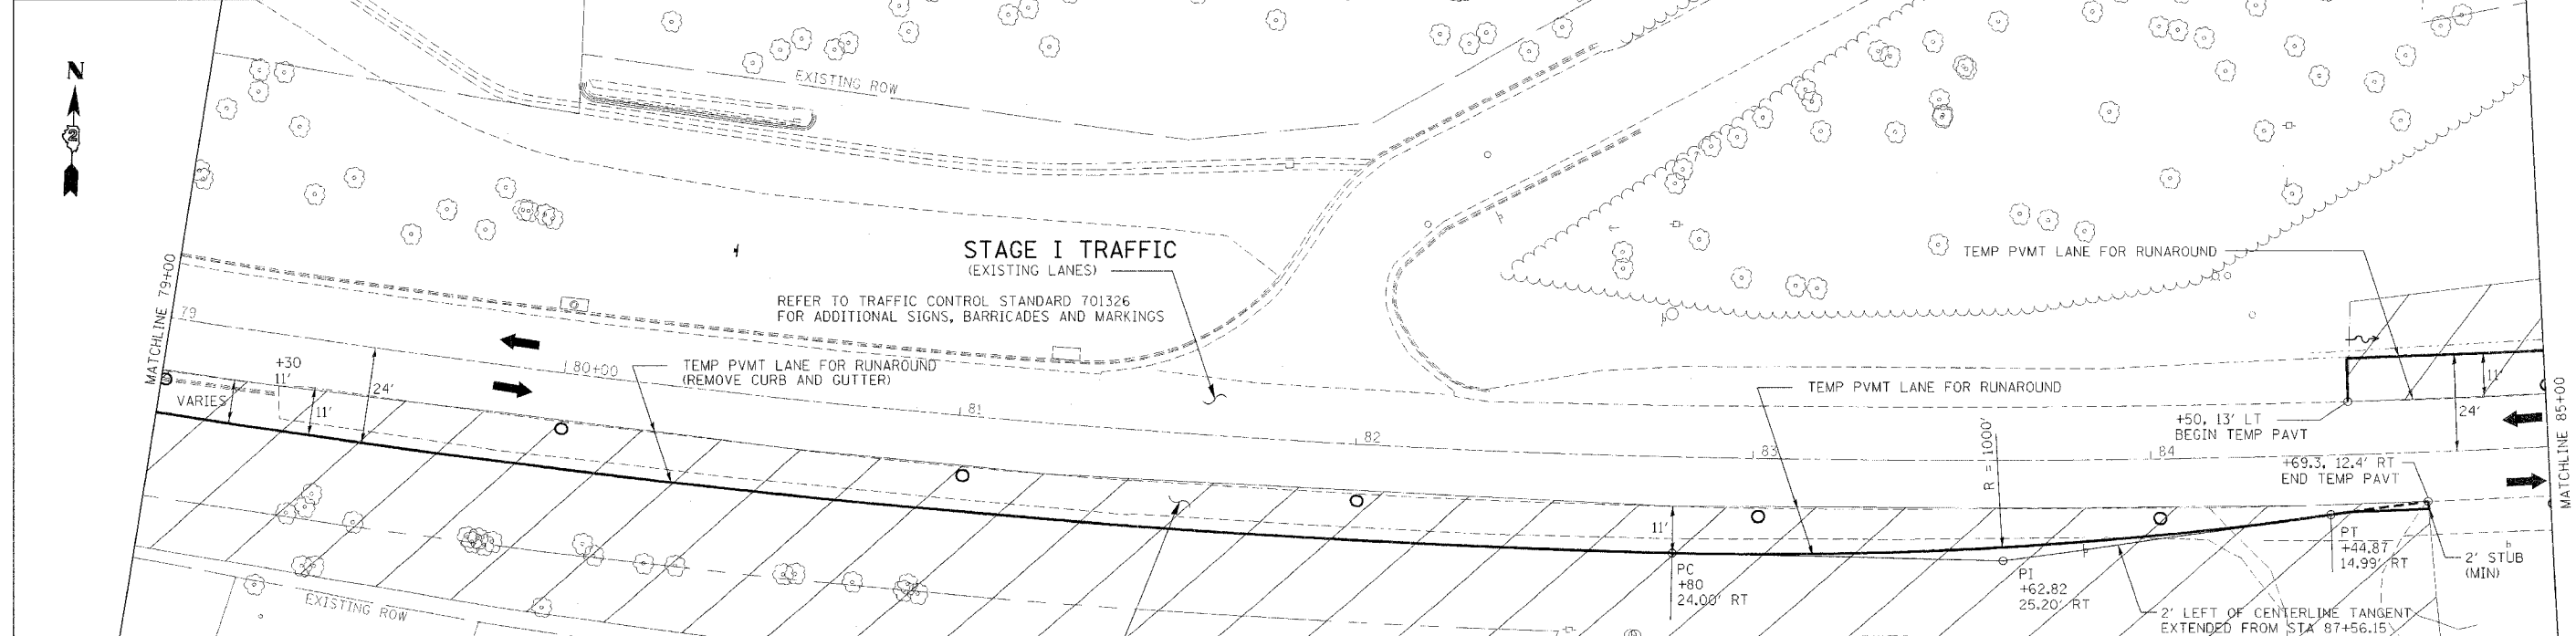


F.A. RTE.	SECTION	COUNTY	TOTAL SHEETS	SHEET NO.
595	1 - 1	ROCK ISLAND	239	42
STA. 76+50.00		TO STA. 116+00.00		
FED. ROAD DIST. NO.	ILLINOIS	FED. AID PROJECT		
CONTRACT # 64986				

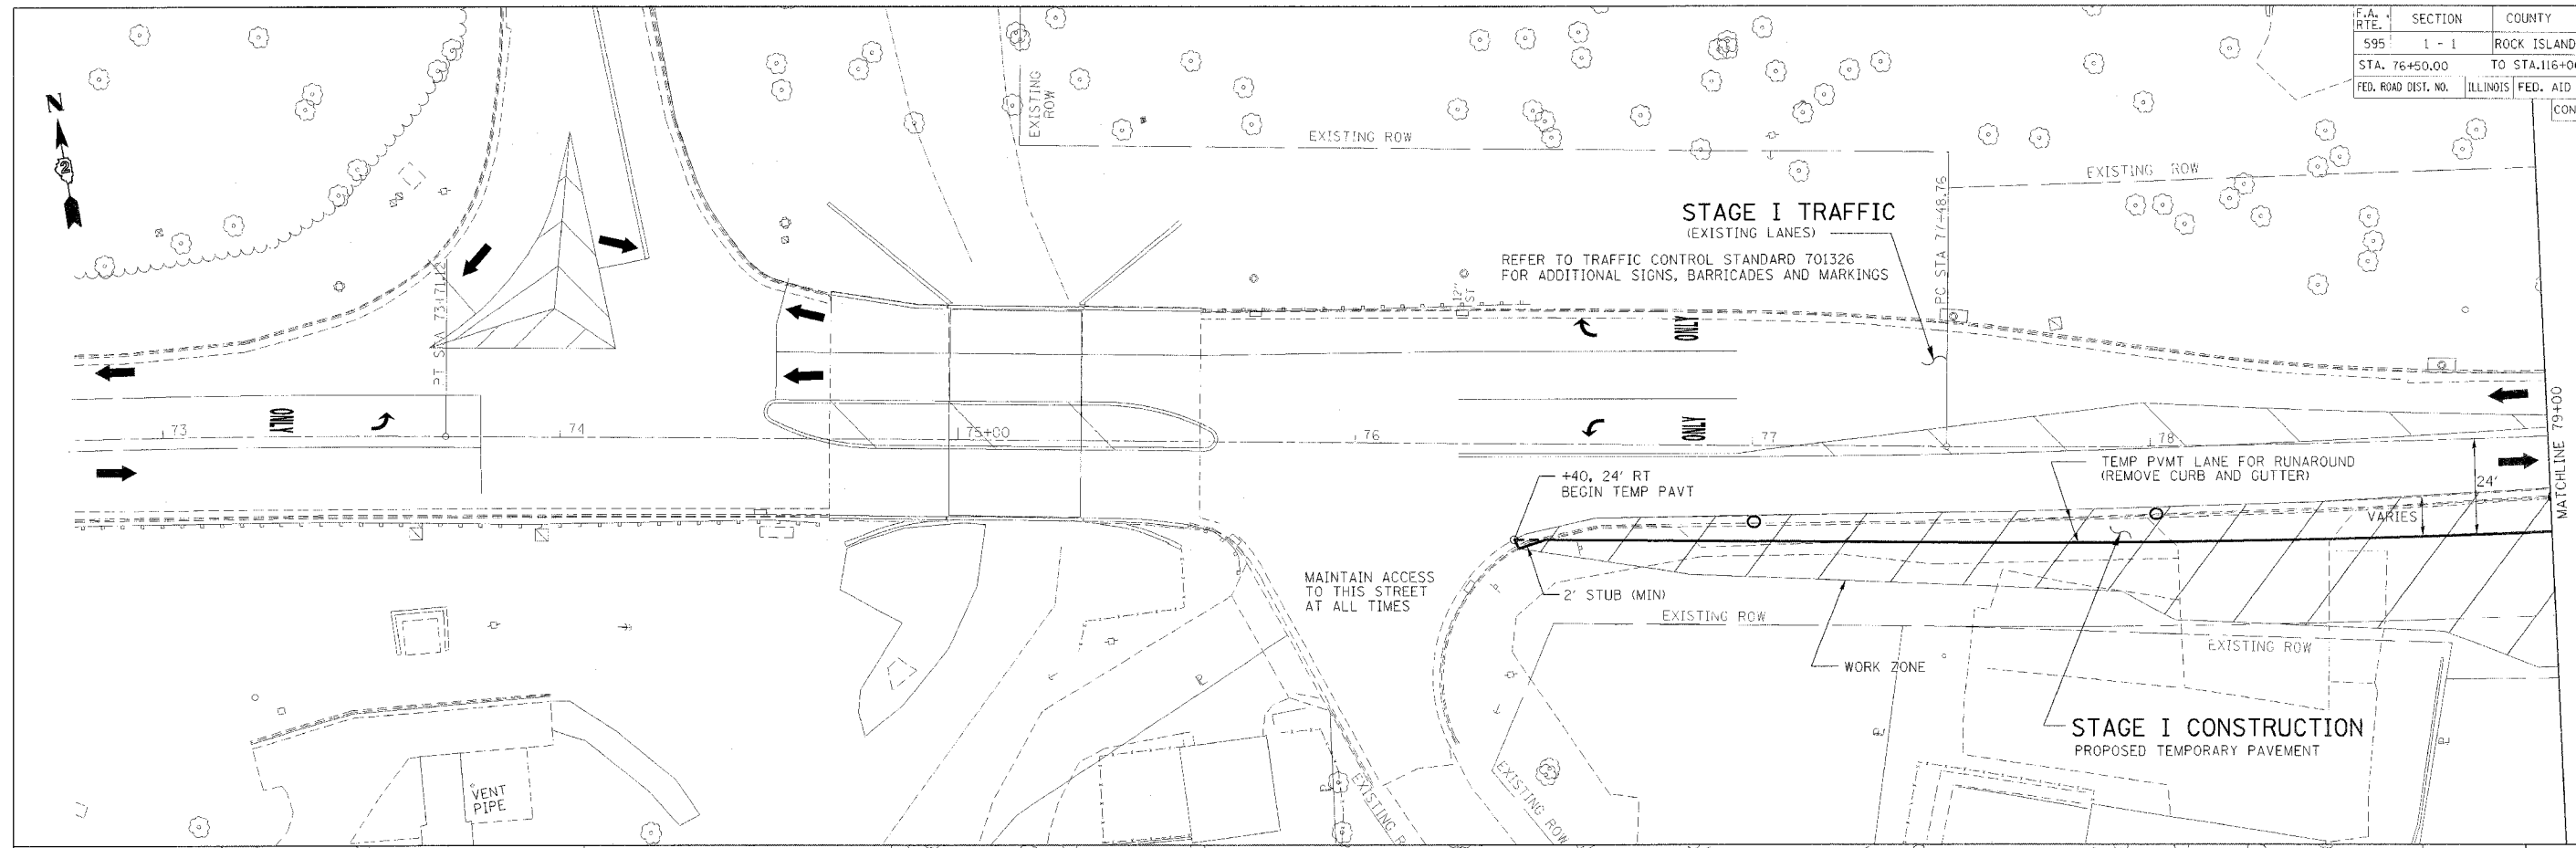

ILLINOIS PROFESSIONAL DESIGN FIRM NO. 184-001533

850 West Higgins Road, Suite 130, Chicago, Illinois 60639-2803
www.stanleygroup.com

SHEET LEGEND

- ➔ INDICATES ONE LANE OF TRAFFIC AND DIRECTION
- BARRICADE, DRUM OR VERTICAL BARRICADE

REVISIONS	
NAME	DATE

ILLINOIS DEPARTMENT OF TRANSPORTATION

STAGE I STAGING DETAILS

SCALE: VERT. _____
HORIZ. _____

DRAWN BY _____
CHECKED BY _____