
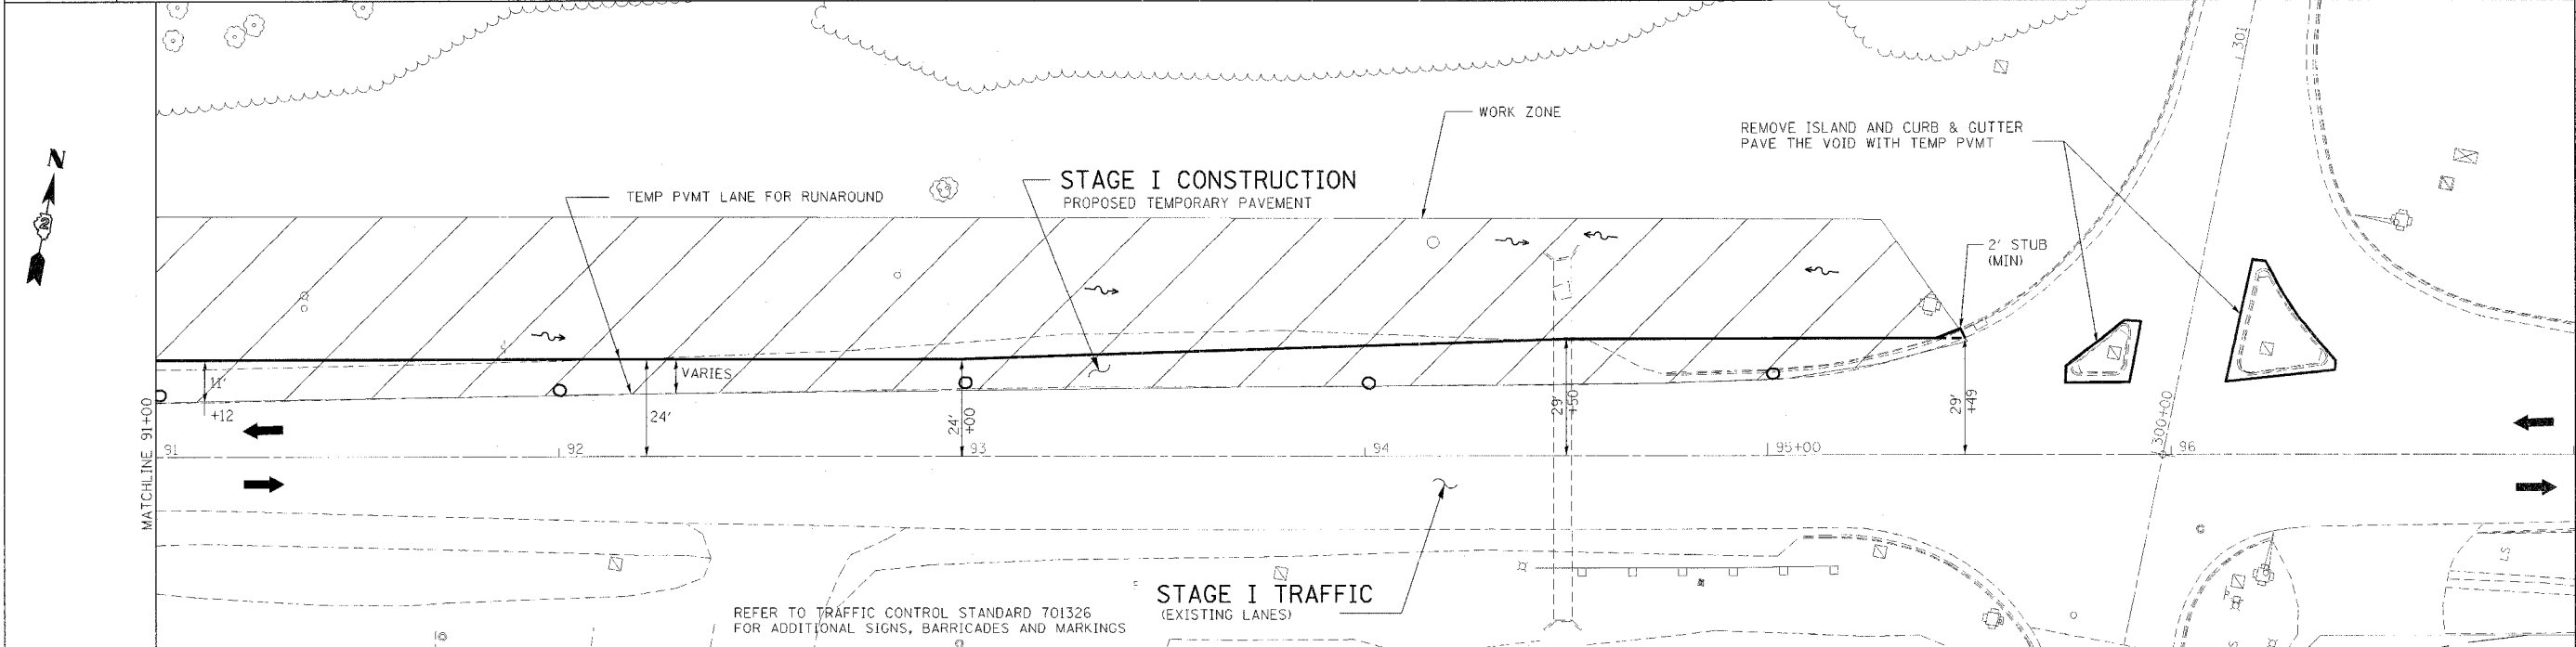


F.A. RTE.	SECTION	COUNTY	TOTAL SHEETS	SHEET NO.
595	1 - 1	ROCK ISLAND	239	43
STA. 76+50.00		TO STA. 116+00.00		
FED. ROAD DIST. NO.	ILLINOIS FED. AID PROJECT		CONTRACT # 84986	

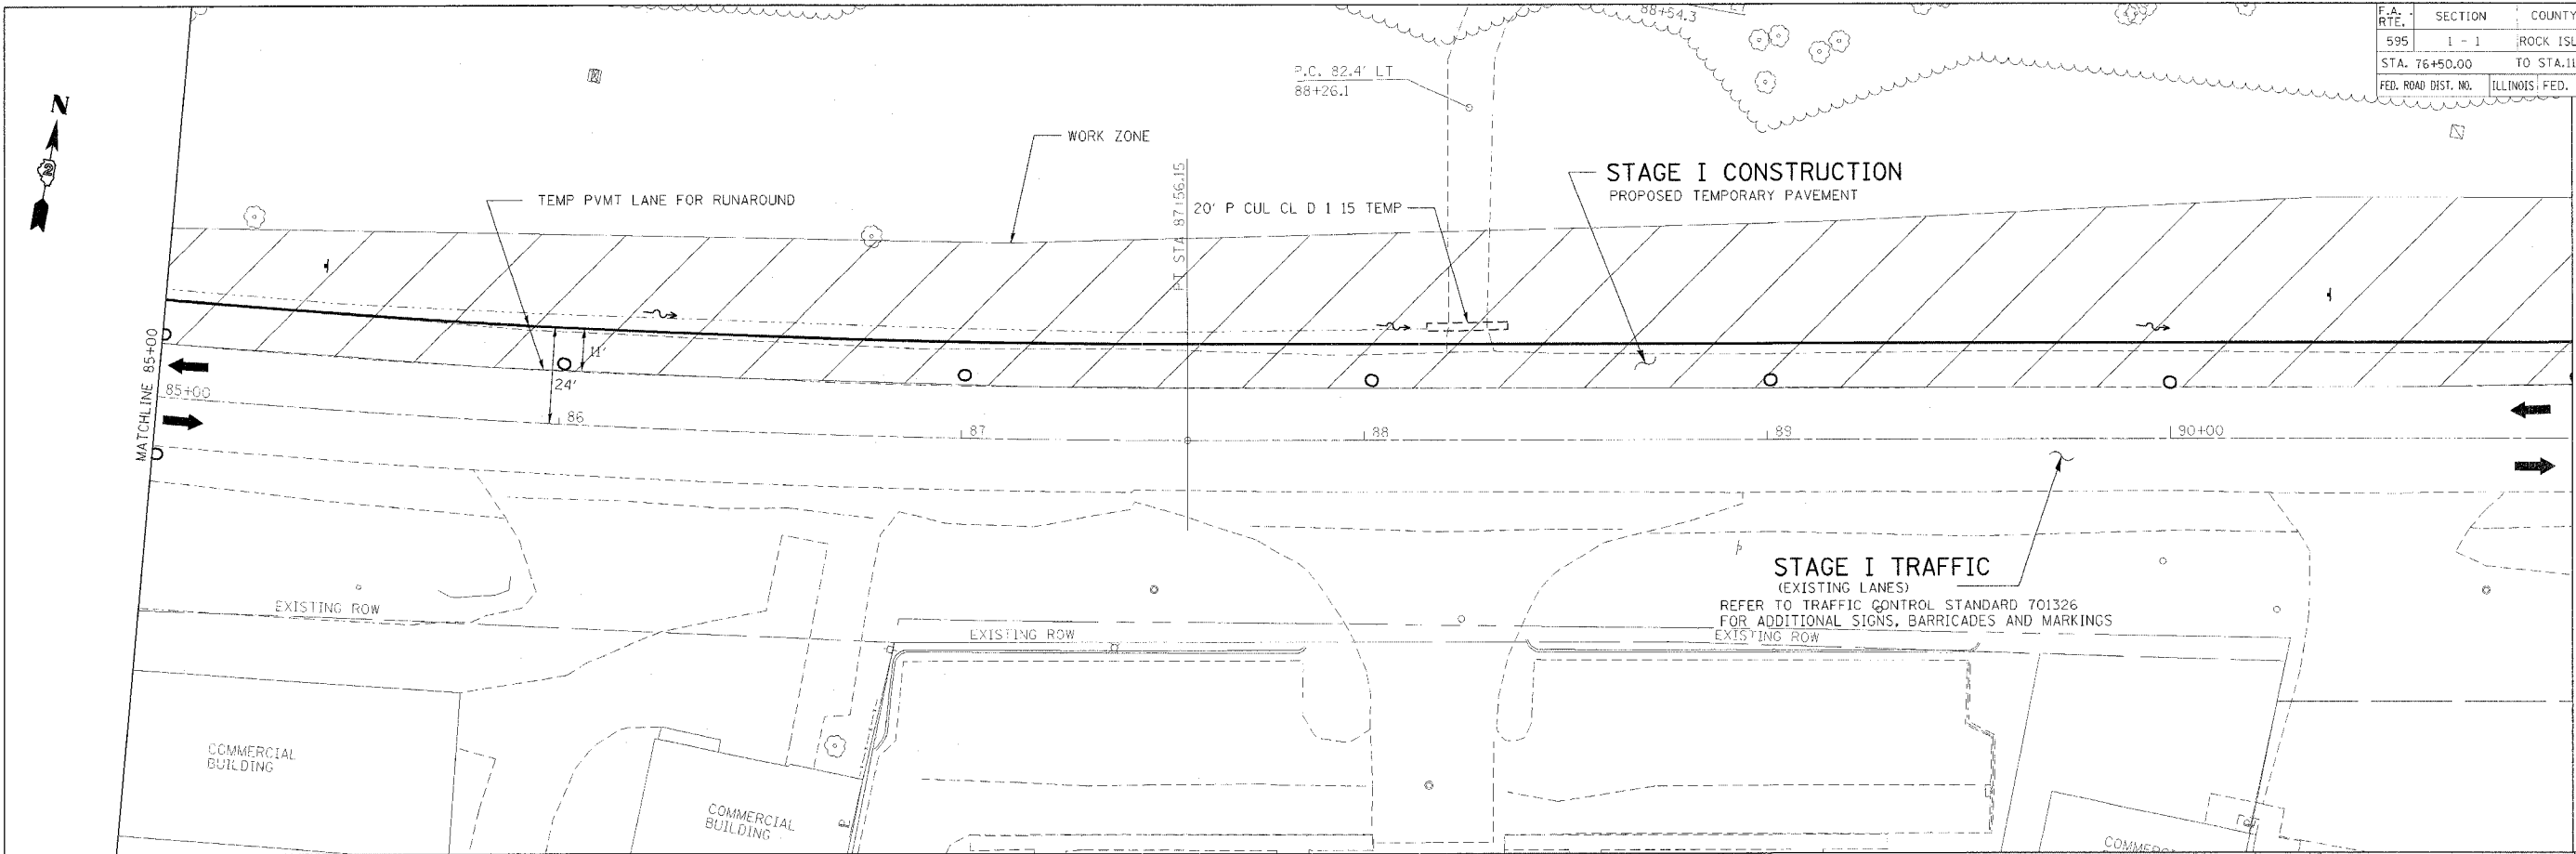

ILLINOIS PROFESSIONAL DESIGN FIRM NO. 184-001533
Stanley Consultants INC.
 850 West Higgins Road, Suite 730, Chicago, Illinois 60639-2809
 www.stanleygrp.com

SHEET LEGEND
 → INDICATES ONE LANE OF TRAFFIC AND DIRECTION
 ○ BARRICADE, DRUM OR VERTICAL BARRICADE

REVISIONS	
NAME	DATE

ILLINOIS DEPARTMENT OF TRANSPORTATION
STAGE I STAGING DETAILS
 SCALE: VERT. DATE HORIZ. DATE
 DRAWN BY CHECKED BY