


**SHEET LEGEND**


- ➔ INDICATES DIRECTION OF ONE LANE OF TRAFFIC
- BARRICADE OR DRUM WITH MONODIRECTIONAL STEADY BURN LIGHT
- ≡ VERTICAL BARRICADE
- | TYPE III BARRICADE

|                     |         |                           |              |           |
|---------------------|---------|---------------------------|--------------|-----------|
| F.A. RTE.           | SECTION | COUNTY                    | TOTAL SHEETS | SHEET NO. |
| 595                 | 1 - 1   | ROCK ISLAND               | 239          | 50        |
| STA. 76+50.00       |         | TO STA. 116+00.00         |              |           |
| FED. ROAD DIST. NO. |         | ILLINOIS FED. AID PROJECT |              |           |
| CONTRACT # 84986    |         |                           |              |           |

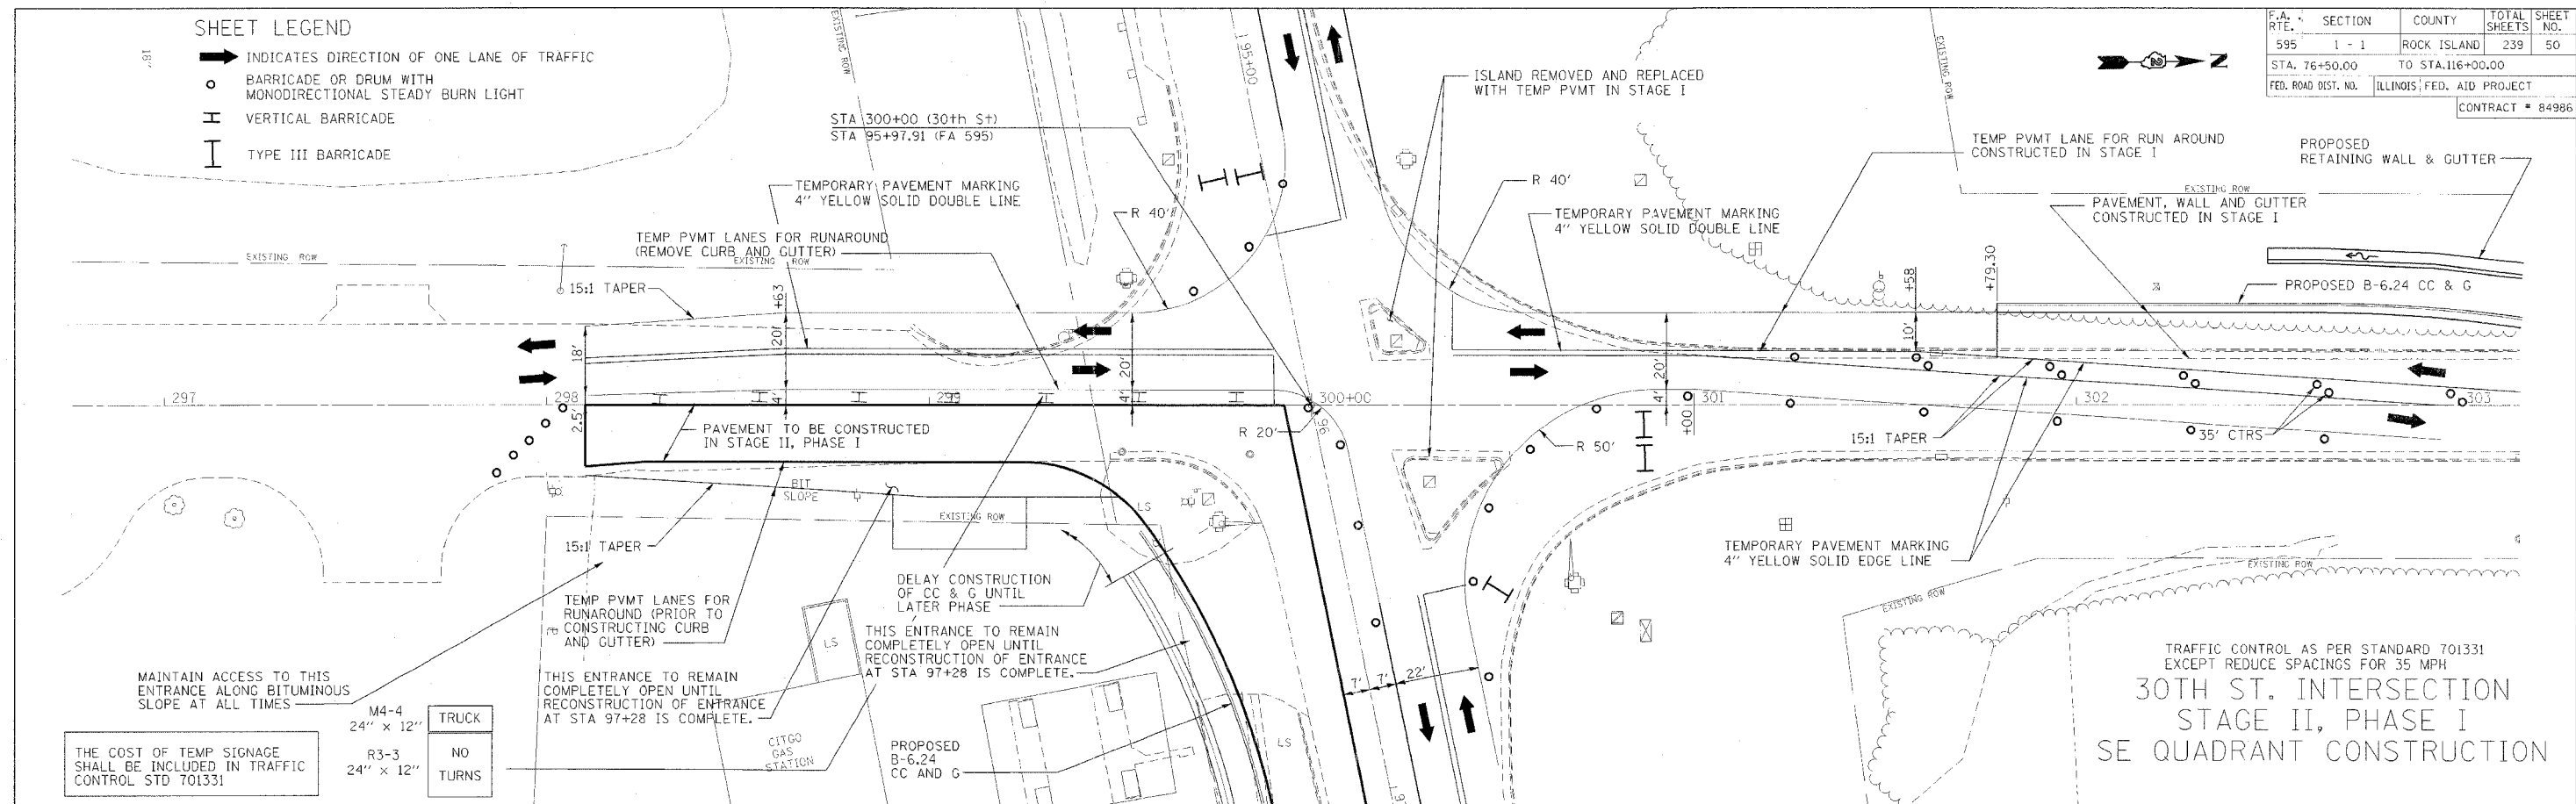

THE COST OF TEMP SIGNAGE SHALL BE INCLUDED IN TRAFFIC CONTROL STD 701331

|                   |          |
|-------------------|----------|
| M4-4<br>24" x 12" | TRUCK    |
| R3-3<br>24" x 12" | NO TURNS |

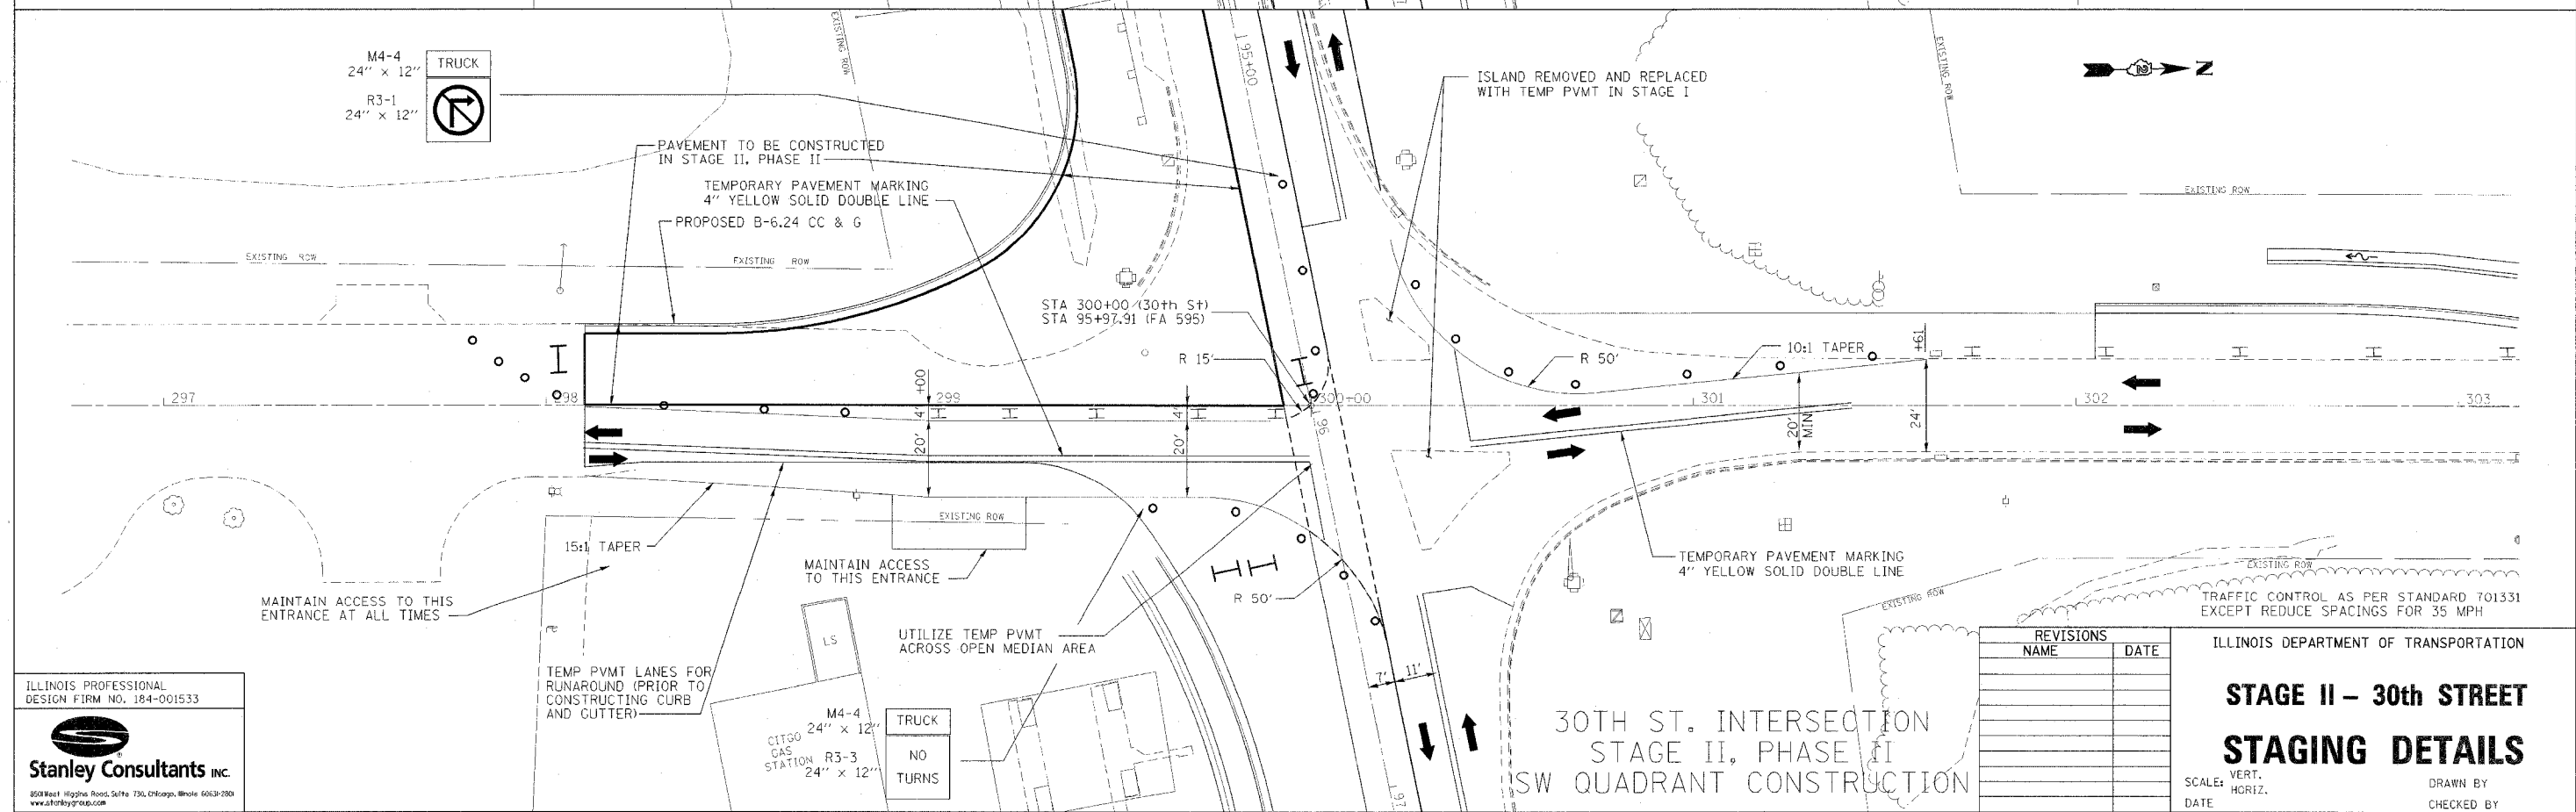

ILLINOIS PROFESSIONAL DESIGN FIRM NO. 184-001533

Stanley Consultants Inc.  
800 West Alpha Road, Suite 750, Chicago, Illinois 60639-2893  
www.stanleygroup.com

| REVISIONS |      |
|-----------|------|
| NAME      | DATE |
|           |      |
|           |      |
ILLINOIS DEPARTMENT OF TRANSPORTATION

**STAGE II - 30th STREET**

**STAGING DETAILS**

SCALE: VERT. \_\_\_\_\_

DATE: \_\_\_\_\_

DRAWN BY: \_\_\_\_\_

CHECKED BY: \_\_\_\_\_