
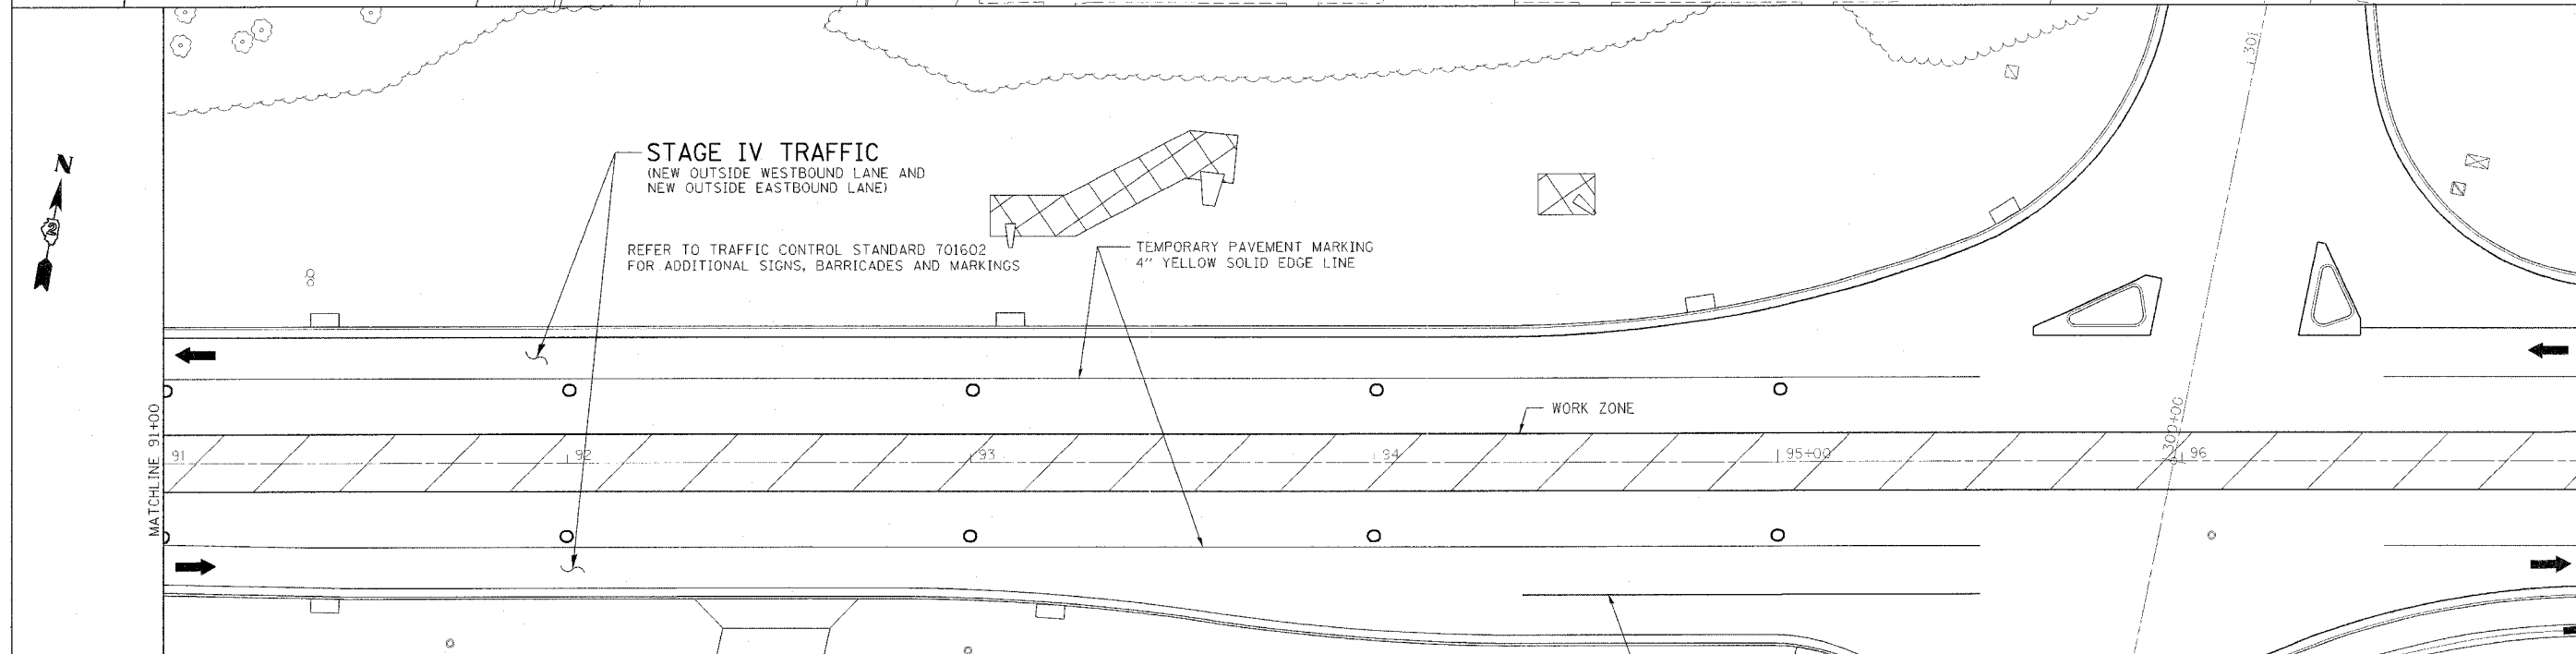


F.A. RTE.	SECTION	COUNTY	TOTAL SHEETS
595	1 - 1	ROCK ISLAND	239 / 61
STA. 76+50.00		TO STA. 116+00.00	
FED. ROAD DIST. NO.	ILLINOIS FED. AID PROJECT		CONTRACT # 84986

STAGE IV TRAFFIC
 (NEW OUTSIDE WESTBOUND LANE AND
 NEW OUTSIDE EASTBOUND LANE)
 REFER TO TRAFFIC CONTROL STANDARD 701602
 FOR ADDITIONAL SIGNS, BARRICADES AND MARKINGS

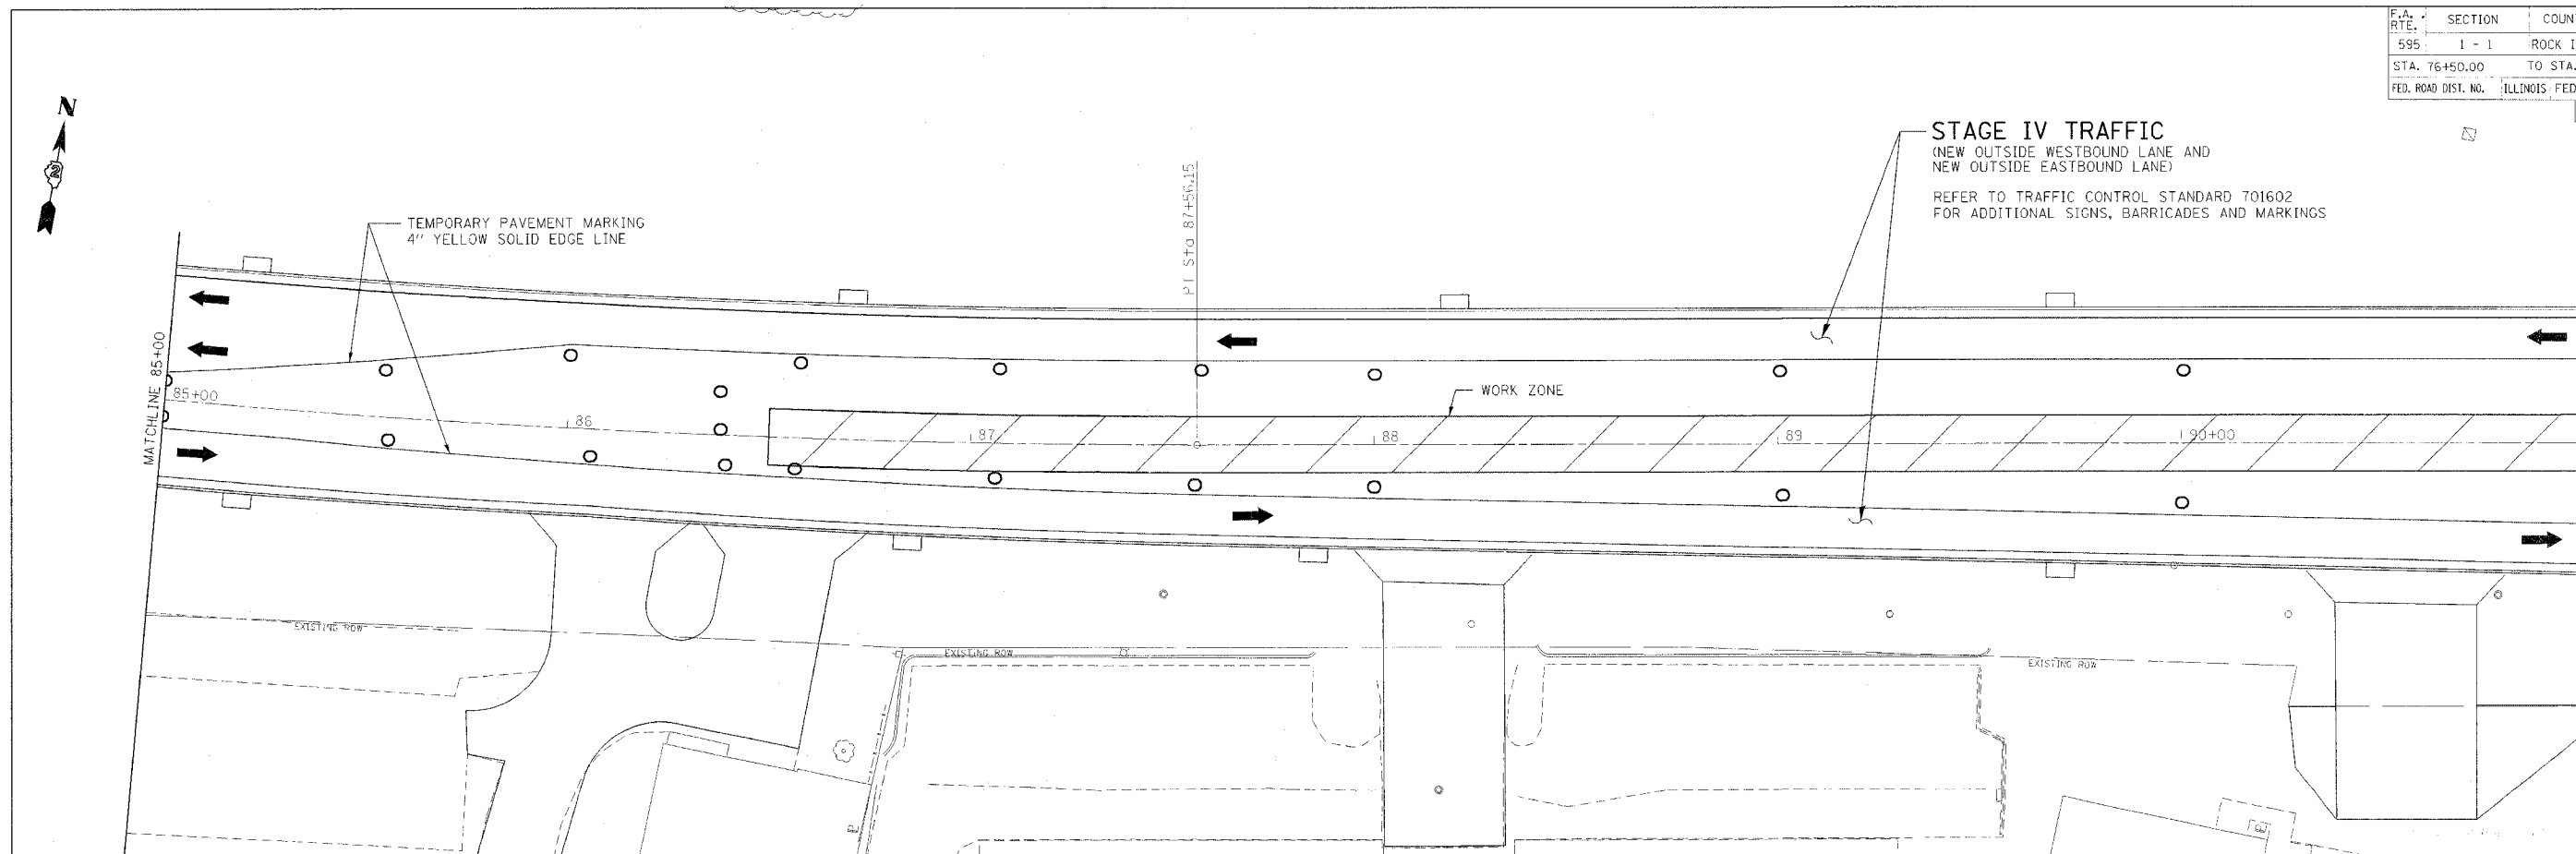

ILLINOIS PROFESSIONAL
 DESIGN FIRM NO. 184-001533

 Stanley Consultants Inc.
 850 West Higgins Road, Suite 700, Chicago, Illinois 60639-2801
 www.stanleyconsultants.com

SHEET LEGEND
 INDICATES DIRECTION OF ONE LANE OF TRAFFIC
 BARRICADE, DRUM OR VERTICAL BARRICADE

REVISIONS	
NAME	DATE

ILLINOIS DEPARTMENT OF TRANSPORTATION
STAGE IV STAGING DETAILS
 SCALE: VERT. _____
 HORIZ. _____
 DATE _____
 DRAWN BY _____
 CHECKED BY _____

TEMPORARY PAVEMENT MARKING
 4" WHITE SOLID LINE