



F.A. RTE.	SECTION	COUNTY	TOTAL SHEETS	SHEET NO.
595	1 - 1	ROCK ISLAND	239	76
STA 85+00 TO STA 91+00				
FED. ROAD DIST. NO. ILLINOIS, FED. AID PROJECT				
CONTRACT # 84986				

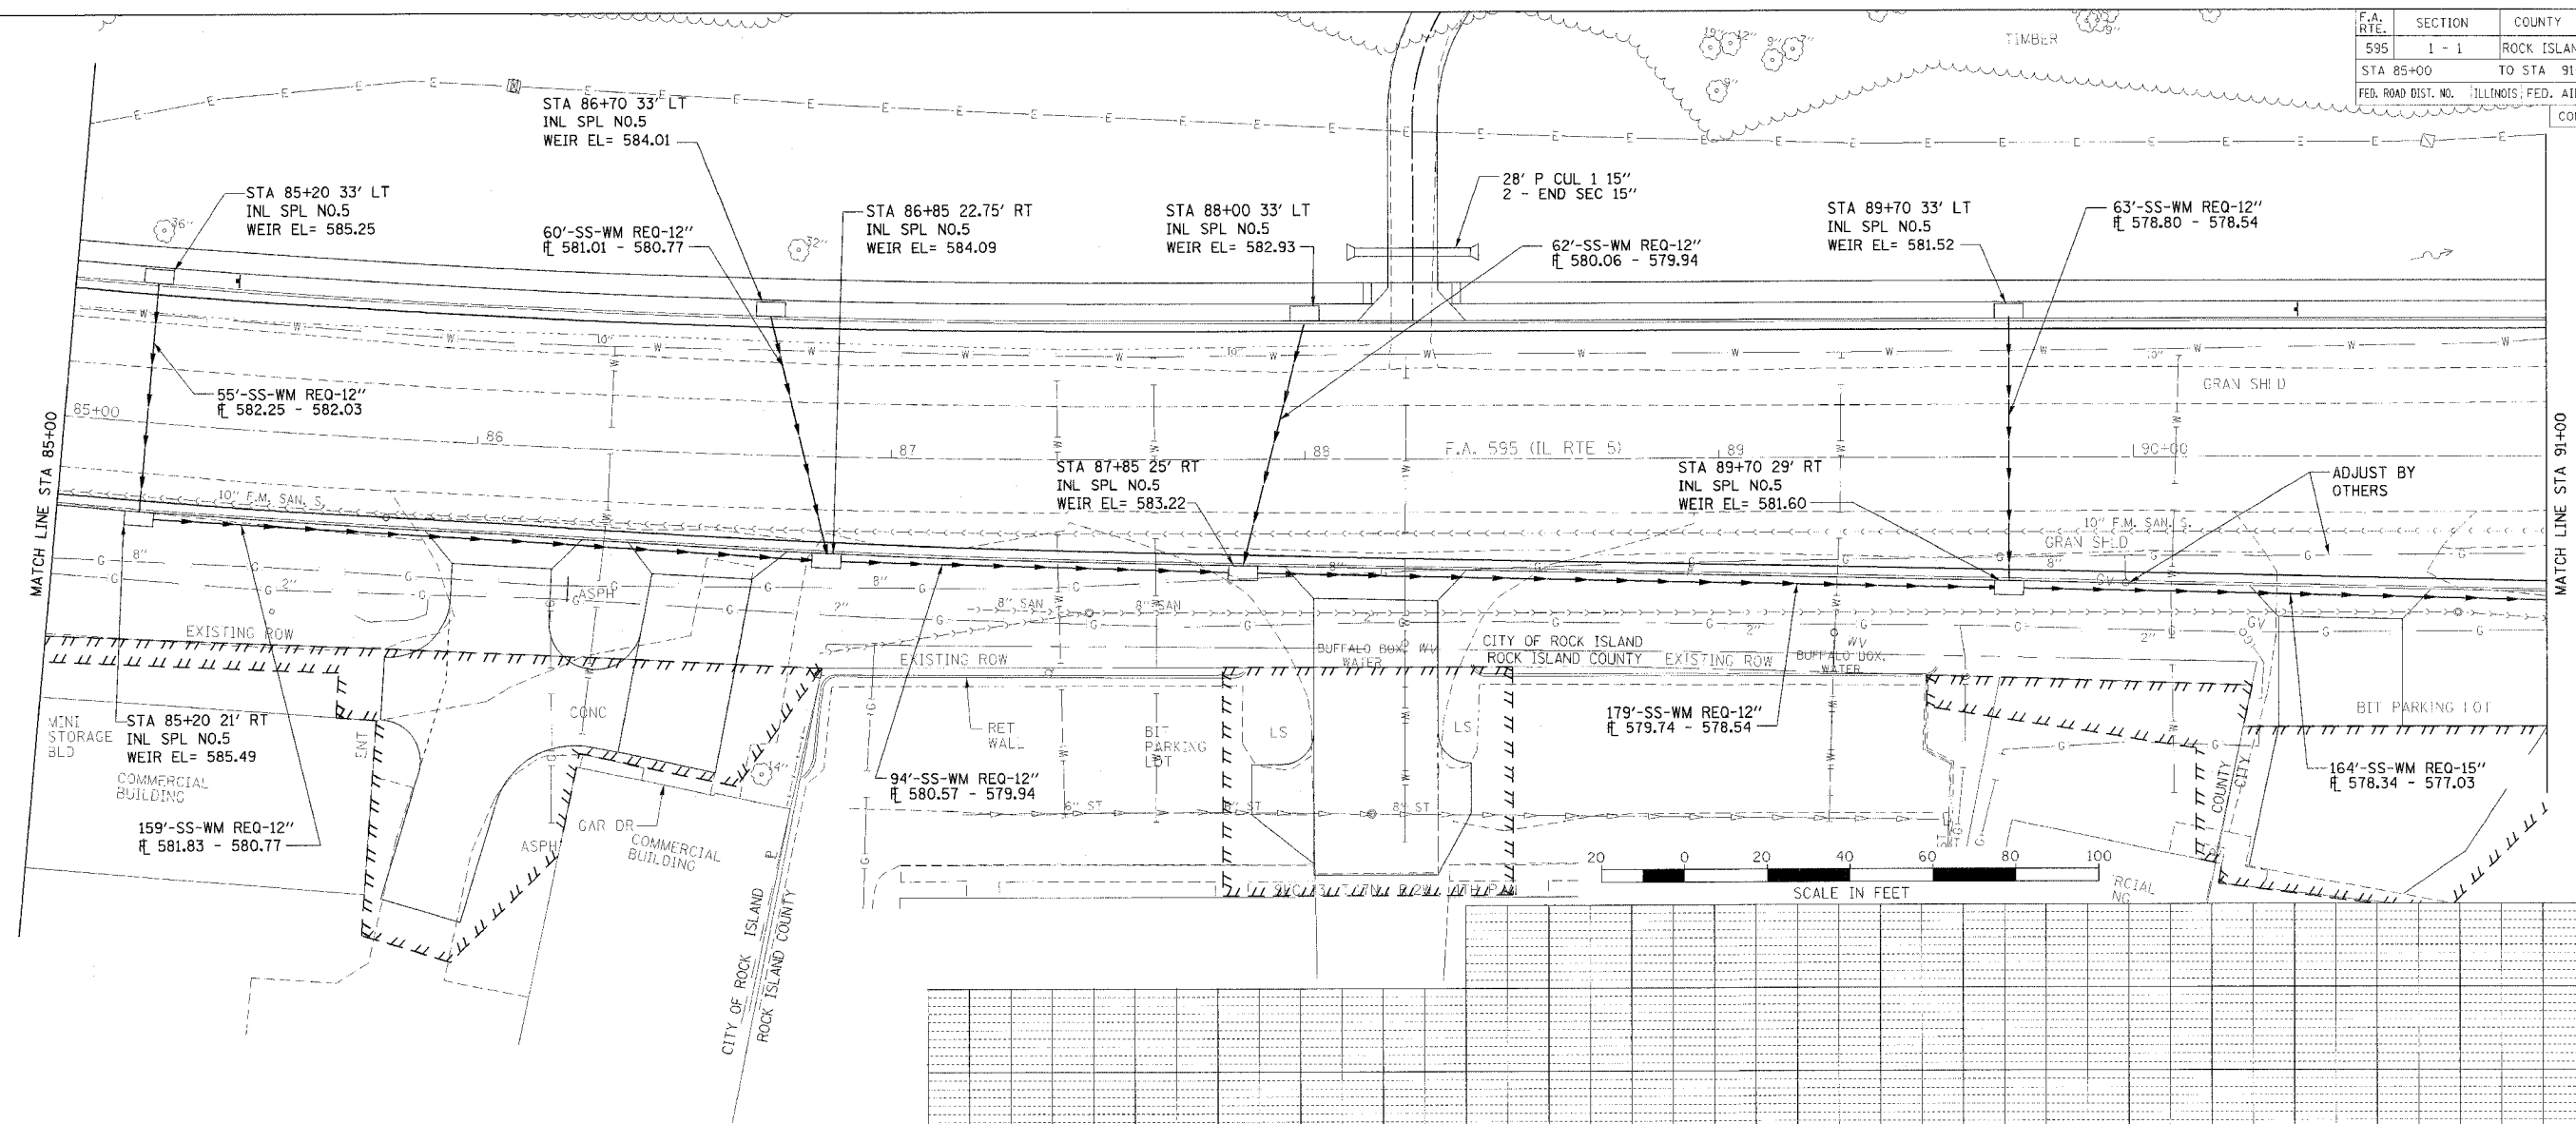

DATE	BY	REVISION

DATE	BY	REVISION

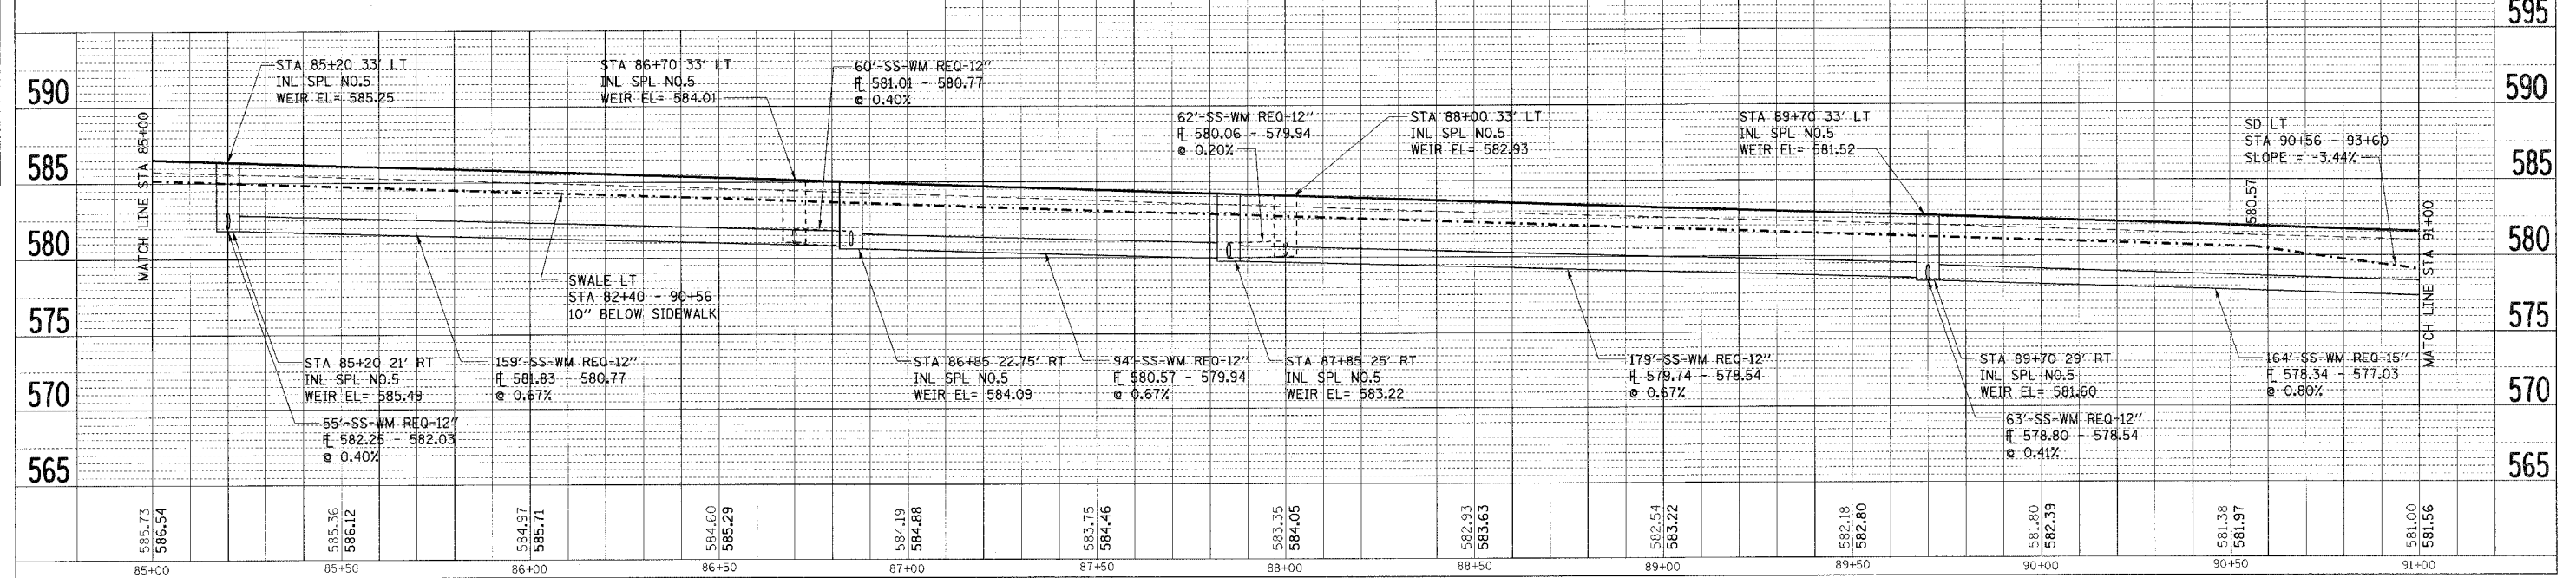

**DRAINAGE, UTILITIES AND WATERMAIN IMP SHEETS - F.A. 595 (IL RTE 5)**