



F.A. RTE.	SECTION	COUNTY	TOTAL SHEETS	SHEET NO.
595	1 - 1	ROCK ISLAND	239	85
STA. 86+75		TO STA. 92+75		
FED. ROAD DIST. NO.		ILLINOIS FED. AID PROJECT		CONTRACT # 84986

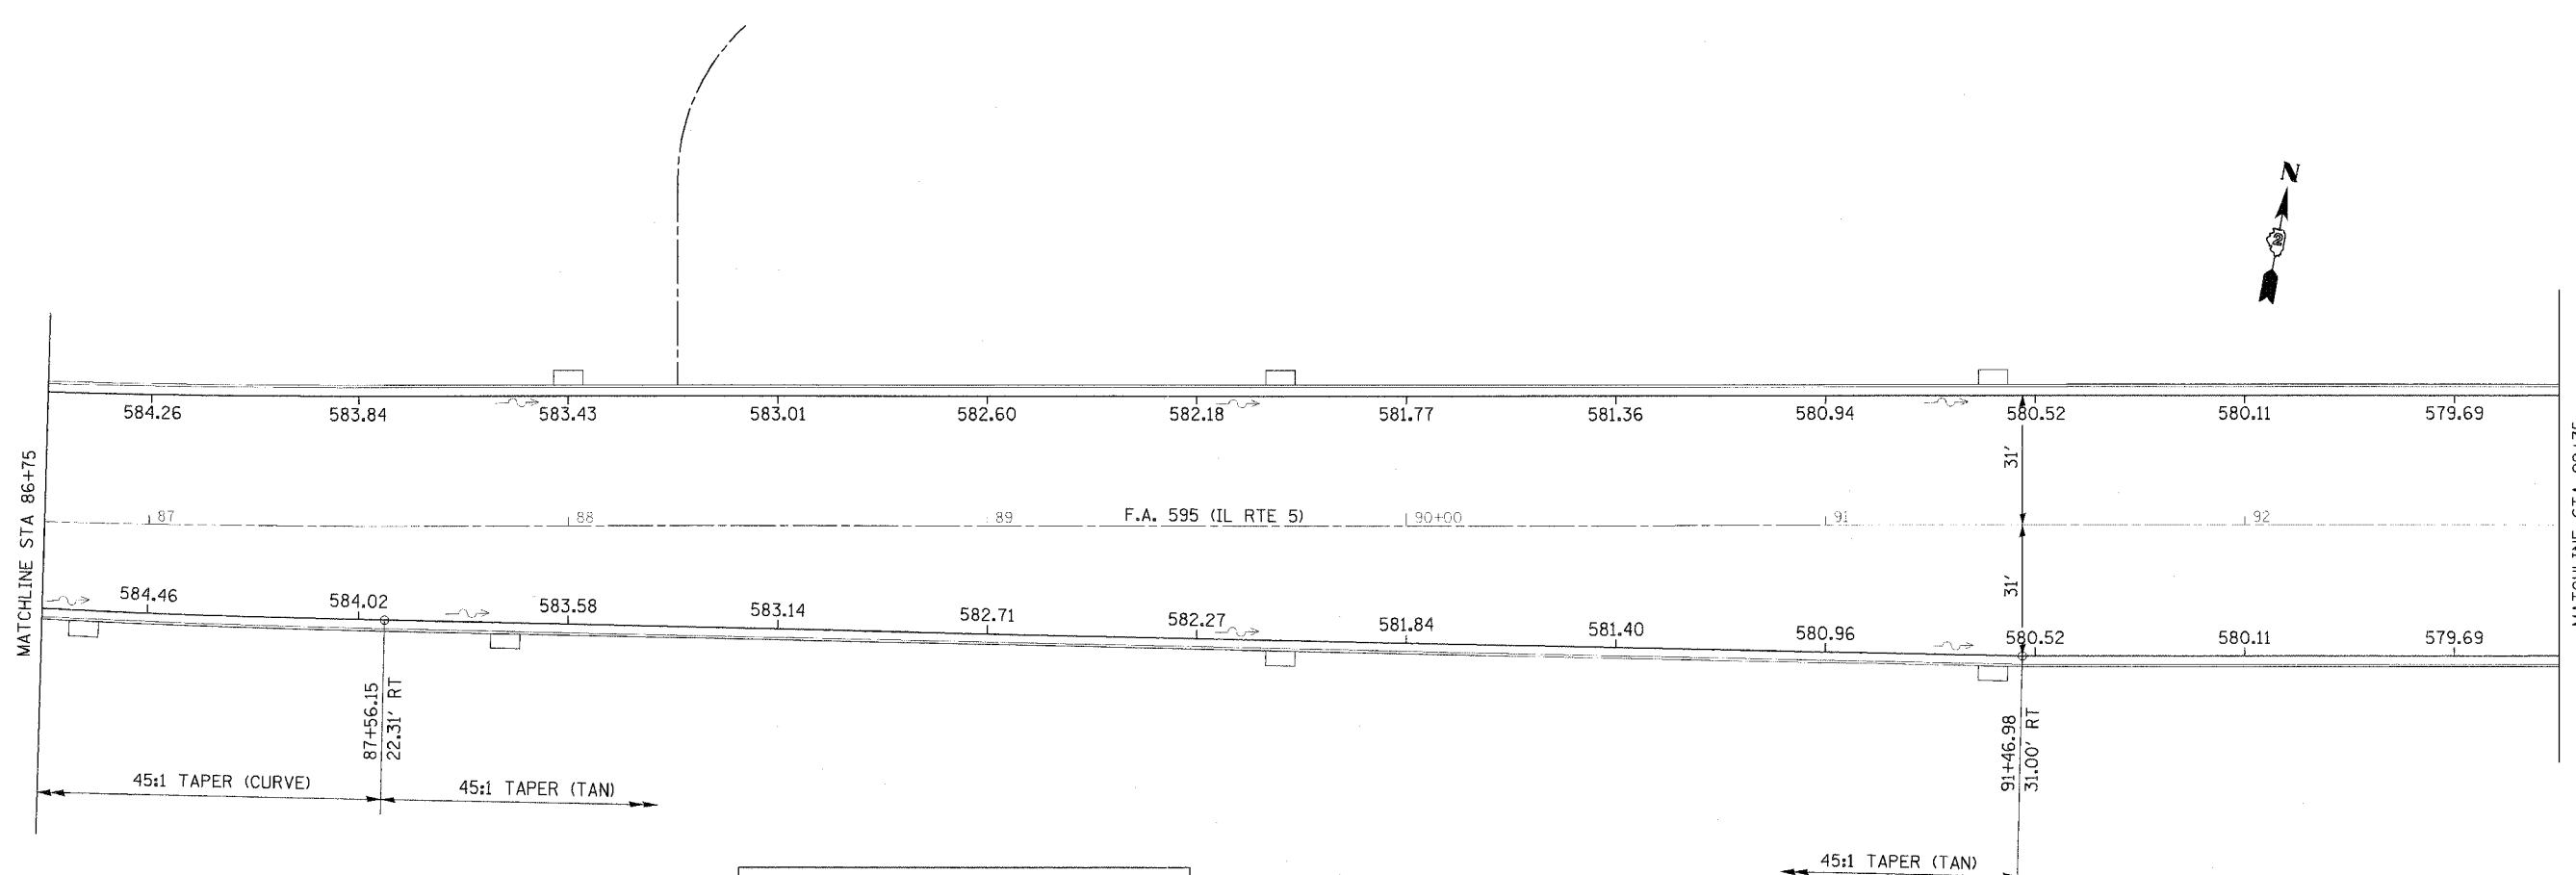

OFFSETS FROM ϕ TO RT EDGE OF PAVEMENT			
STATION	OFFSET (FEET)	STATION	OFFSET (FEET)
86+06.98	19.00	88+75	24.96
86+25	19.40	89+00	25.51
86+50	19.96	89+25	26.07
86+75	20.51	89+50	26.62
87+00	21.07	89+75	27.18
87+25	21.62	90+00	27.73
87+50	22.18	90+25	28.29
87+56.15	22.31	90+50	28.84
87+75	22.73	90+75	29.40
88+00	23.29	91+00	29.96
88+25	23.84	91+25	30.51
88+50	24.40	91+46.98	31.00

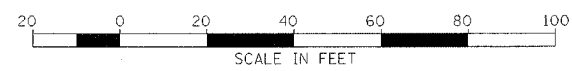

ILLINOIS PROFESSIONAL DESIGN FIRM NO. 184-001533

Stanley Consultants INC.

650 West Higgins Road, Suite 120, Chicago, Illinois 60631-2801
www.stanleygroup.com

REVISIONS	
NAME	DATE

ILLINOIS DEPARTMENT OF TRANSPORTATION

PAVEMENT ELEVATIONS

SCALE: VERT. DATE
HORIZ. CHECKED BY

DRAWN BY