



F.A. RTE.	SECTION	COUNTY	TOTAL SHEETS	SHEET NO.
595	1 - 1	ROCK ISLAND	239	91
STA. 80+50		TO STA. 86+50		
FED. ROAD DIST. NO.	ILLINOIS	FED. AID PROJECT		
CONTRACT # 84986				

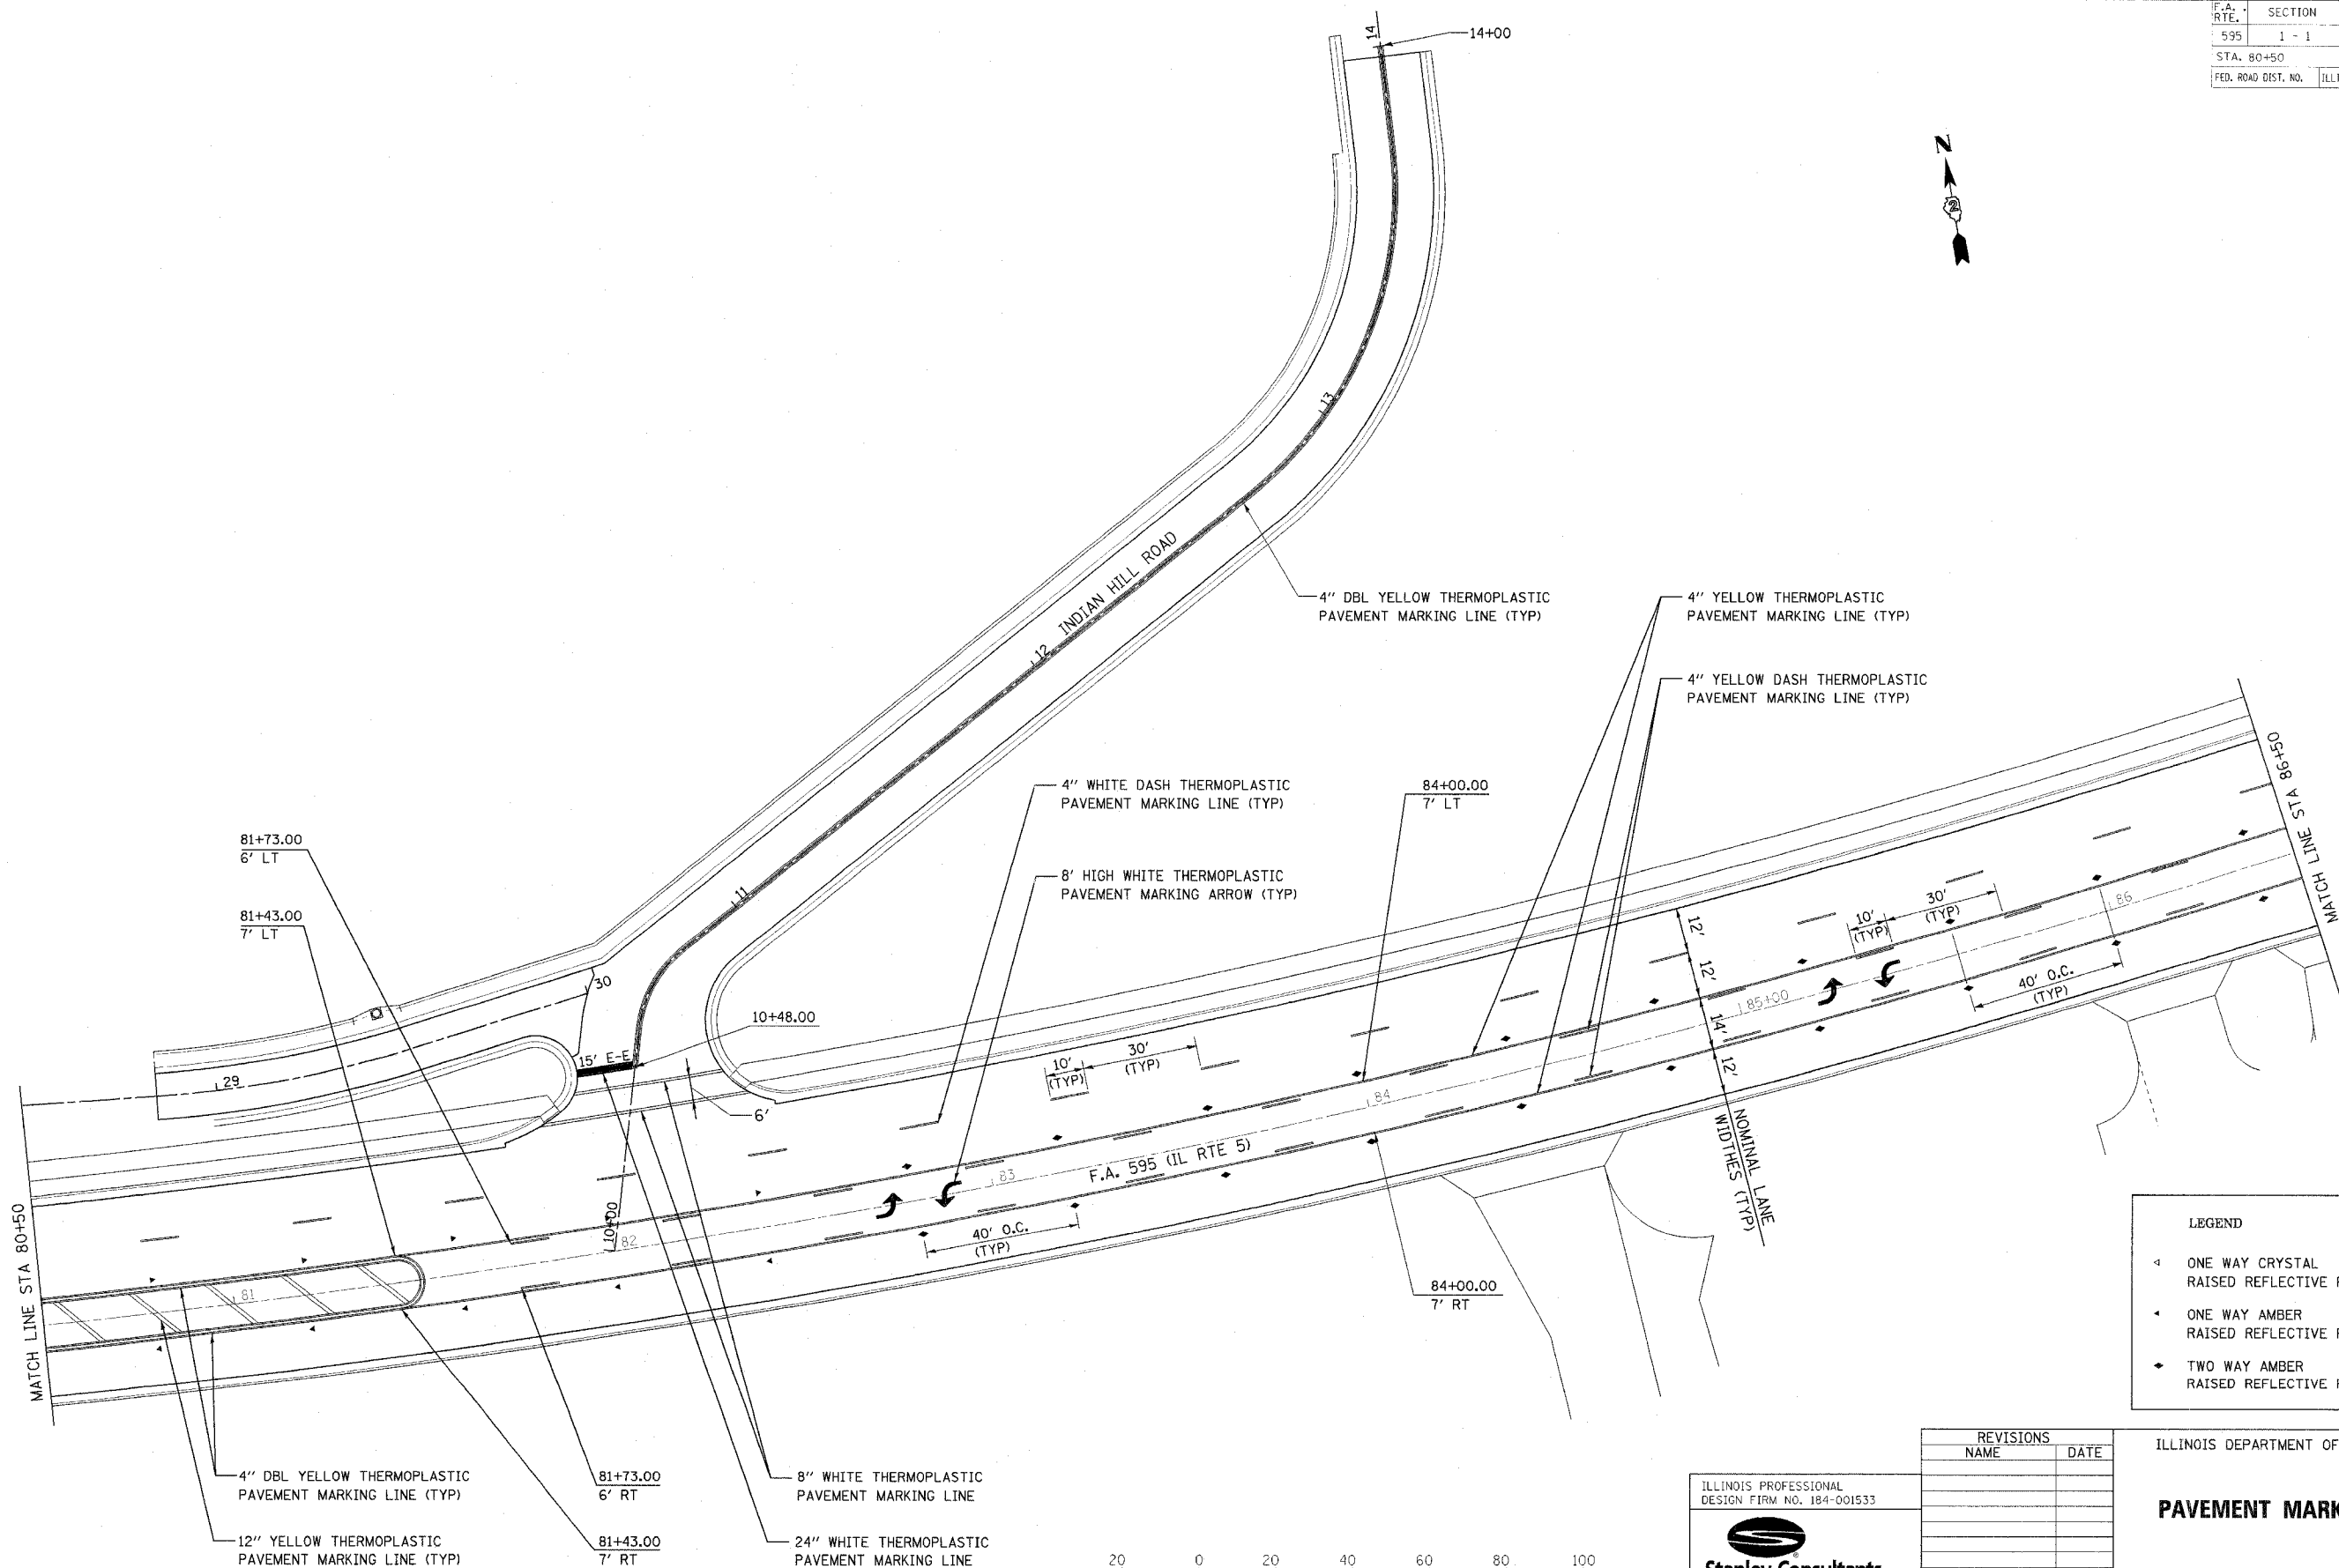

LEGEND	
	ONE WAY CRYSTAL RAISED REFLECTIVE PAVEMENT MARKER
	ONE WAY AMBER RAISED REFLECTIVE PAVEMENT MARKER
	TWO WAY AMBER RAISED REFLECTIVE PAVEMENT MARKER

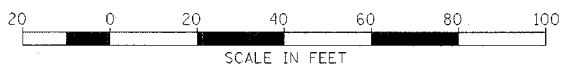

ILLINOIS PROFESSIONAL DESIGN FIRM NO. 184-001533

Stanley Consultants INC.

950 West Higgins Road, Suite 130, Chicago, Illinois 60639-2818
www.stanleygroup.com

REVISIONS	
NAME	DATE

ILLINOIS DEPARTMENT OF TRANSPORTATION

PAVEMENT MARKING DETAILS

SCALE: VERT. DATE HORIZ. DRAWN BY CHECKED BY