


F.A. RTE.	SECTION	COUNTY	TOTAL SHEETS	SHEET NO.
595	1 - 1	ROCK ISLAND	239	201
STA. 75+60.93		TO STA. 116+00.00		
FED. ROAD DIST. NO.	ILLINOIS	FED. AID PROJECT		

CONTRACT # 84986	
STAGE I CUT FILL	STAGE II CUT PVREM FILL
STAGE IIIA CUT PVREM	STAGE IIIB/IIIC CUT PVREM FILL
STAGE IV CUT PVREM	

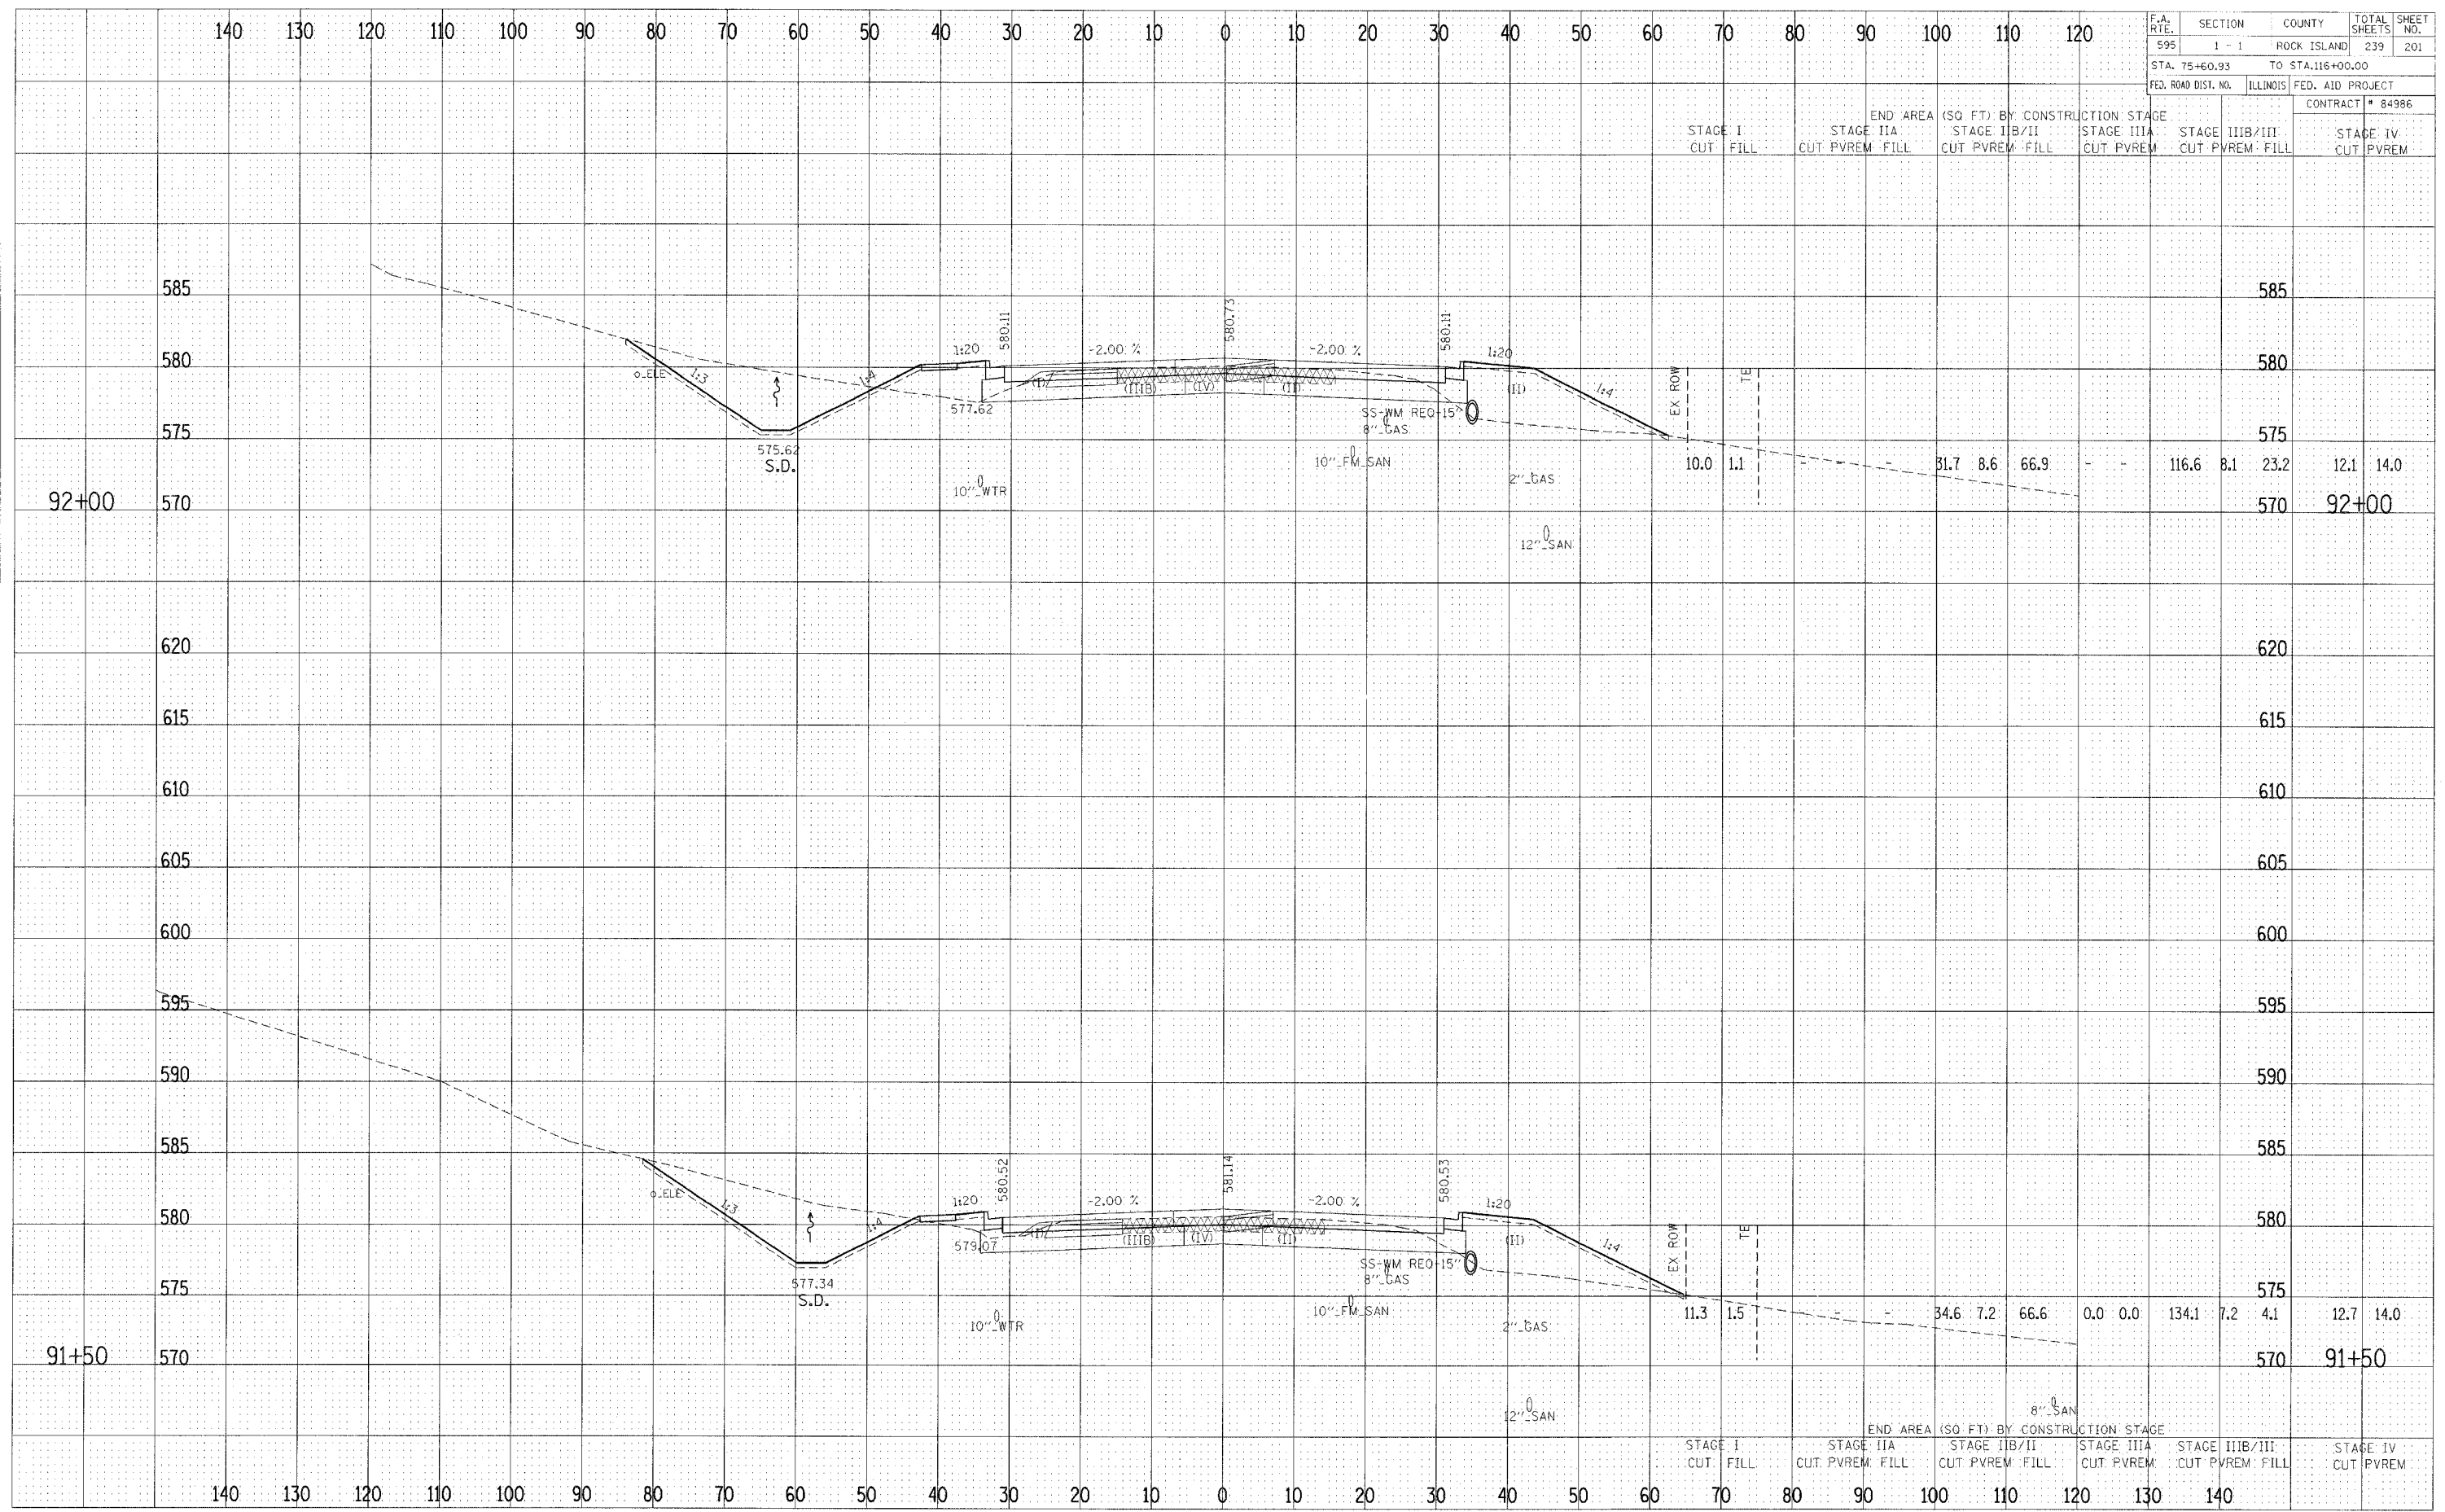

DATE	BY
DESIGNED	CHECKED
DRAWN	IN CHARGE
NOTED	APPROVED
DATE	BY

DATE	BY
DESIGNED	CHECKED
DRAWN	IN CHARGE
NOTED	APPROVED
DATE	BY

CROSS SECTIONS - F.A. 595 (IL RTE 5)