


DATE: _____ BY: _____
 FINISHED SURVEY: _____
 SURVEYED: _____
 NOTE BOOK: _____
 AREAS CHECKED: _____

DATE: _____ BY: _____
 SURVEYED: _____
 SURVEY: _____
 NOTE BOOK: _____
 AREAS CHECKED: _____

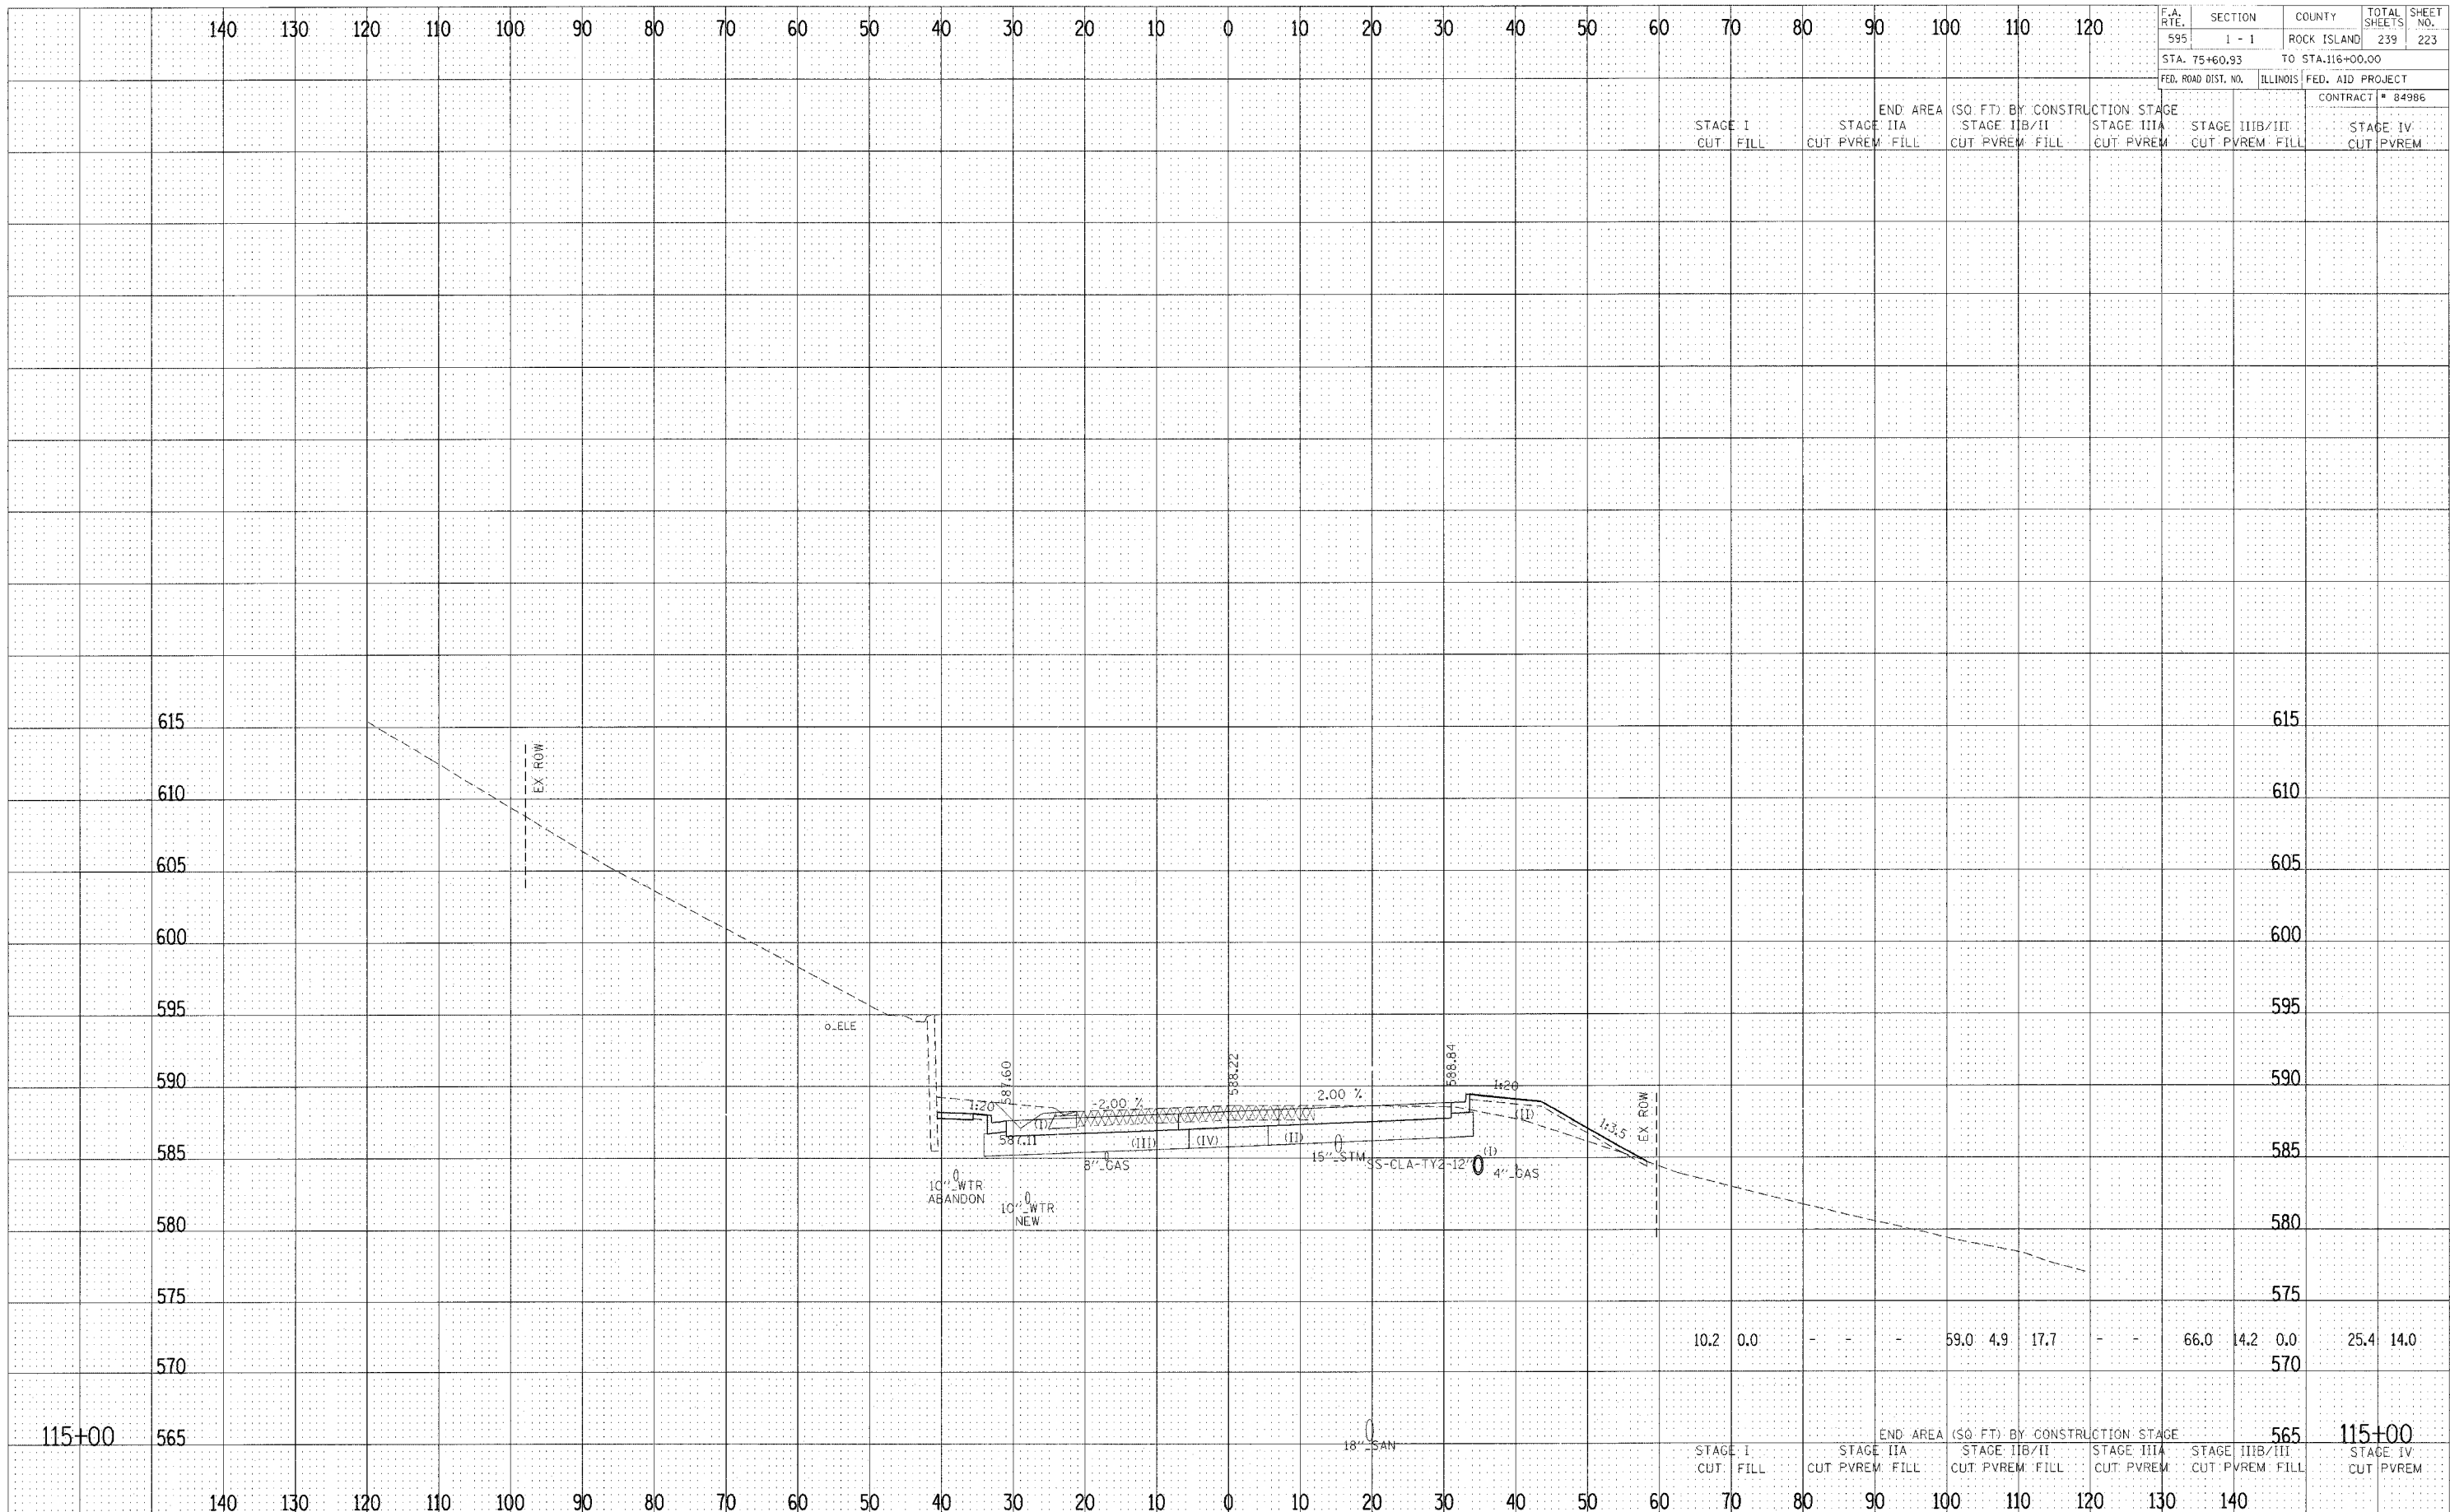

F.A. RTE.	SECTION	COUNTY	TOTAL SHEETS	SHEET NO.		
595	1 - 1	ROCK ISLAND	239	223		
STA. 75+60.93		TO STA. 116+00.00				
FED. ROAD DIST. NO.	ILLINOIS	FED. AID PROJECT				
		CONTRACT # 84986				
STAGE I	STAGE II	END AREA	(SQ. FT.) BY CONSTRUCTION	STAGE III	STAGE IIII	STAGE IV
CUT	CUT		STAGE IIB/II	CUT	CUT	CUT
FILL	PVREM	FILL	FILL	PVREM	PVREM	PVREM

10.2	0.0	-	-	-	59.0	4.9	17.7	-	-	66.0	14.2	0.0	25.4	14.0
------	-----	---	---	---	------	-----	------	---	---	------	------	-----	------	------

CROSS SECTIONS - F.A. 595 (IL RTE 5)