


F.A. RTE.	SECTION	COUNTY	TOTAL SHEETS	SHEET NO.
595	1 - 1	ROCK ISLAND	239	231
STA. 75+60.93		TO STA. 116+00.00		
FED. ROAD DIST. NO.	ILLINOIS	FED. AID PROJECT		
		CONTRACT # 84986		

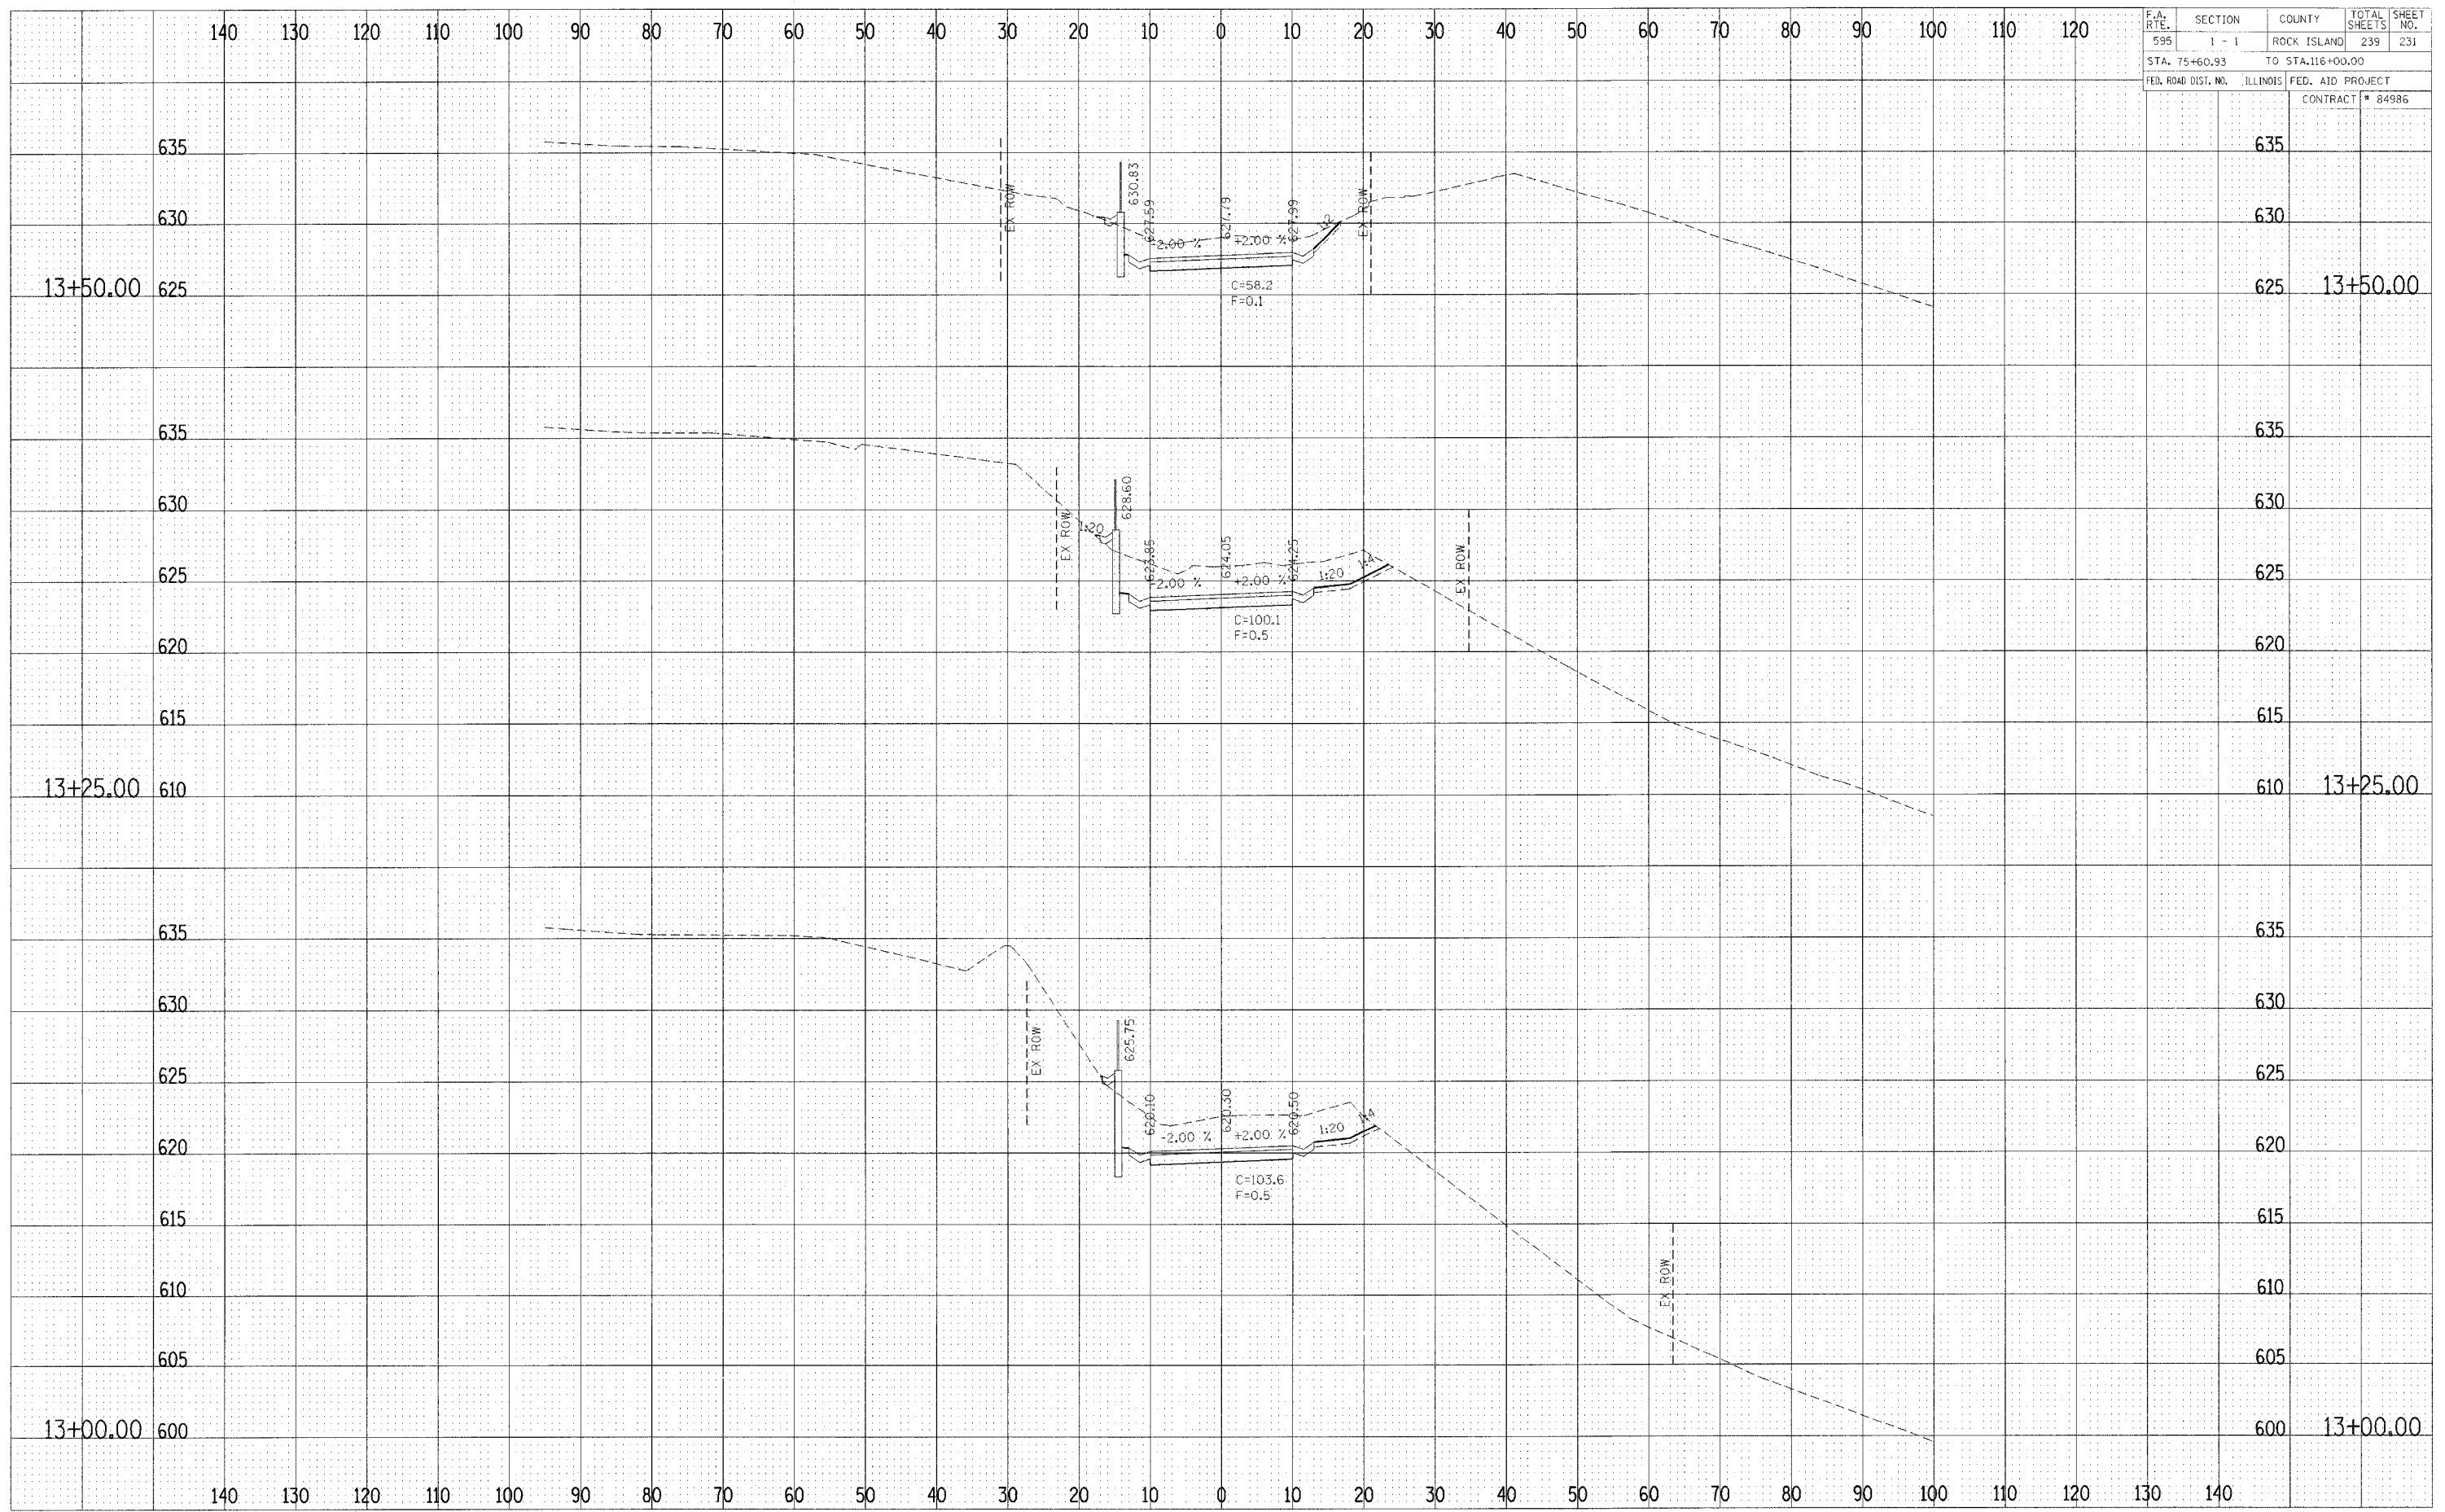

DATE	BY
DESIGNED	BY
CHECKED	BY
PLOTTED	BY
NOTE BOOK	NO.
TEMPLATE	NO.
AREAS	NO.
ADJUSTED	NO.

DATE	BY
DESIGNED	BY
CHECKED	BY
PLOTTED	BY
NOTE BOOK	NO.
TEMPLATE	NO.
AREAS	NO.
ADJUSTED	NO.

CROSS SECTIONS - INDIAN HILL ROAD