


ROUTE NO.	SECTION	COUNTY	TOTAL SHEETS	SHEET NO.
S.A.L. 224	04-00137-03-FP	HENRY	31	26
FED. ROAD DIST. NO. 7		ILLINOIS	FED. AID PROJECT 99-224801	

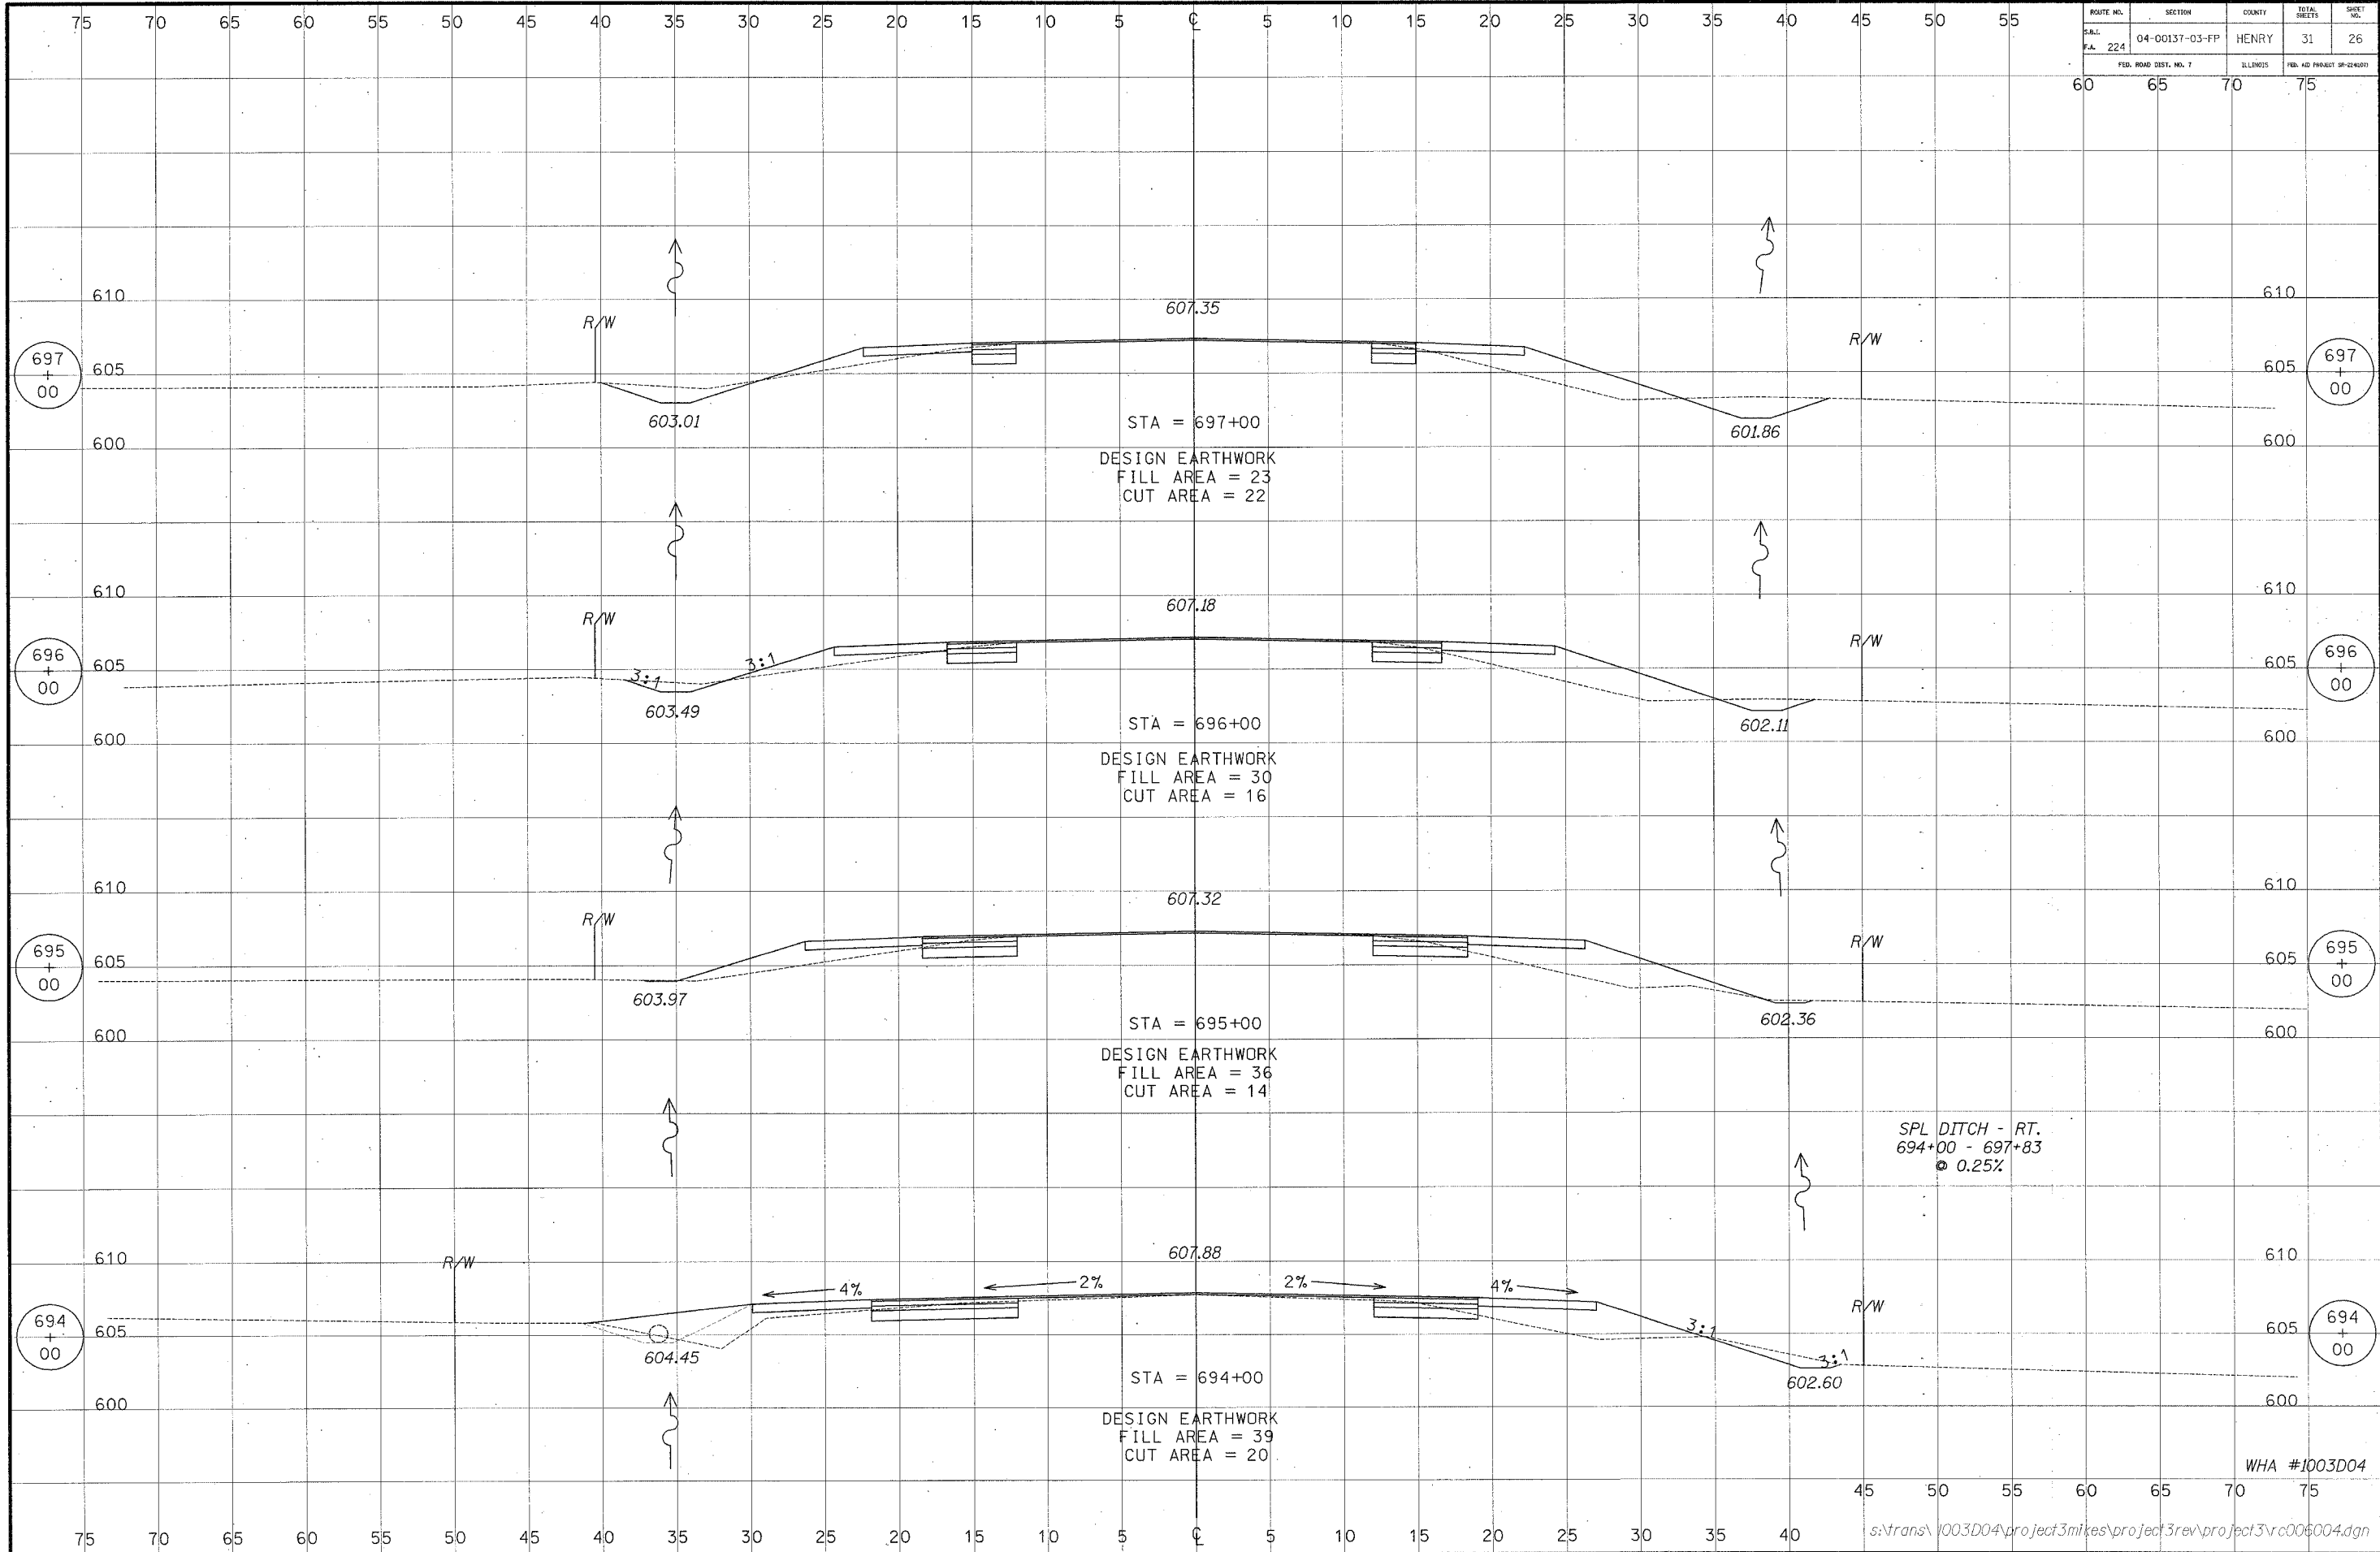

WHA #1003D04