

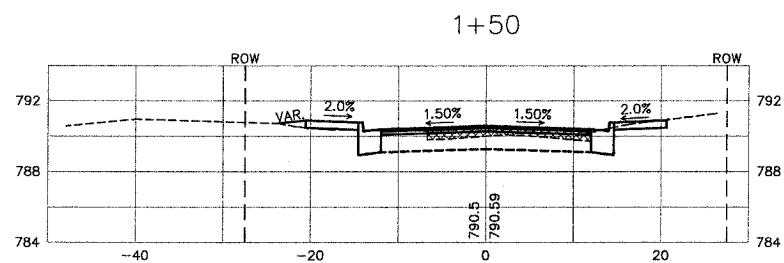
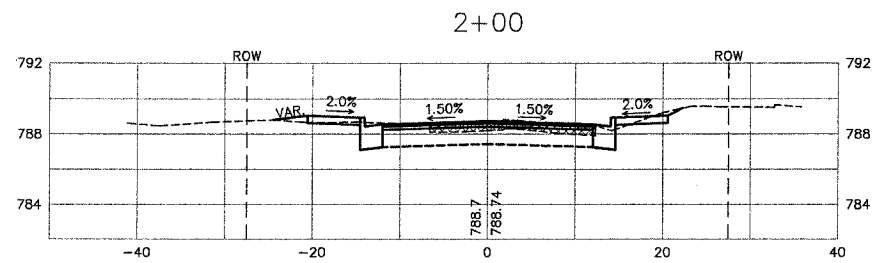
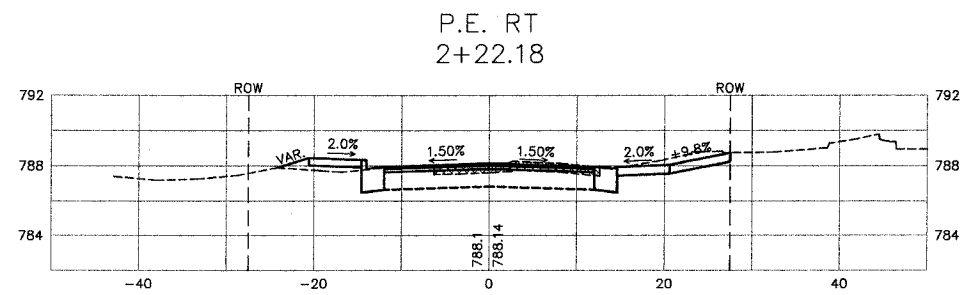
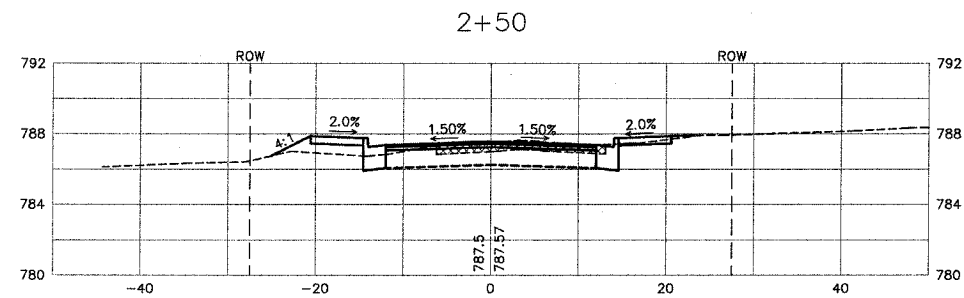
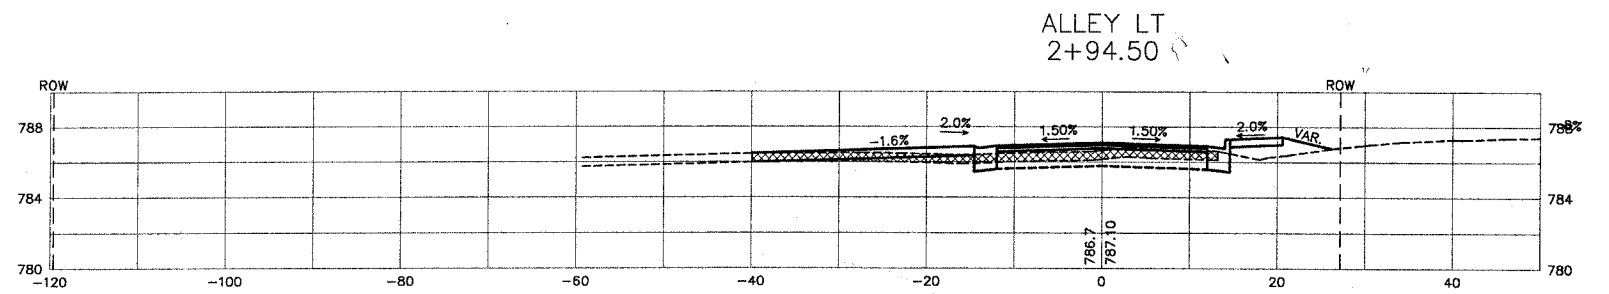


ROUTE NO.	SECTION	COUNTY	TOTAL SHEETS	SHEET NO.
MS 1090	*	BUREAU COUNTY	27	16
* SECTION 01-00008-00-BR		ILLINOIS	FED. AID PROJECT	

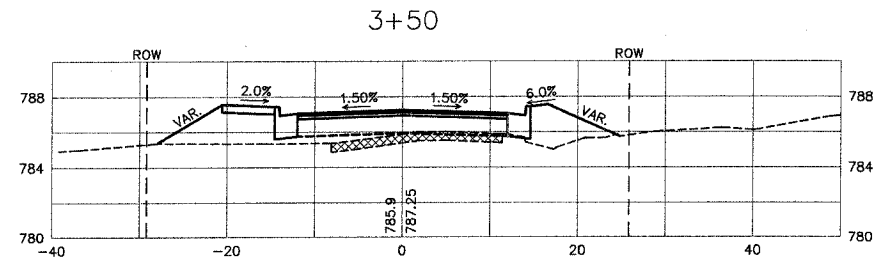

1+16.36
BEGIN PROJECT

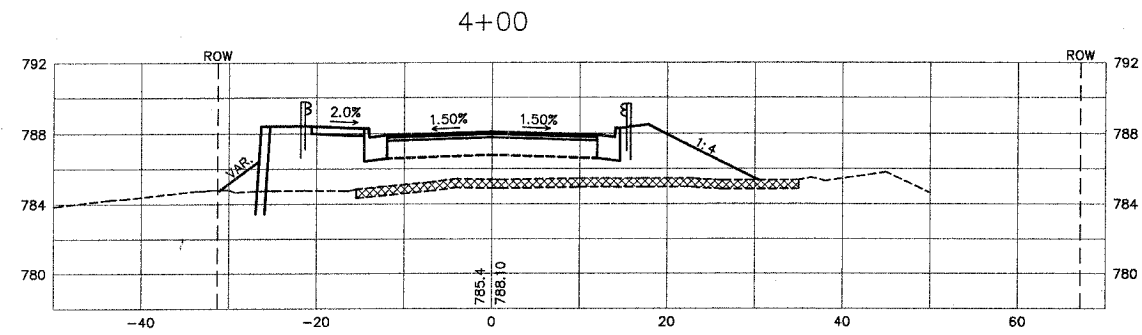

REVISIONS	
NAME	DATE

CROSS SECTIONS
STA. 1+16.36 TO STA. 4+00

SCALE: H: 10' V: 5' DRAWN BY: DAC/SAS
DATE: FEBRUARY 9, 2006 CHECKED BY: JAK/SAS

McCLURE ENGINEERING ASSOCIATES, INC.
1138 COLUMBUS STREET OTTAWA, ILLINOIS 61350
PHONE (815) 433-5080 FAX (815) 433-5938
DESIGN FIRM LICENSE: ILLINOIS #184-000816
COPYRIGHT 2006 BY McCLURE ENGINEERING ASSOCIATES, INC.

FILE: M:\DRGVS\BUDA\HIGH ST. BRIDGE\X-SECTIONS-12-05.DWG