


SECTION COUNTY CONTRACT NO FAU 6579 02-00065-00-PV PEORIA 89358 FED. RD. DIST. NO. | ILLINOIS PROJECT NO. M 503 102

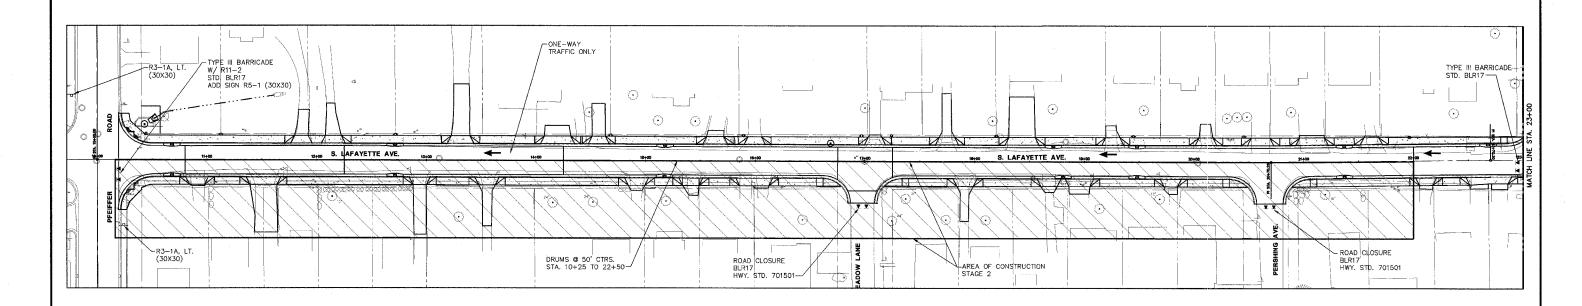

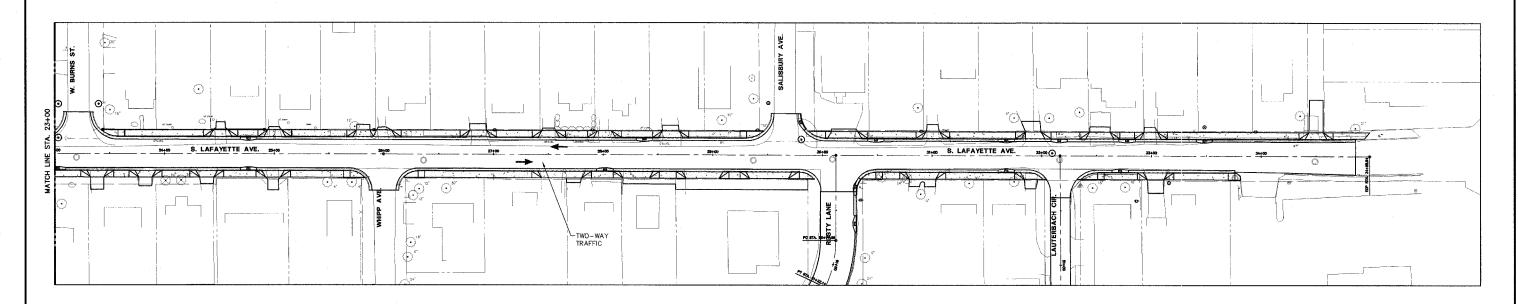

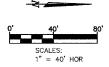

GENERAL NOTES

- 1. ALL TRAFFIC CONTROL DEVICES INCLUDING SIGNS, CHANNELIZING DEVICES, TEMPORARY PAVEMENT MARKINGS AND LIGHTING DEVICES ALONG WITH THE PLAN TO MAINTAIN TRAFFIC DURING CONSTRUCTION SHALL CONFORM TO THE APPLICABLE PORTIONS OF THE "MANUAL ON UNIFORM TRAFFIC CONTROL DEVICES FOR STREETS AND HIGHWAYS", "STANDARD SPECIFICATIONS FOR ROAD AND BRIDGE CONSTRUCTION", "STANDARD SPECIFICATIONS FOR TRAFFIC CONTROL DEVICES", "HIGHWAY STANDARD SPECIFICATIONS FOR TRAFFIC CONTROL DEVICES", "HIGHWAY STANDARDS" AND OTHER APPLICABLE IDOT MANUALS AND POLICIES.
- ACCESS TO ENTRANCES AND LOCAL ROADS WITHIN THE PROJECT AREA WILL BE MAINTAINED AT ALL TIMES, UNLESS OTHERWISE SPECIFIED IN TRAFFIC NOTES.

STAGE 2


RT. SIDE OF LAFAYETTE STA. 10+19.54 TO STA. 22+00

- CONSTRUCTION

 1. INSTALL TRAFFIC CONTROL DEVICES AS SHOWN.
- 2. REMOVE EXISTING PAVEMENT; RT. SIDE (AS REQUIRED).
- 3. INSTALL STORM SEWER AND DRAINAGE.
- 4. CONSTRUCT CURB AND GUTTER, PAVEMENT, SIDEWALK AND DRIVEWAYS.
- 5. COMPLETE PERMANENT PAVEMENT MARKINGS.

1. MAINTAIN ONE-LANE, ONE-WAY TRAFFIC FROM PFEIFFER ROAD TO W. BURNS ST.

- USE HWY, STD. 701501 ON PFEIFFER FROM BOTH DIRECTIONS. SUBSTITUTE W20-3 FOR W20-4, ADD SIGN W1-6 (36X18) TO THE W20-3. PROVIDE AND INSTALL SIGNS R3-1A (LT) (RT) TO BE PLACED ON PFEIFFER ROAD EACH SIDE OF LAFAYETTE.
- 3. USE HWY. STD. 701501 ON LAFAYETTE APPROACHING W. BURNS.
- 4. CLOSE MEADOW LANE AND PERSHING AVE. @ LAFAYETTE, USE TRAFFIC CONTROL 701501.

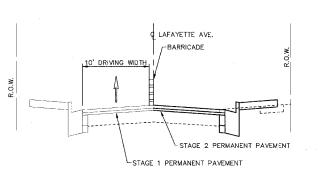

TRAFFIC CONTROL 701501 701801 702001 BLR17

LAFAYETTE AVE. - STAGE 2 SCALE: N.T.S. STA. 10+19.54 TO STA. 22+00.00

STAGE 2

SHEET 15 OF **83**

STS CONSULTANTS

111 Nf. Leffcrson Ave.
Peoria, Illinois 61502
Ph(030)976–9444
FAX(309)976–9449
I. Design Prim Res. N. 111 NE Jefferson Ave. Peorlo, Illinois 61602 Ph(309)675-8454 FAX(309)676-5445 IL Design Firm Reg. No.

LAFAYETTE AVE. BARTONVILLE IL.

CONSTRUCTION STAGING AND MAINTENANCE OF TRAFFIC