
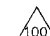
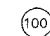


LEGEND

-  STRUCTURE NUMBER
-  PIPE NUMBER

STRUCTURE SCHEDULE											
STR NO.	STATION	OFFSET	RT/LT	TYPE	F&G	RIM EL.	INV. N	INV. S	INV. E	INV. W	REMARKS
30	STA. 53+11.14	55.09	RT	PRECAST REINFORCED CONC. FLARED END SEC., 18"						620.00	
31	STA. 52+68.86	8.29	RT	MANHOLES, TYPE A, 5'-DIAMETER, TYPE 1 FRAME, CLOSED LID	FG TY 1 CL	635.00			620.25	627.33	
32	STA. 32+09.54	2.39	LT	MANHOLES, TYPE A, 4'-DIAMETER, TYPE 1 FRAME, OPEN LID	FG TY 1 CL	639.53			630.00	631.26	

PIPE SCHEDULE										
PIPE NO.	U/S - D/S	LENGTH (FT)	SIZE (IN)	CLASS/TYPE	U/S INV	D/S INV	SLOPE	TRENCH BACKFILL (CUYD)	REMARKS	
33	33-32	9	18	SS CL A 2	631.36	631.26	1.10%	22		
32	32-31	271	18	SS CL A 2	630	627.33	1.00%	249.6		
31	31-30	50	18	SS CL A 3	620.25	620	0.51%	-		

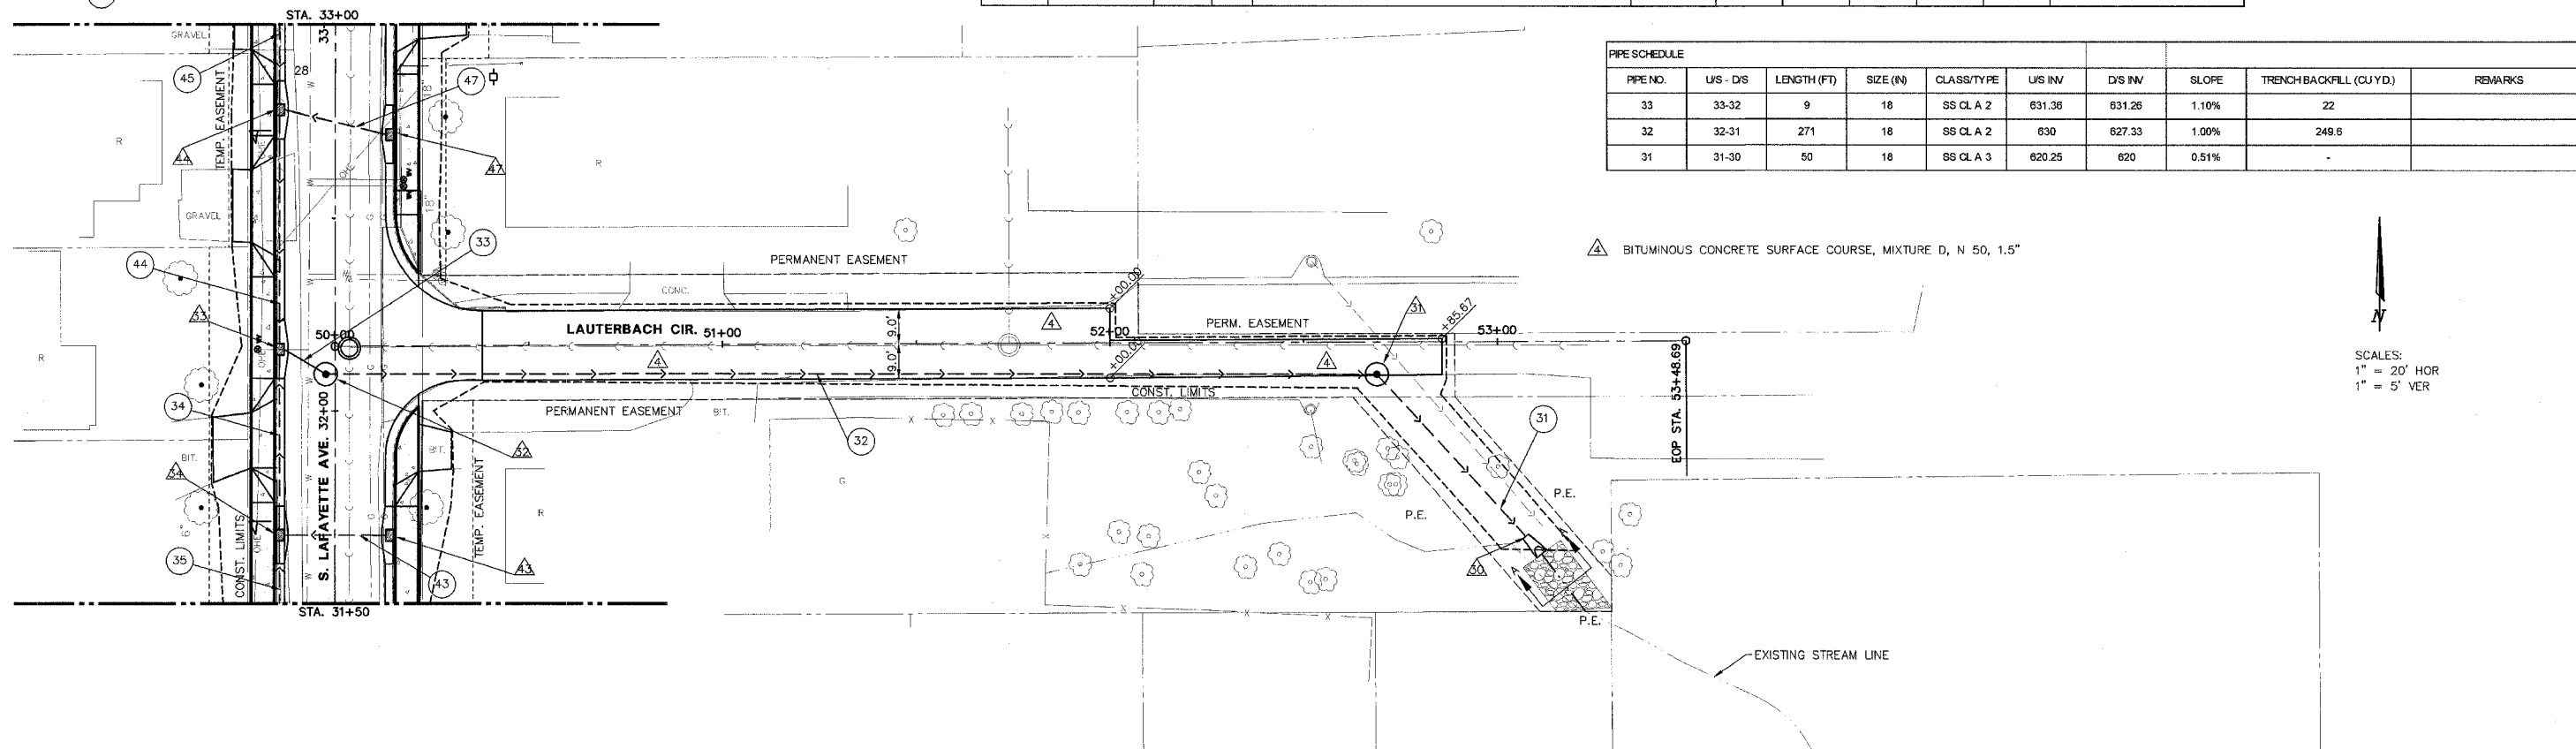

 BITUMINOUS CONCRETE SURFACE COURSE, MIXTURE D, N 50, 1.5"

SCALES:
1" = 20' HOR
1" = 5' VER

