


F.A. RTE.	SECTION	COUNTY	CONTRACT NO.
FAU 6579	02-00065-00-PV	PEORIA	89358
FED. RD. DIST. NO.	ILLINOIS	PROJECT NO. M 503 102	

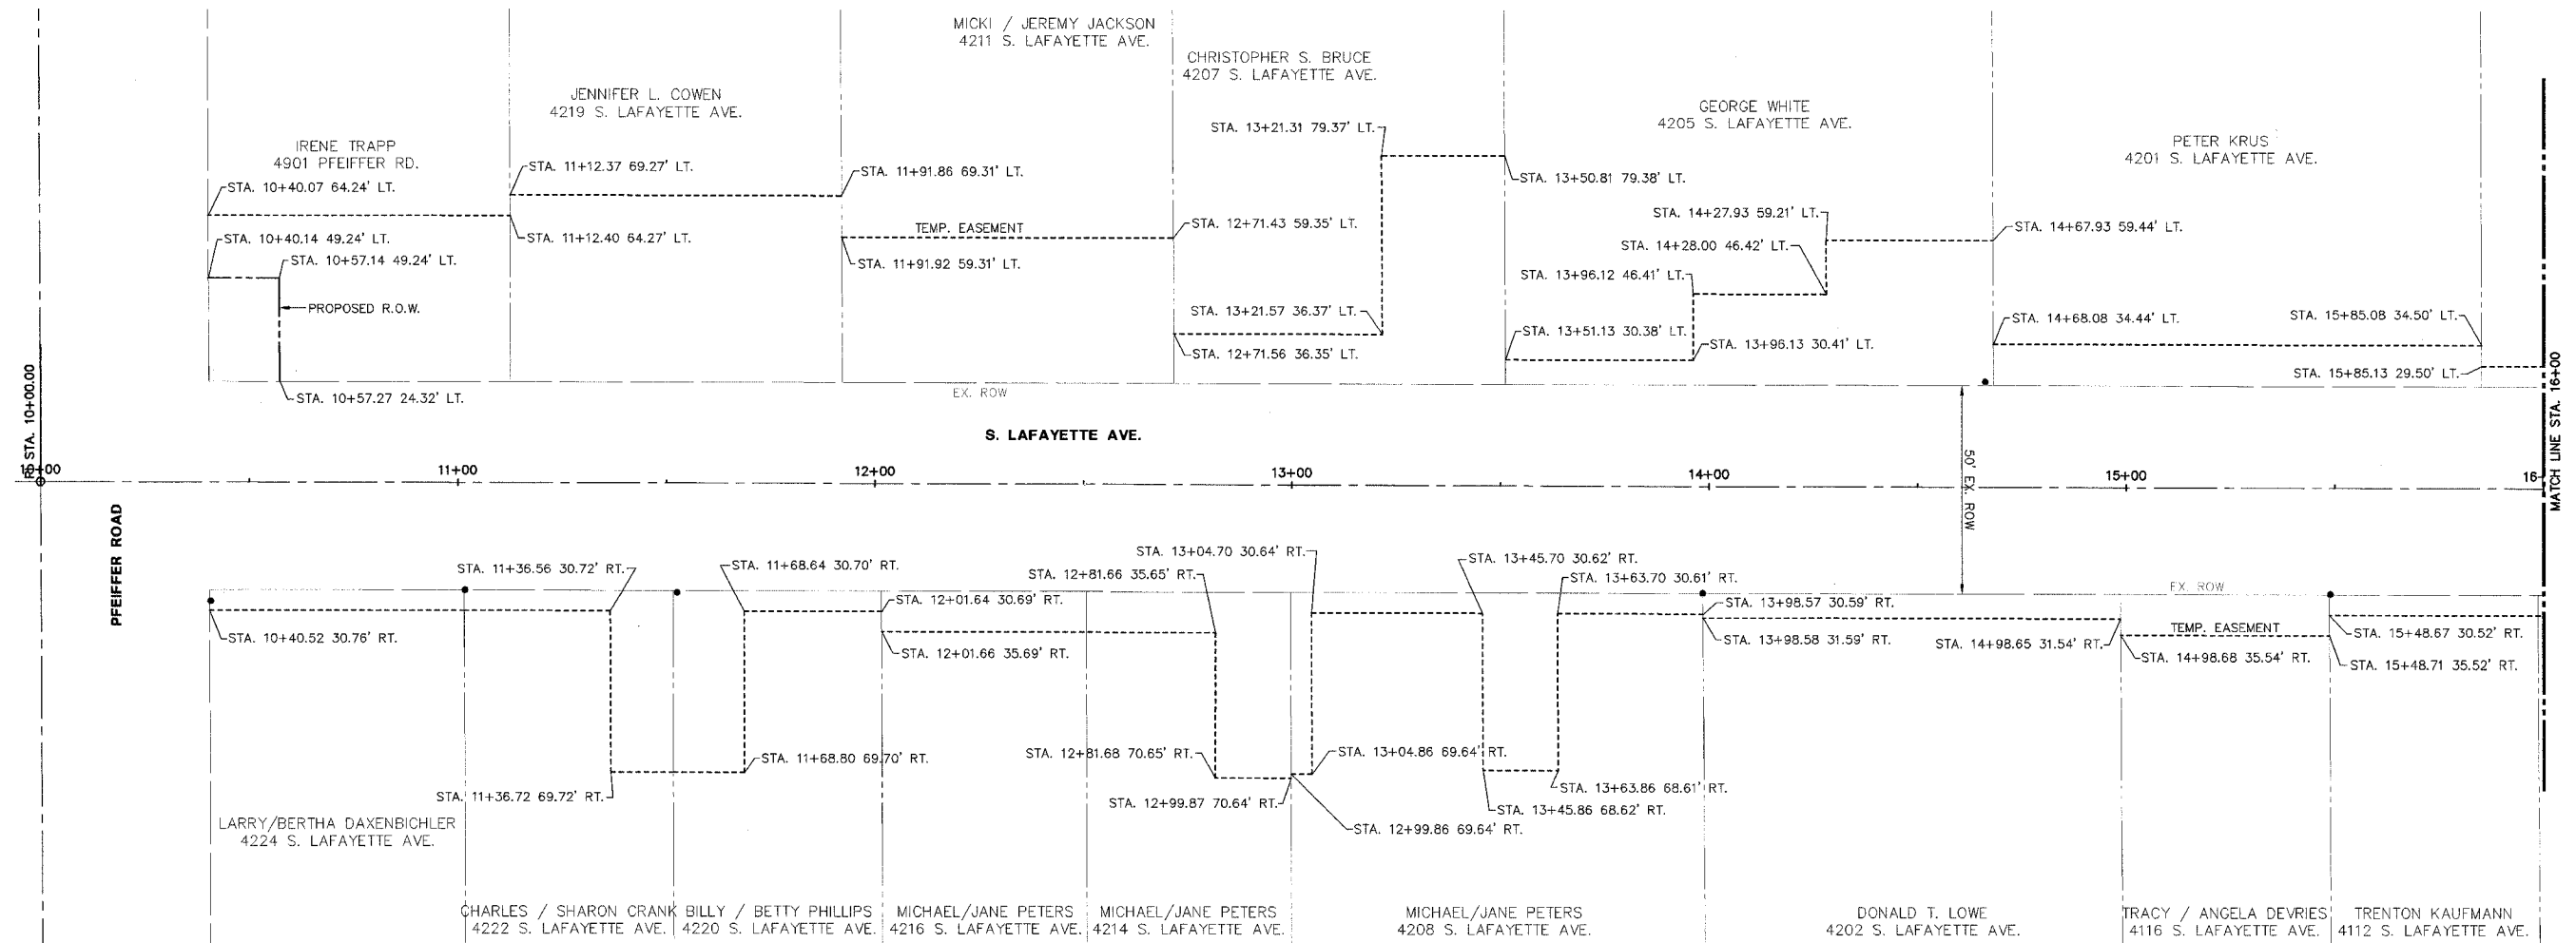

SCALES:
1" = 20' HOR



LEGEND
● - FOUND SURVEY MARKER

SHEET
39
OF
83

STS CONSULTANTS
111 NE Jefferson Ave.
Peoria, Illinois 61602
Ph: (309) 676-8464
Fax: (309) 676-5445
Ill. Design Firm Reg. No. 184-001518

**LAFAYETTE AVE.
BARTONVILLE IL.**

**ROW STRIP MAP
STA. 10+00 TO STA. 16+00**

SURVEY	CHECKED	ISSUE DATE
DESIGN	APPROVED	01/06/06
DRAWN	CSA	PRELIM. DATE 11/21/05
		PROJECT NO. BART0001

I:\Users\STSCON\Draws\Draws\111 Jefferson Ave - 11