


F.A. RTE.	SECTION	COUNTY	CONTRACT NO.
FAU 6579	02-00065-00-PV	PEORIA	89358
FED. RD. DIST. NO.	ILLINOIS	PROJECT	NO. M 503 102

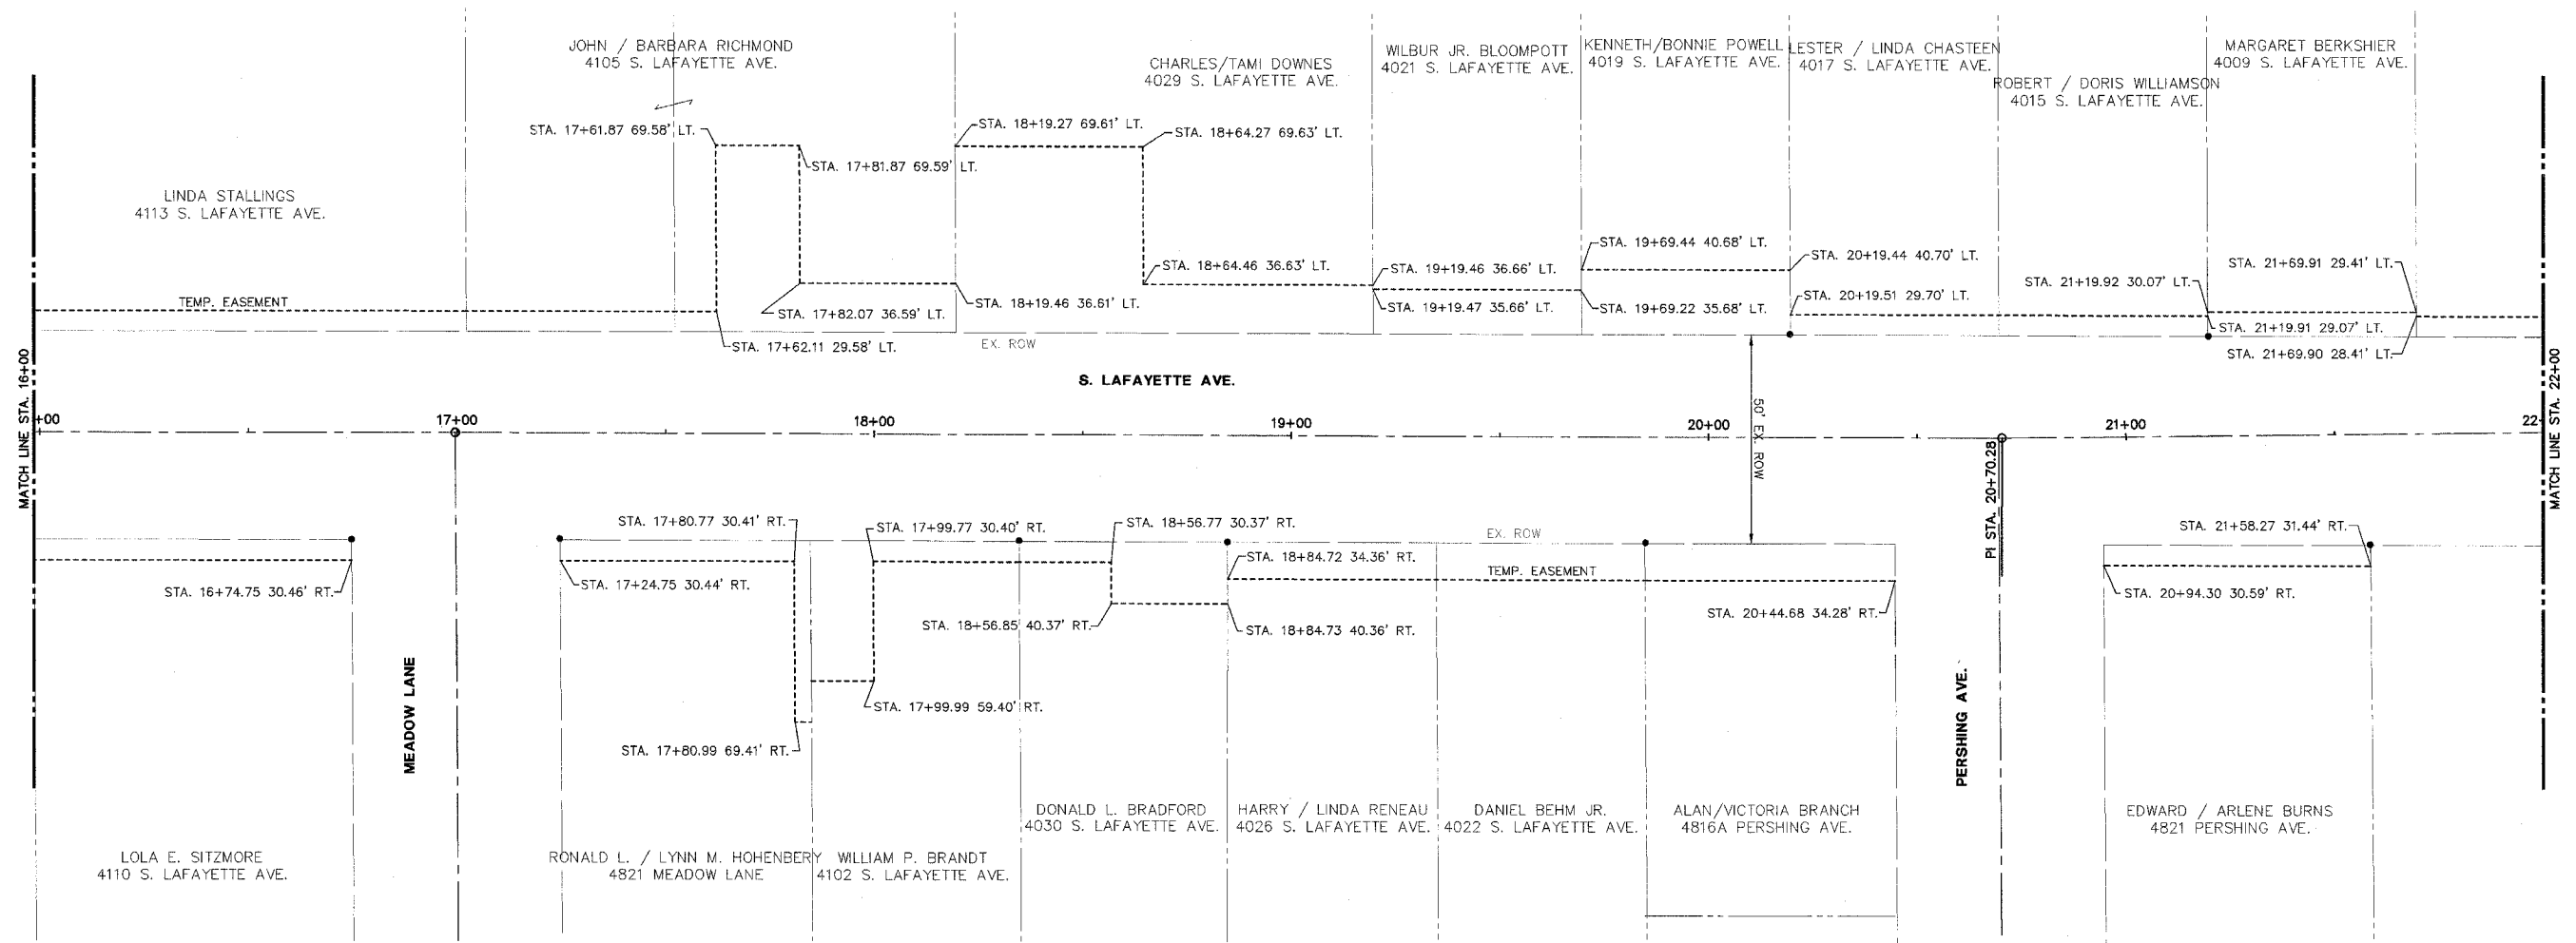

SCALES:
1" = 20' HOR

LEGEND:
● - FOUND SURVEY MARKER

SHEET
40
OF
83

STS CONSULTANTS
111 NE Jefferson Ave.
Peoria, Illinois 61602
Ph: (309) 676-8484
Fax: (309) 676-5445
IL Design Firm Reg. No. 184-001518

**LAFAYETTE AVE.
BARTONVILLE IL.**

**ROW STRIP MAP
STA. 16+00 TO STA. 22+00**

SURVEY	CHECKED	ISSUE DATE
DESIGN	APPROVED	PRELIM. DATE
DRAWN	CSA	PROJECT NO. BART0001

I:\BART0001\DWG\SM02.DWG 1:1