


F.A. RTE.	SECTION	COUNTY	CONTRACT NO.
FAU 6579	02-00065-00-PV	PEORIA	89358
FED. RD. DIST. NO.	ILLINOIS PROJECT	NO. M 503 102	

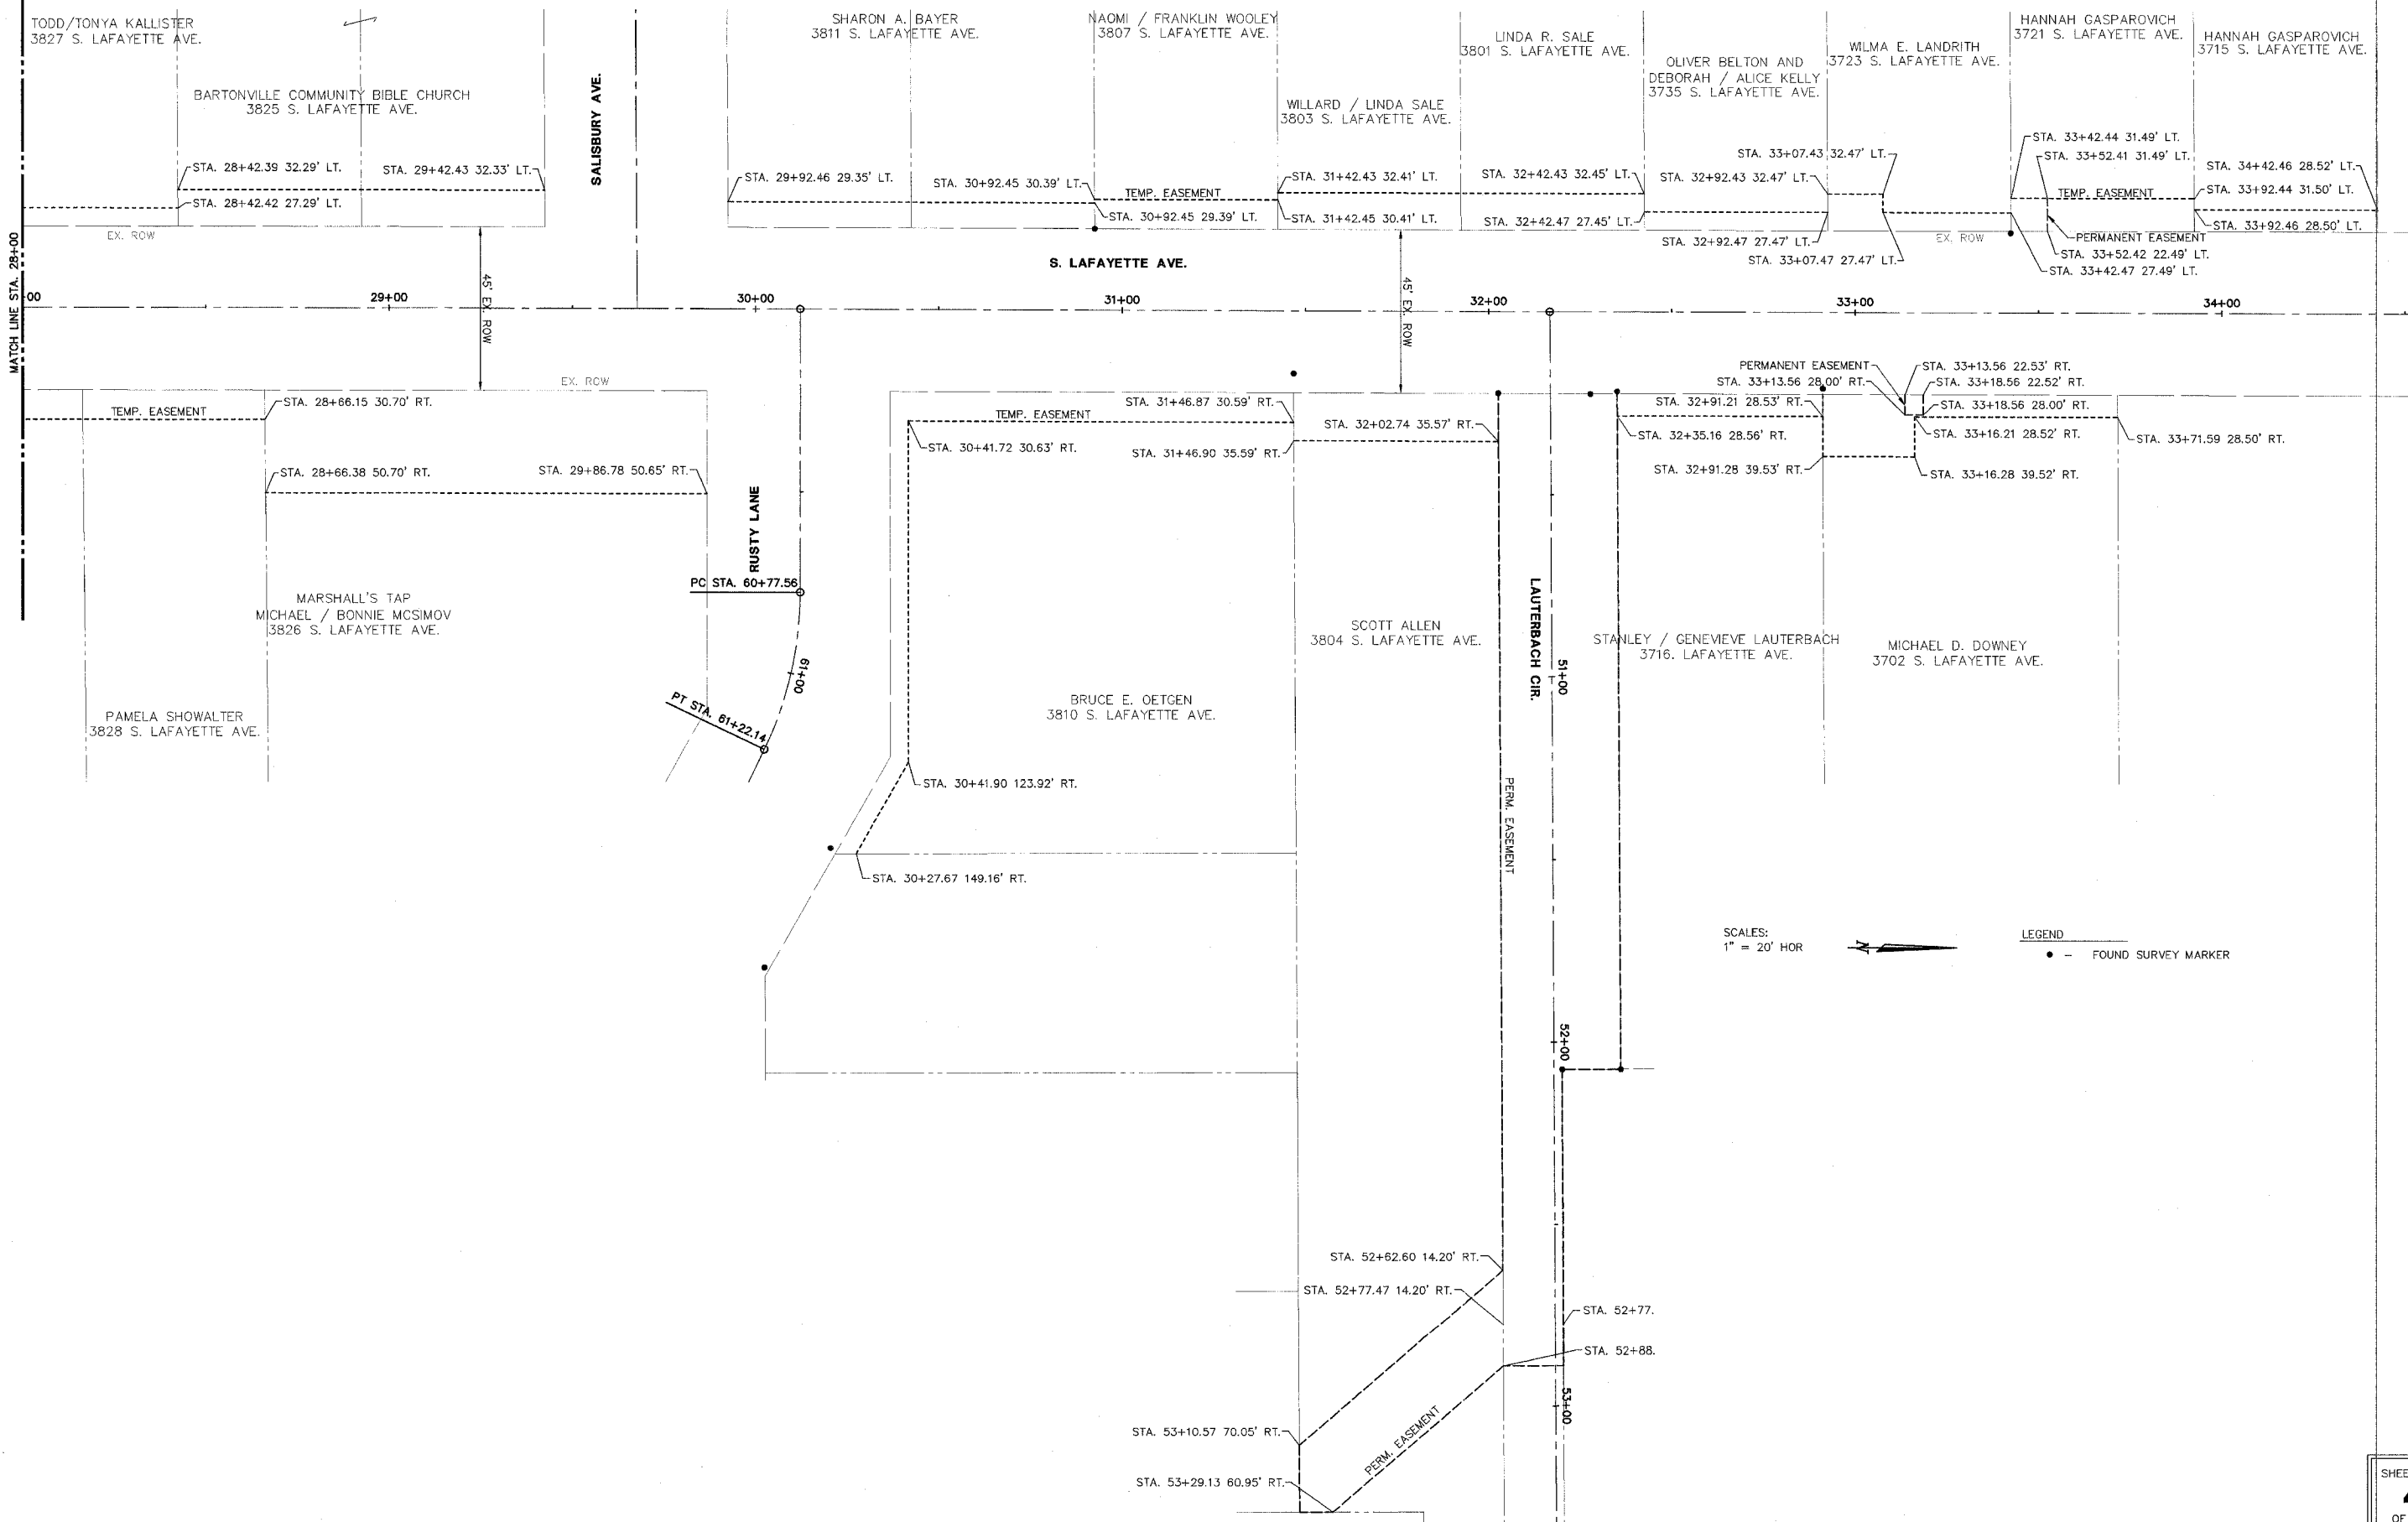

SCALES:
1" = 20' HOR



LEGEND
● - FOUND SURVEY MARKER

STS CONSULTANTS
111 NE Jefferson Ave.
Peoria, Illinois 61602
PH (309) 676-8464
FAX (309) 676-5445
IL Design Firm Reg. No. 184-001518

**LAFAYETTE AVE.
BARTONVILLE IL.**

**ROW STRIP MAP
STA. 28+00 TO STA. 34+00**

SURVEY	CHECKED	ISSUE DATE
DESIGN	APPROVED	PRELIM. DATE
DRAWN	CSA	PROJECT NO.
		BART0001

SHEET
42
OF
83

L:\BART0001\DWG\SHO\DWG E.1