



ROUTE NO.	SECTION NO.	TOTAL SHEET	SHEET NO.
F.A.U 6578 F.A.U 6679	01-00019-10-RP	98	20
FED. ROAD DIST. NO.	COUNTY	PROJECT	
	PEORIA	M-5093 (104)	
	ILLINOIS	CONTRACT NO. 89369	

QUANTITY OF P.C.C. DRIVEWAY PAVEMENT (SQ. METER)	4.5 (*)	18.0
QUANTITY OF AGG. SURF. CRSE. TYPE B 200mm (M.TON)	20.0	
QUANTITY OF BITUMINOUS MATERIAL PRME COAT (LITER)	20.0	18.0
QUANTITY OF AGG. BASE CRSE. TYPE B, 200mm (SQ.M.)		
QUANTITY OF INCIDENTAL BIT. SURFACING (M.TON)		
(R)=RESIDENTIAL 65 MM		
(C)=COMMERCIAL 75 MM		
(S)=SCHOOL 100 MM		

**LEGEND OF QUANTITIES FOR ENTRANCE TRANSITION CONSTRUCTION**  
 \* NOTE: RESIDENTIAL = 150 MM  
 COMMERCIAL = 200 MM  
 SCHOOL = 200 MM  
 (SEE CONCRETE DRIVEWAY DETAILS FOR ADDITIONAL INFORMATION)

27.1	43.9
17.6	7.9

SCALE 1:200

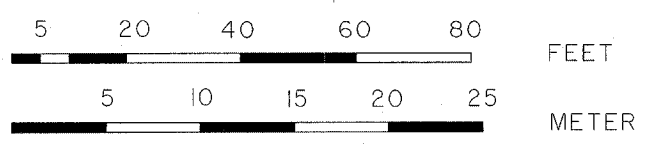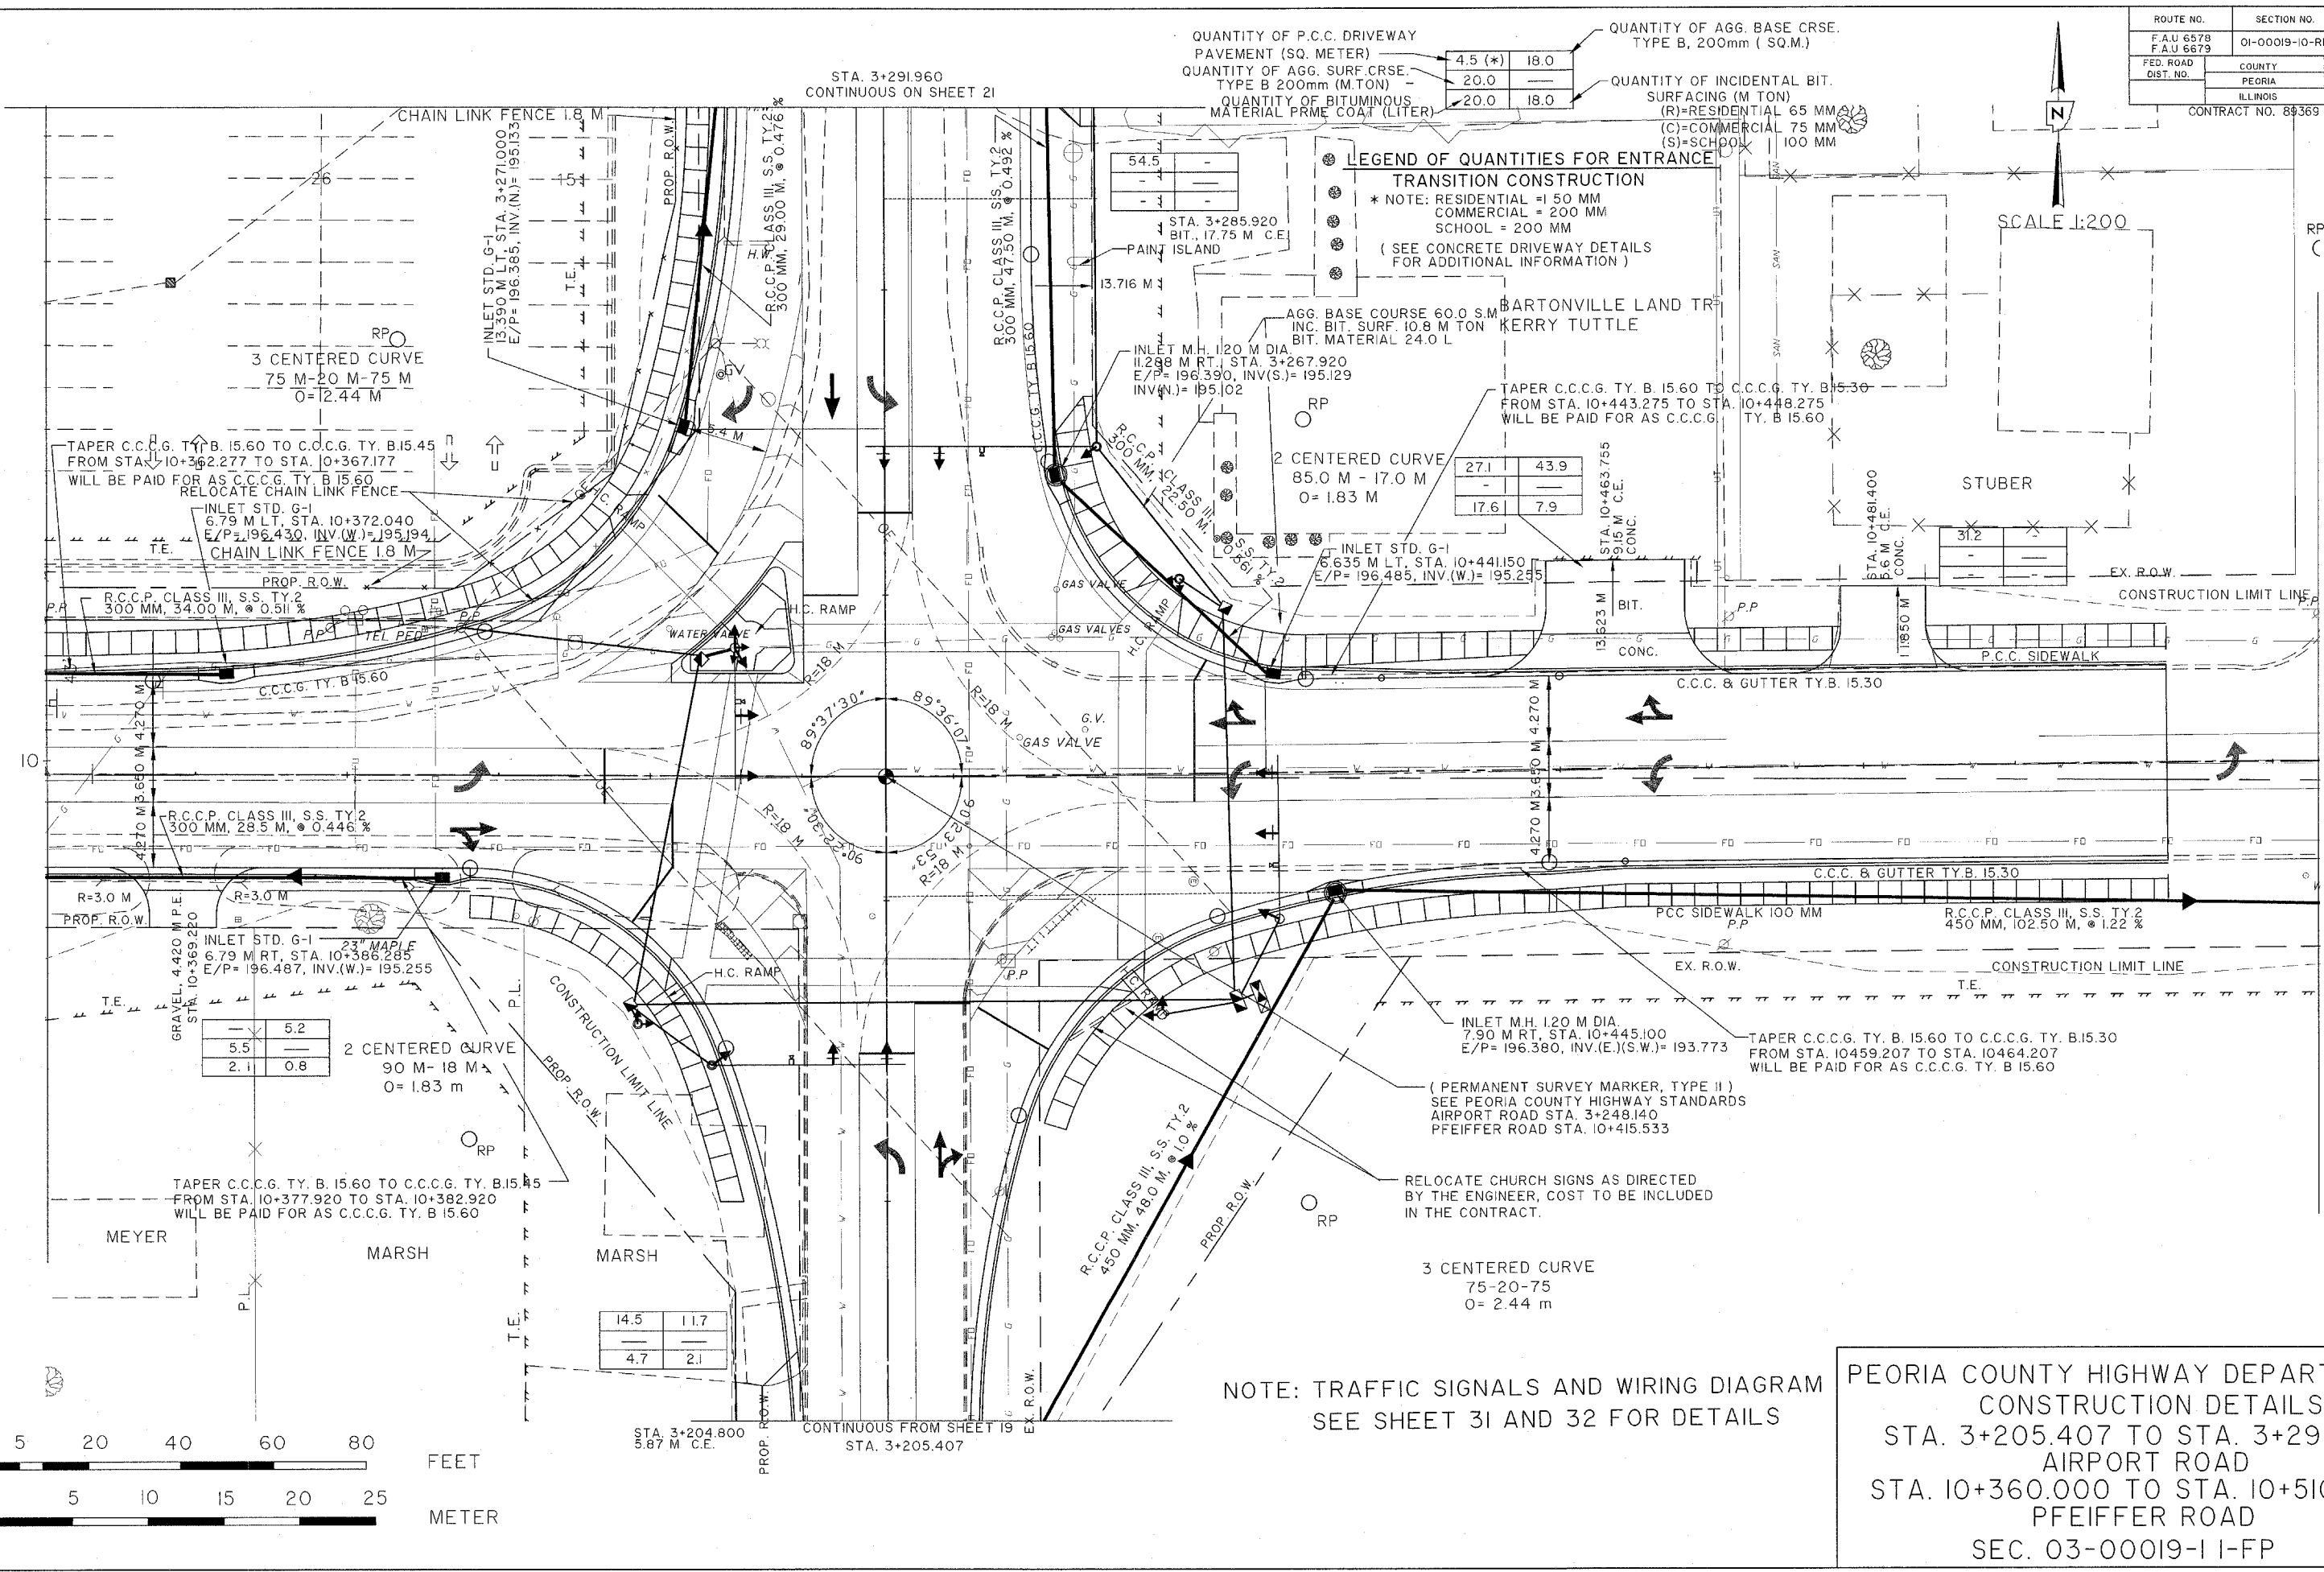

NOTE: TRAFFIC SIGNALS AND WIRING DIAGRAM SEE SHEET 31 AND 32 FOR DETAILS

PEORIA COUNTY HIGHWAY DEPARTMENT  
 CONSTRUCTION DETAILS  
 STA. 3+205.407 TO STA. 3+291.960  
 AIRPORT ROAD  
 STA. 10+360.000 TO STA. 10+510.000  
 PFEIFFER ROAD  
 SEC. 03-00019-1 I-FP