

ROUTE NO.	SECTION NO.	TOTAL SHEET	SHEET NO.
F.A.U 6578	01-00019-10-RP	98	29
F.A.U 6679			
FED. ROAD DIST. NO.	COUNTY	PROJECT	
	PEORIA	M-5093 (104)	
	ILLINOIS		

CONTRACT NO. 89369




QUANTITY OF P.C.C. DRIVEWAY PAVEMENT (SQ. METER)	4.5 (*)	18.0
QUANTITY OF AGG. SURF. CRSE. TYPE B 200mm (M.TON)	20.0	18.0
QUANTITY OF BITUMINOUS MATERIAL PRME COAT (LITER)	20.0	18.0

QUANTITY OF AGG. BASE CRSE. TYPE B, 200mm ( SQ.M.)

QUANTITY OF INCIDENTAL BIT. SURFACING (M TON)  
 (R)=RESIDENTIAL 65 MM  
 (C)=COMMERCIAL 75 MM  
 (S)=SCHOOL 100 MM

**LEGEND OF QUANTITIES FOR ENTRANCE**

TRANSITION CONSTRUCTION  
 \* NOTE: RESIDENTIAL = 150 MM  
 COMMERCIAL = 200 MM  
 SCHOOL = 200 MM  
 ( SEE CONCRETE DRIVEWAY DETAILS FOR ADDITIONAL INFORMATION )

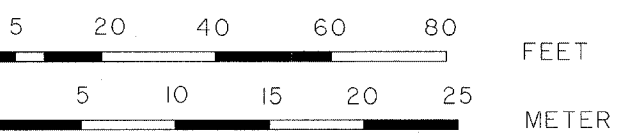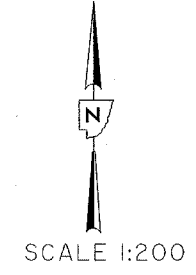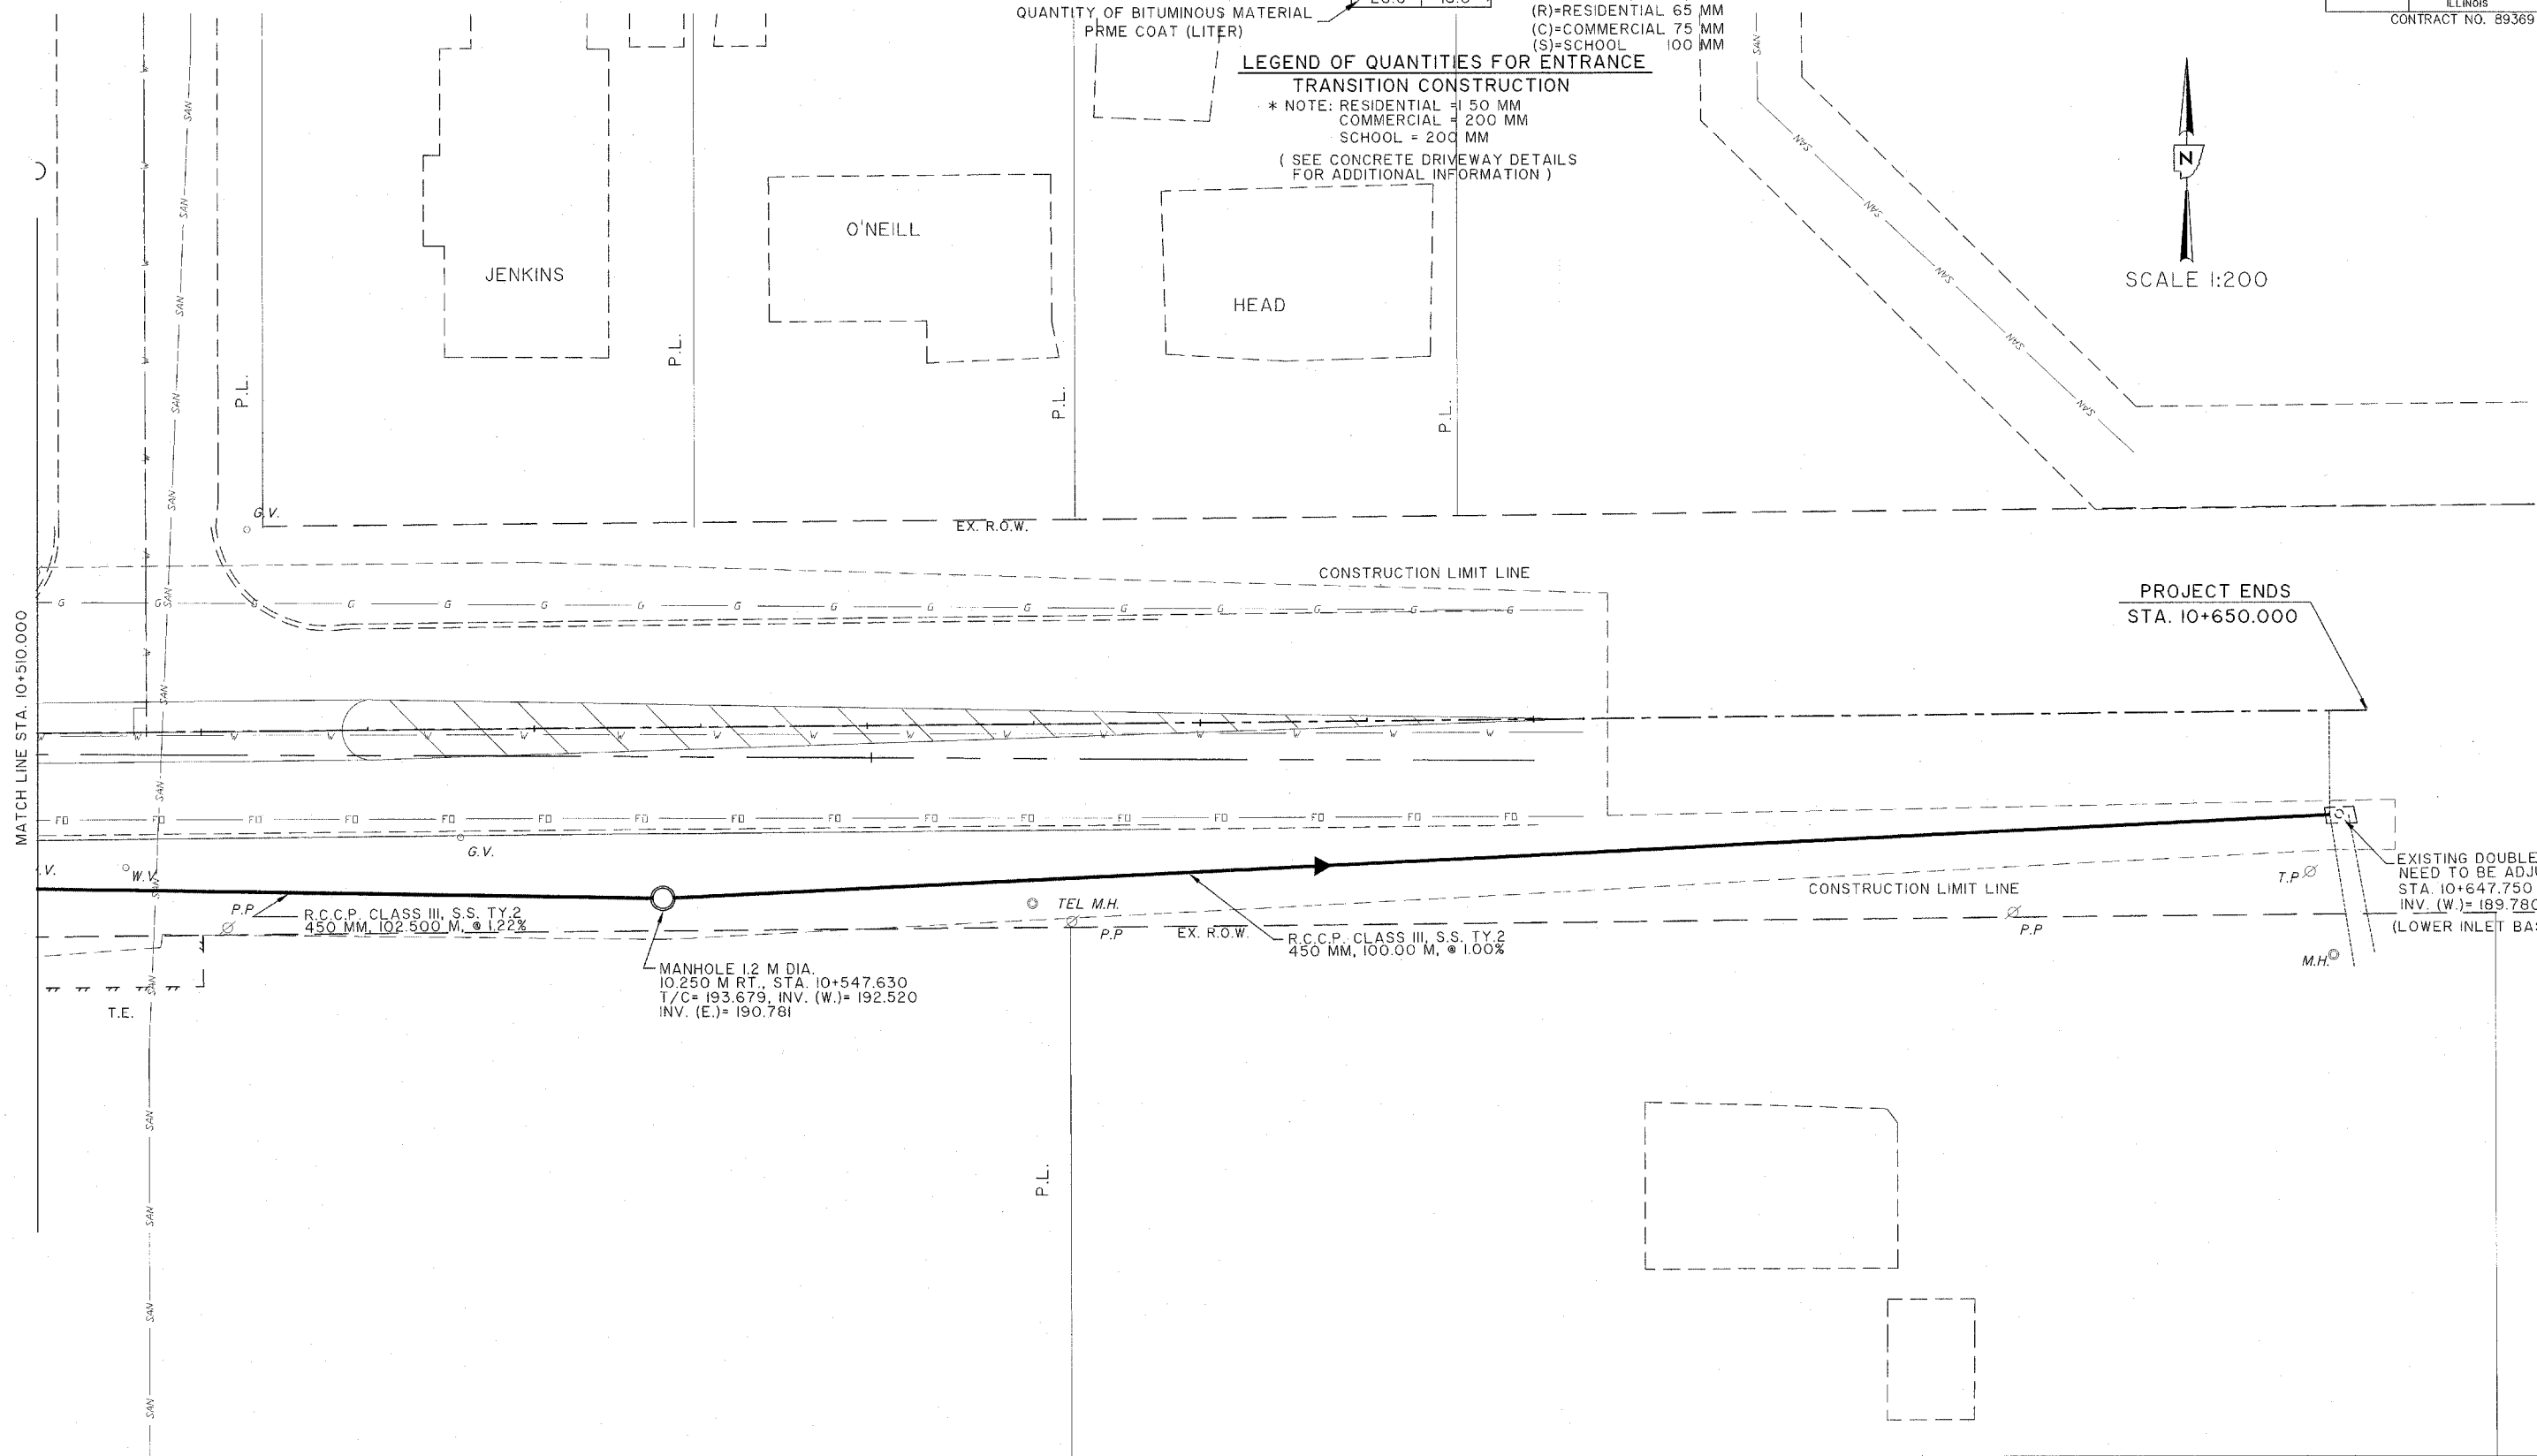

EXISTING DOUBLE INLET  
 NEED TO BE ADJUSTED  
 STA. 10+647.750  
 INV. (W.)= 189.780  
 (LOWER INLET BASE BY 0.6 M)

PEORIA COUNTY HIGHWAY DEPARTMENT  
 CONSTRUCTION DETAILS  
 STA. 10+510.000 TO STA. 10+647.750  
 PFEIFFER ROAD SEC. 03-00019-1 I-FP