



ROUTE NO.	SECTION NO.	TOTAL SHEET NO.
F.A.U. 6578	Q3-00019-1 I-FP	98 40
FED. ROAD DIST. NO.	COUNTY	PROJECT
	PEORIA	
	ILLINOIS	


CONTRACT NO. 89369

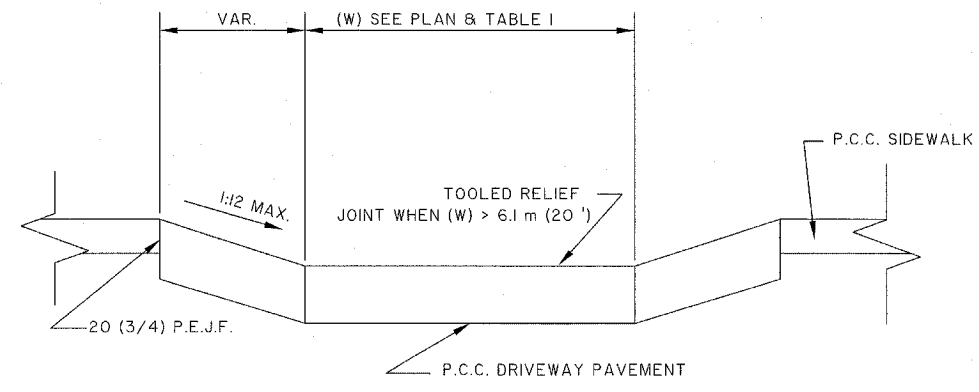


SECTION A-A

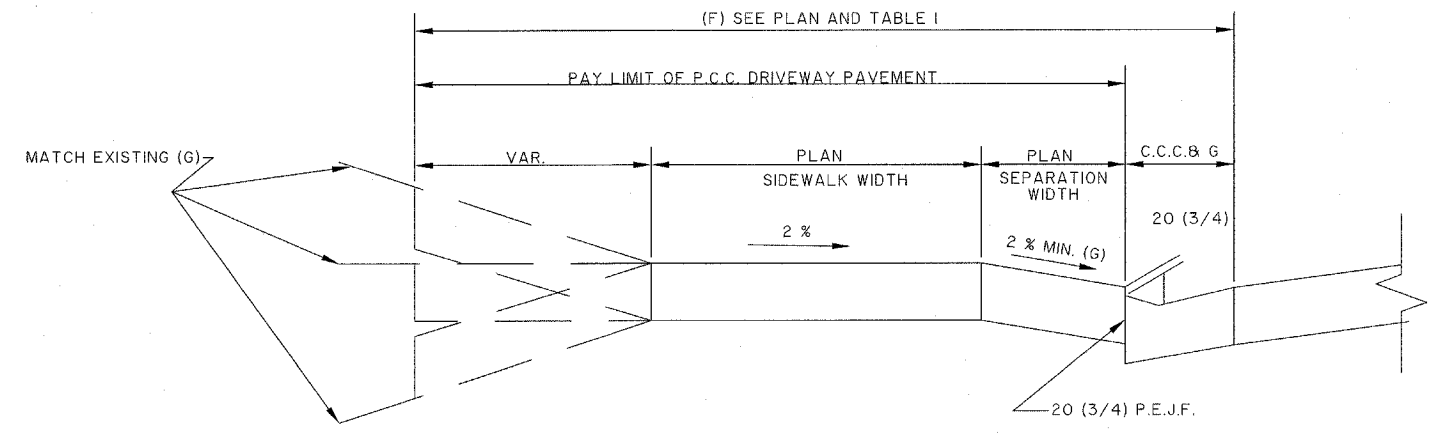

SECTION B-B

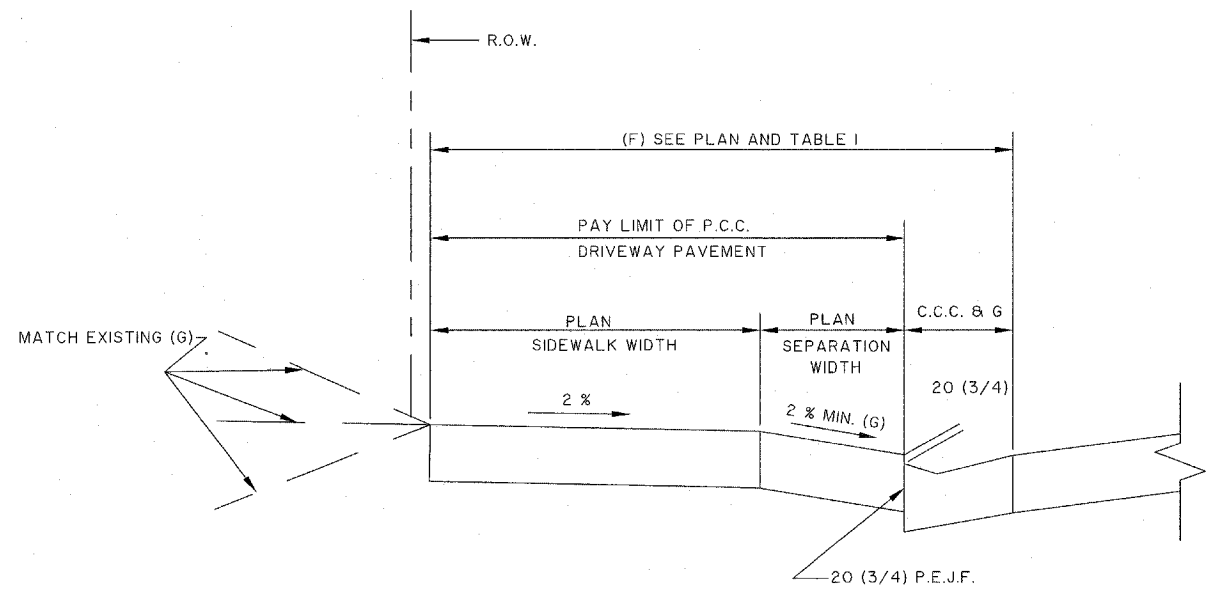

SECTION C-C

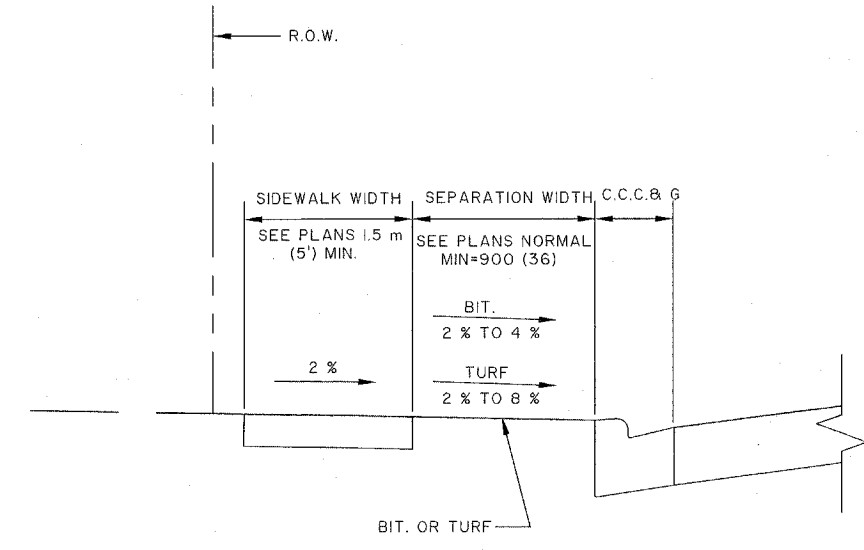

SECTION D-D

ALL DIMENSIONS ARE IN MILLIMETERS (INCHES) UNLESS OTHERWISE NOTED

PEORIA COUNTY HIGHWAY DEPT.
 URBAN ENTRANCES ACCESSIBLE TO
 THE DISABLED FOR SEPARATED
 SIDEWALK DETAILS (SHEET 2 OF 2)

(NOT TO SCALE)
 AIRPORT ROAD

P.C.H.D. URBAN ENTRANCES ACCESSIBLE TO THE
 DISABLED FOR SEPARATED SIDEWALK DETAILS
 AUTOCAD DRAWING BY A.D. 02-10-1999