


ROUTE NO. F.A.U. 8578 F.A.U. 8678	SECTION NO. 03-00019-1-1-FP	TOTAL SHEET NO. 98	SHEET NO. 48
FED. ROAD DIST. NO.	COUNTY PEORIA ILLINOIS	PROJECT M5093 (104)	
CONTRACT NO. 89369			

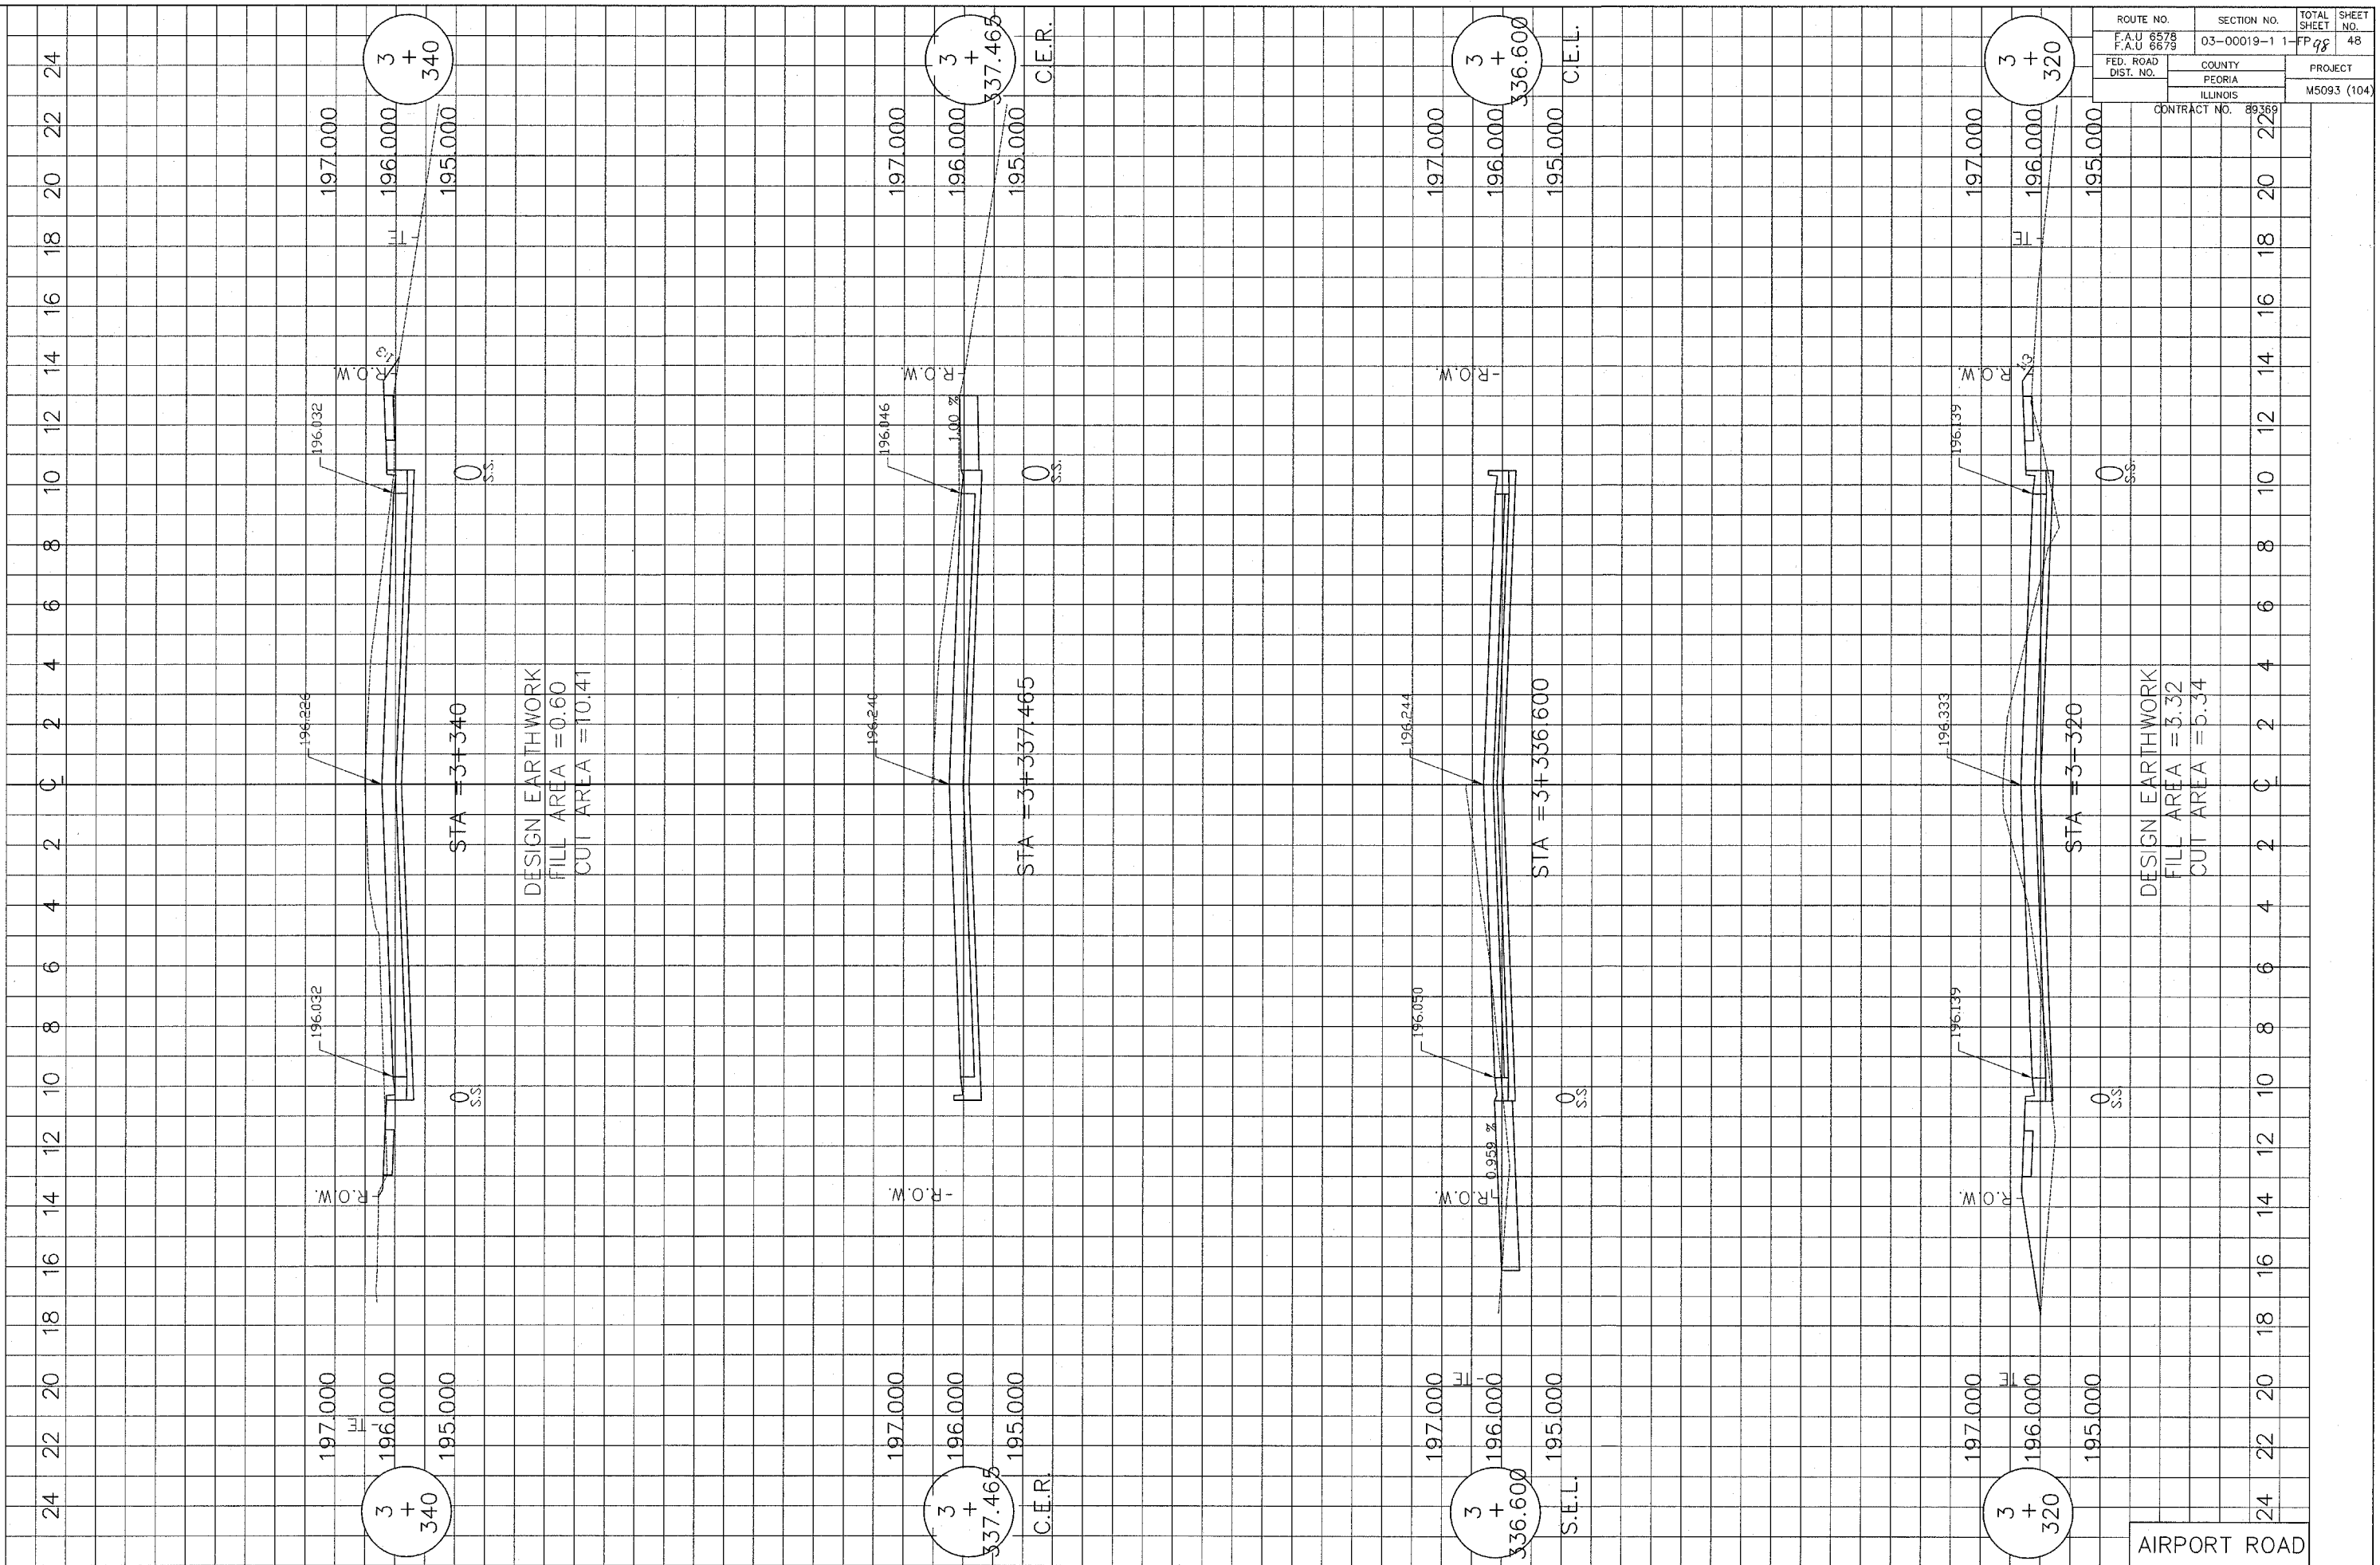

AIRPORT ROAD