


ROUTE NO. F.A.U. 6578 F.A.U. 6678	SECTION NO. 03-00019-1	TOTAL SHEET 1-FP	SHEET NO. 98 68
FED. ROAD DIST. NO.	COUNTY PEORIA ILLINOIS	PROJECT M5093 (104)	
CONTRACT NO. 89369			

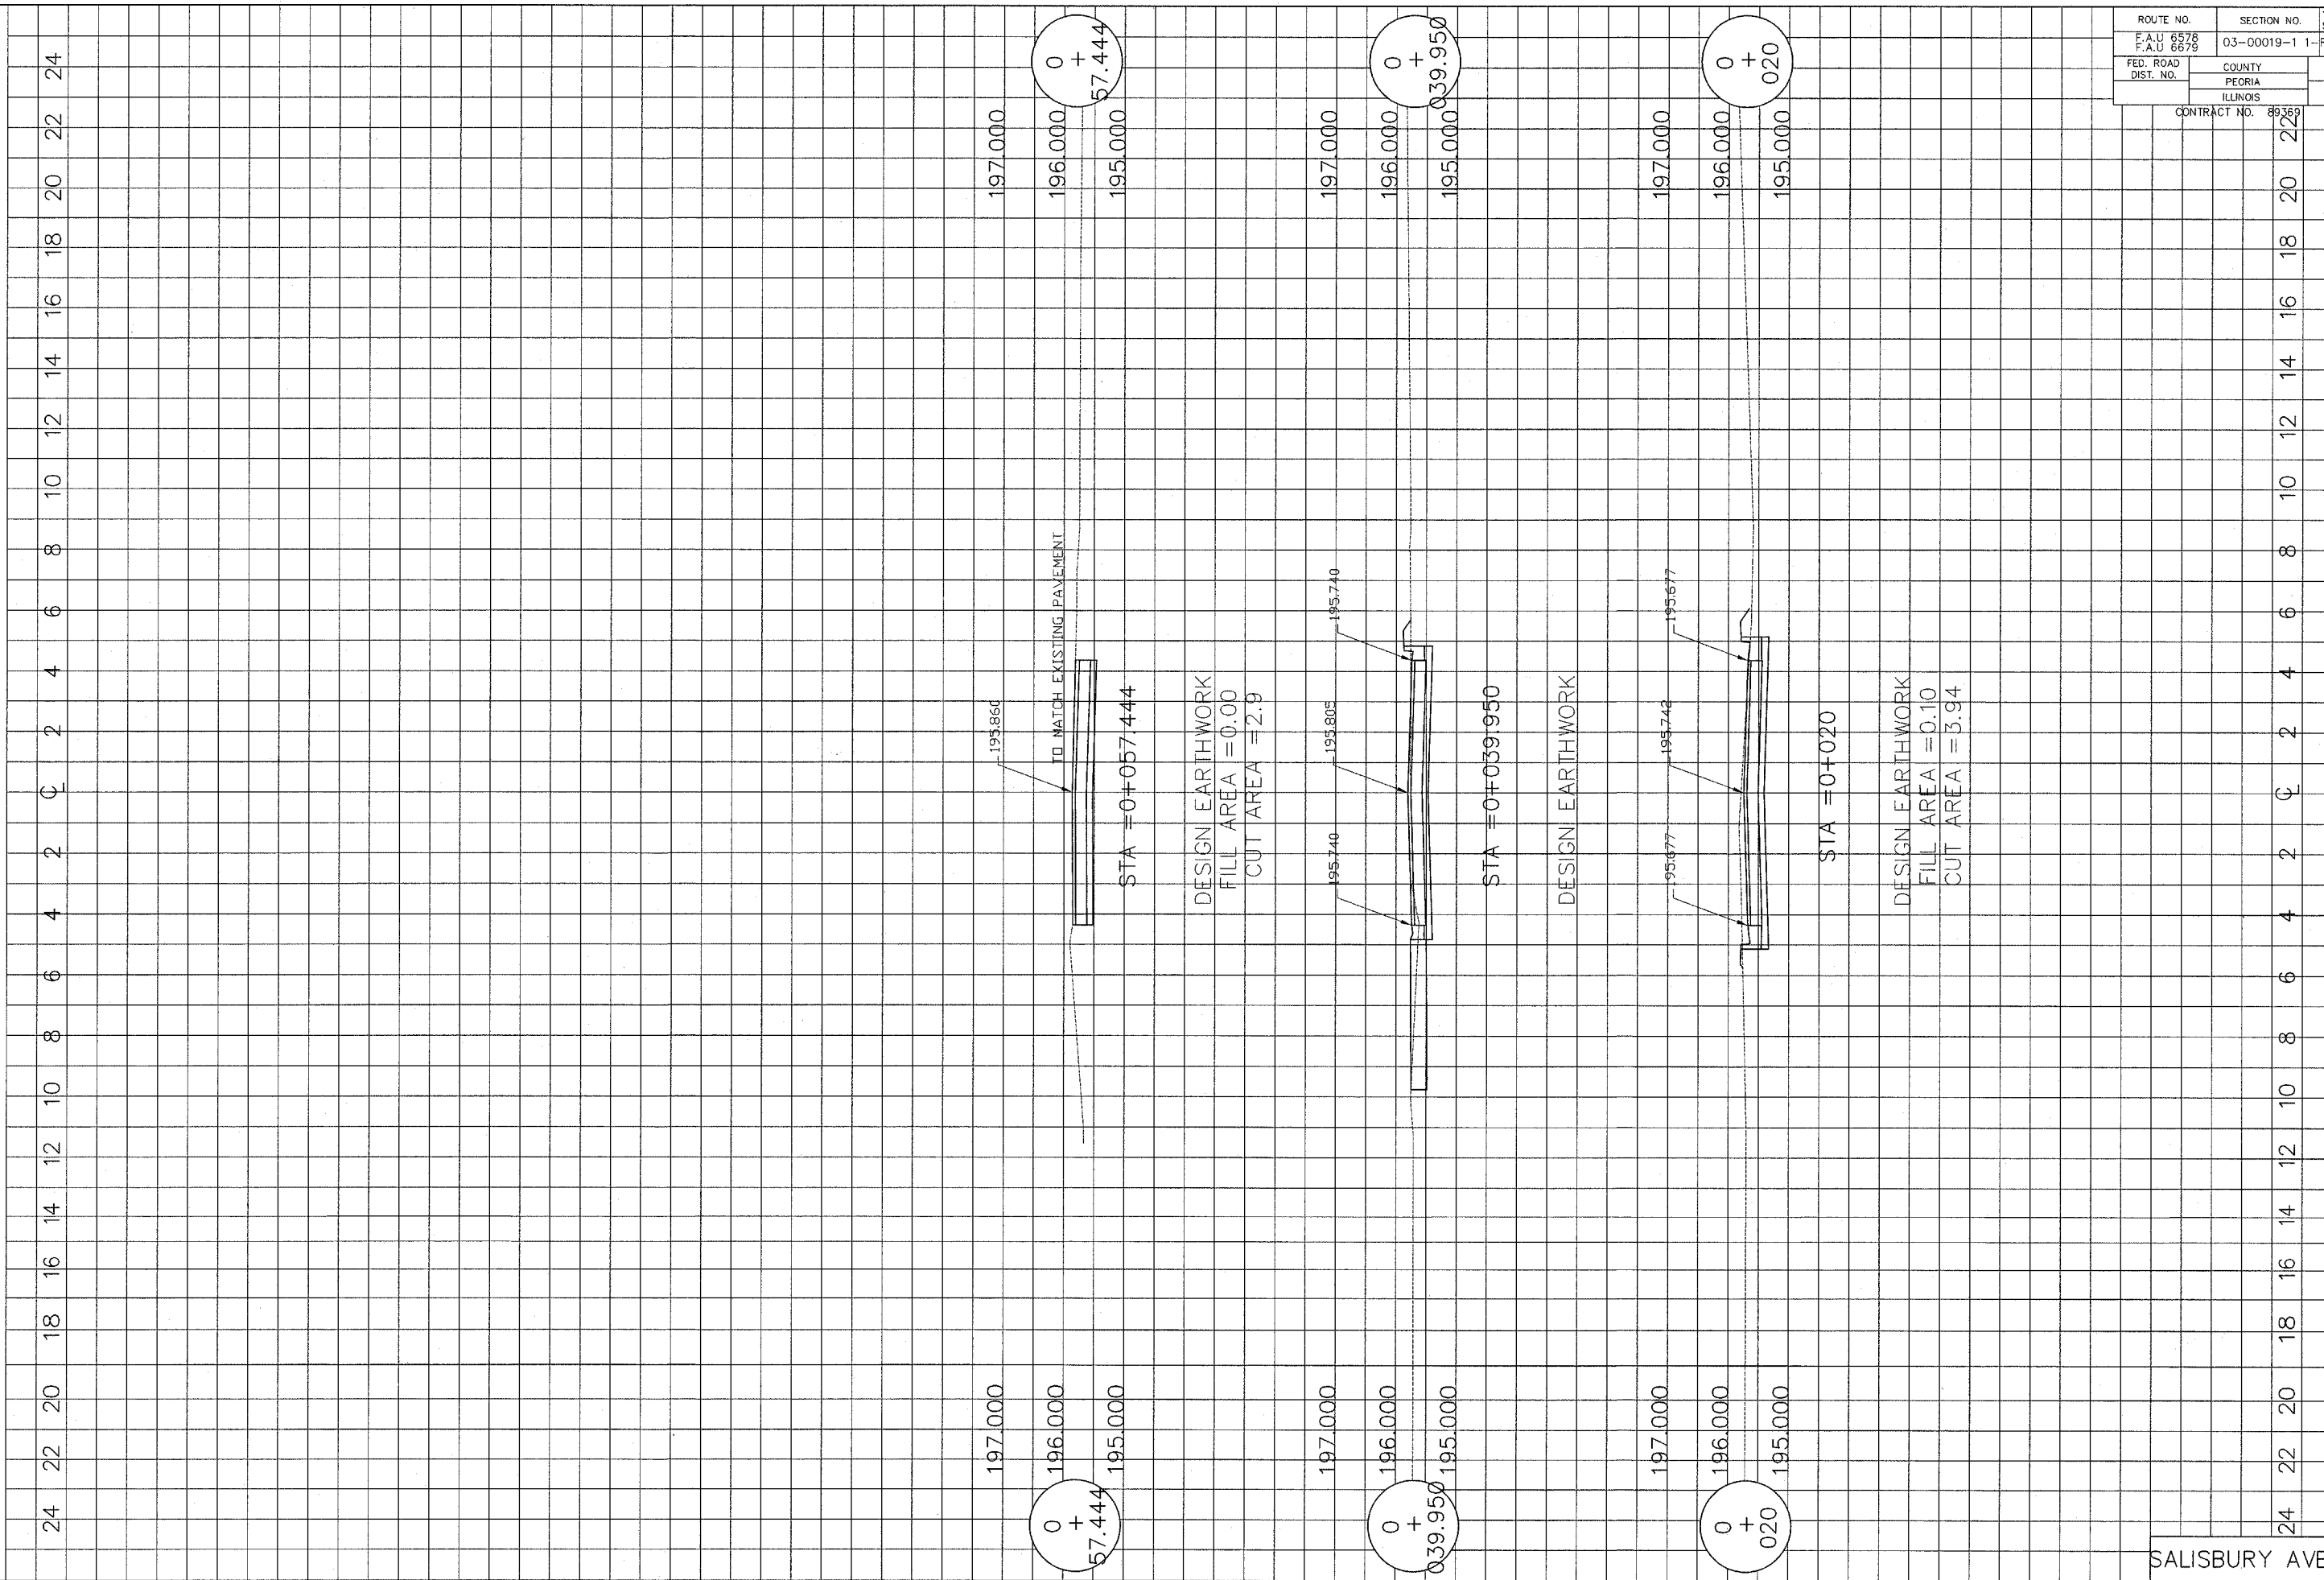

SALISBURY AVE