



RTE.	SECTION	COUNTY	TOTAL SHEETS	SHEET NO.
T.R. 274	*	MERCER	9	8
PROJECT				
* 02-14130-00-BR				
CONTRACT NO. 89378				



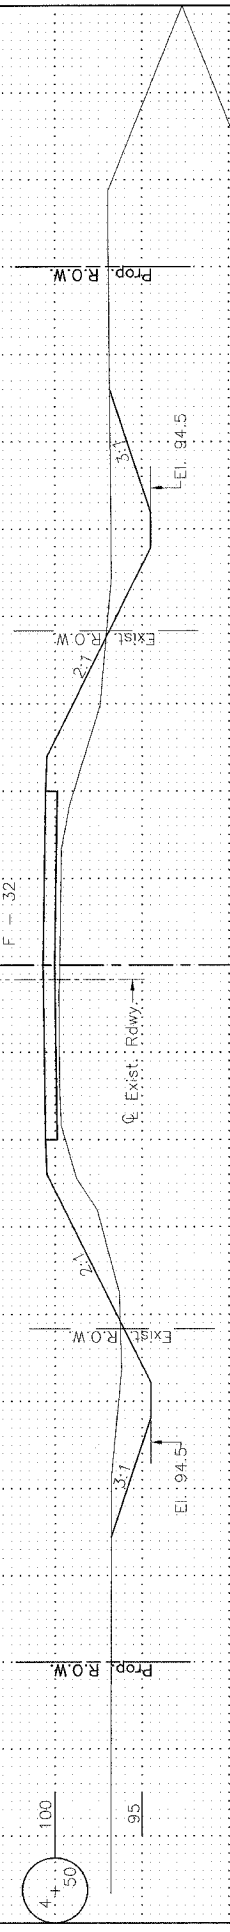


Bk. N. Abut. - Sta. 4+40

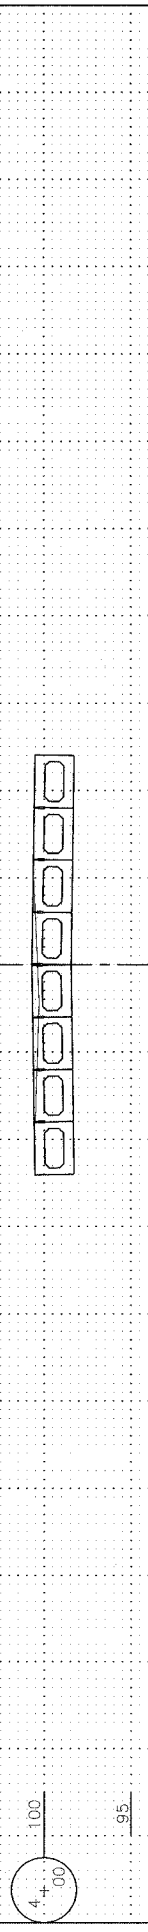

Bk. S. Abut. - Sta. 3+80



END STONE RIPRAP DITCH - Sta. 3+73 Lt. & Rt.

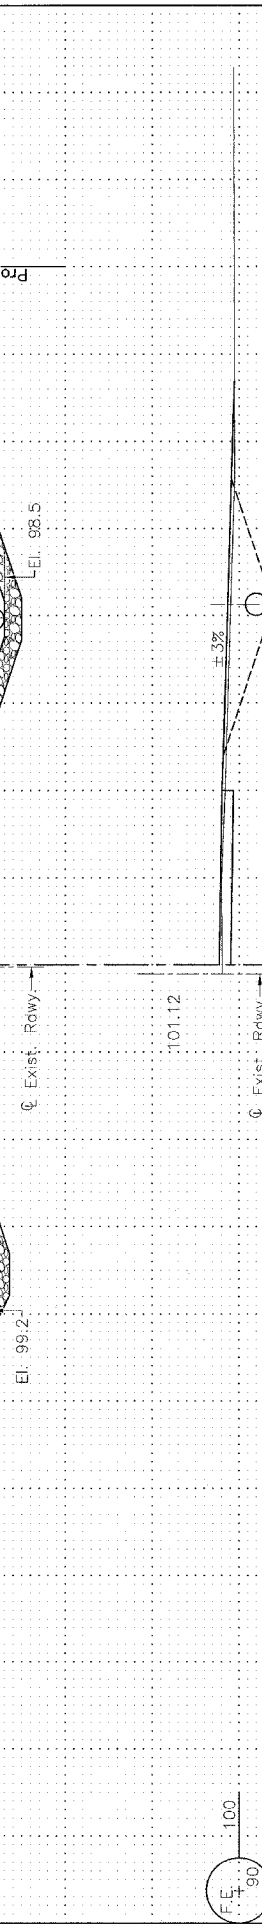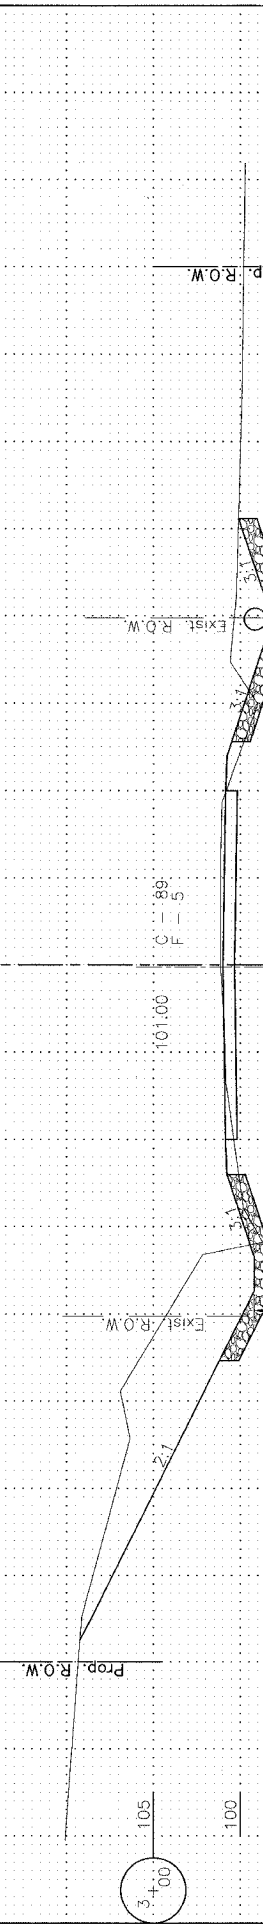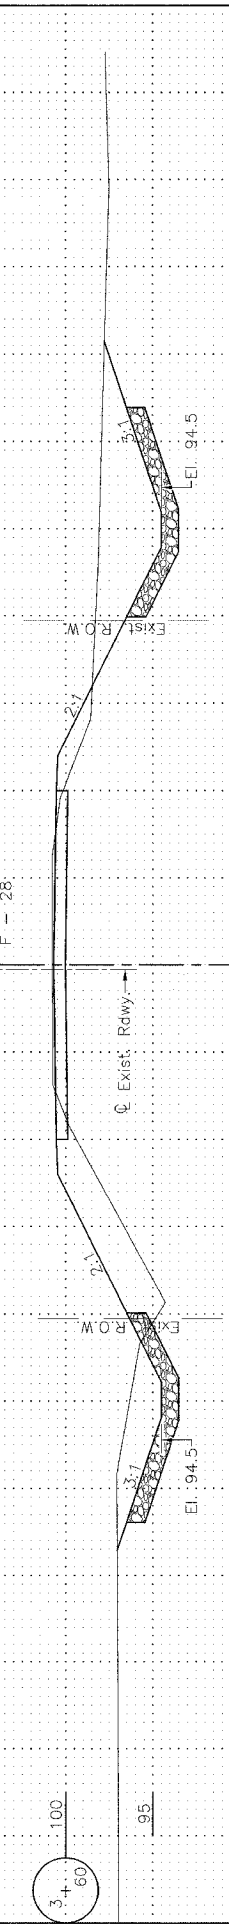

C. New 15" x 28" Pipe  
 Culvert, Class D, Type 1,  
 Inlet - El. 98.9  
 Outlet - El. 97.8  
 Embankment - 4' Cu. Yds.

BEGIN STONE RIPRAP DITCH - Sta. 2+70 Lt. & Rt.

PROJECT BEGINS - Sta. 2+30

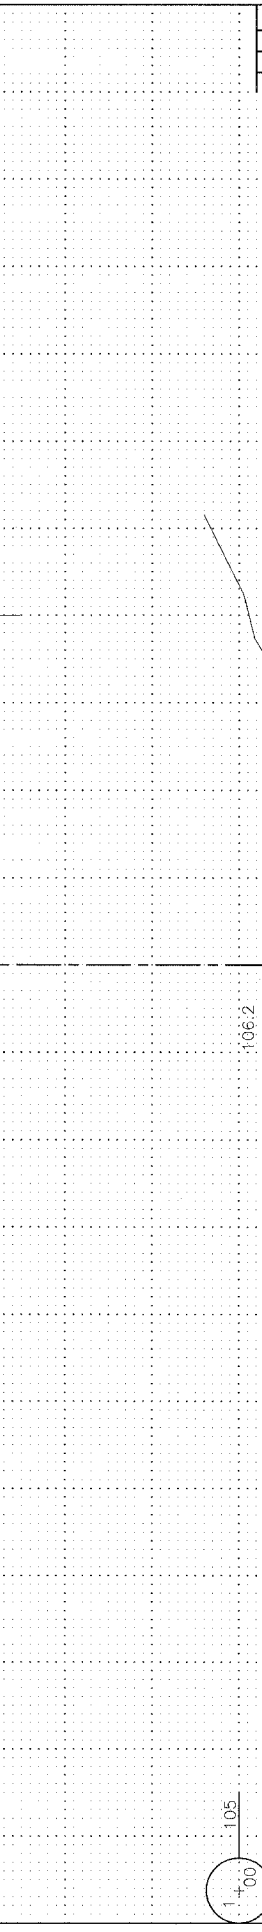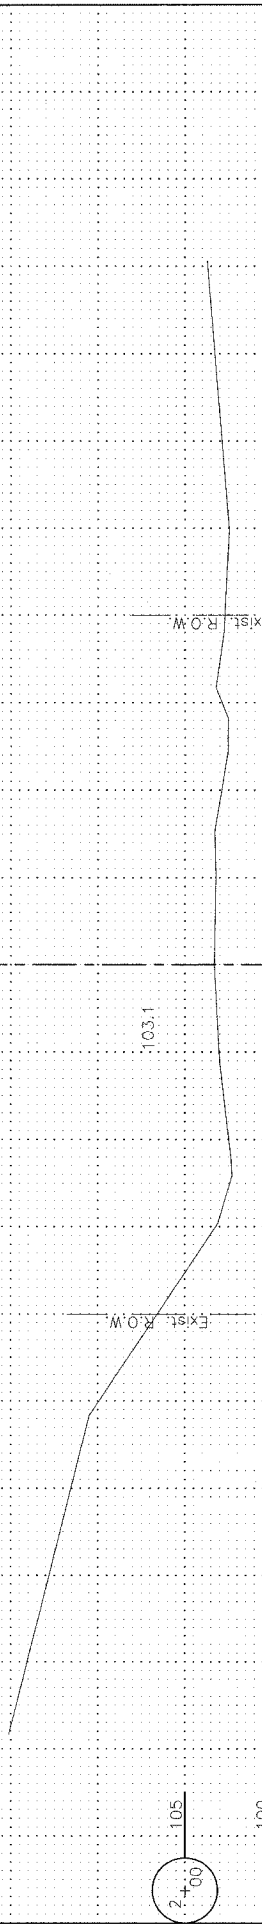

CROSS SECTIONS  
 T.R. 274 OVER NORTH POPE CREEK  
 SECTION 02-14130-00-BR  
 MERCER COUNTY