


RTE.	SECTION	COUNTY	TOTAL SHEETS	SHEET NO.
T.R. 274	*	MERCER	9	9
PROJECT				

\* 02-14130-00-BR  
 CONTRACT NO. 89378

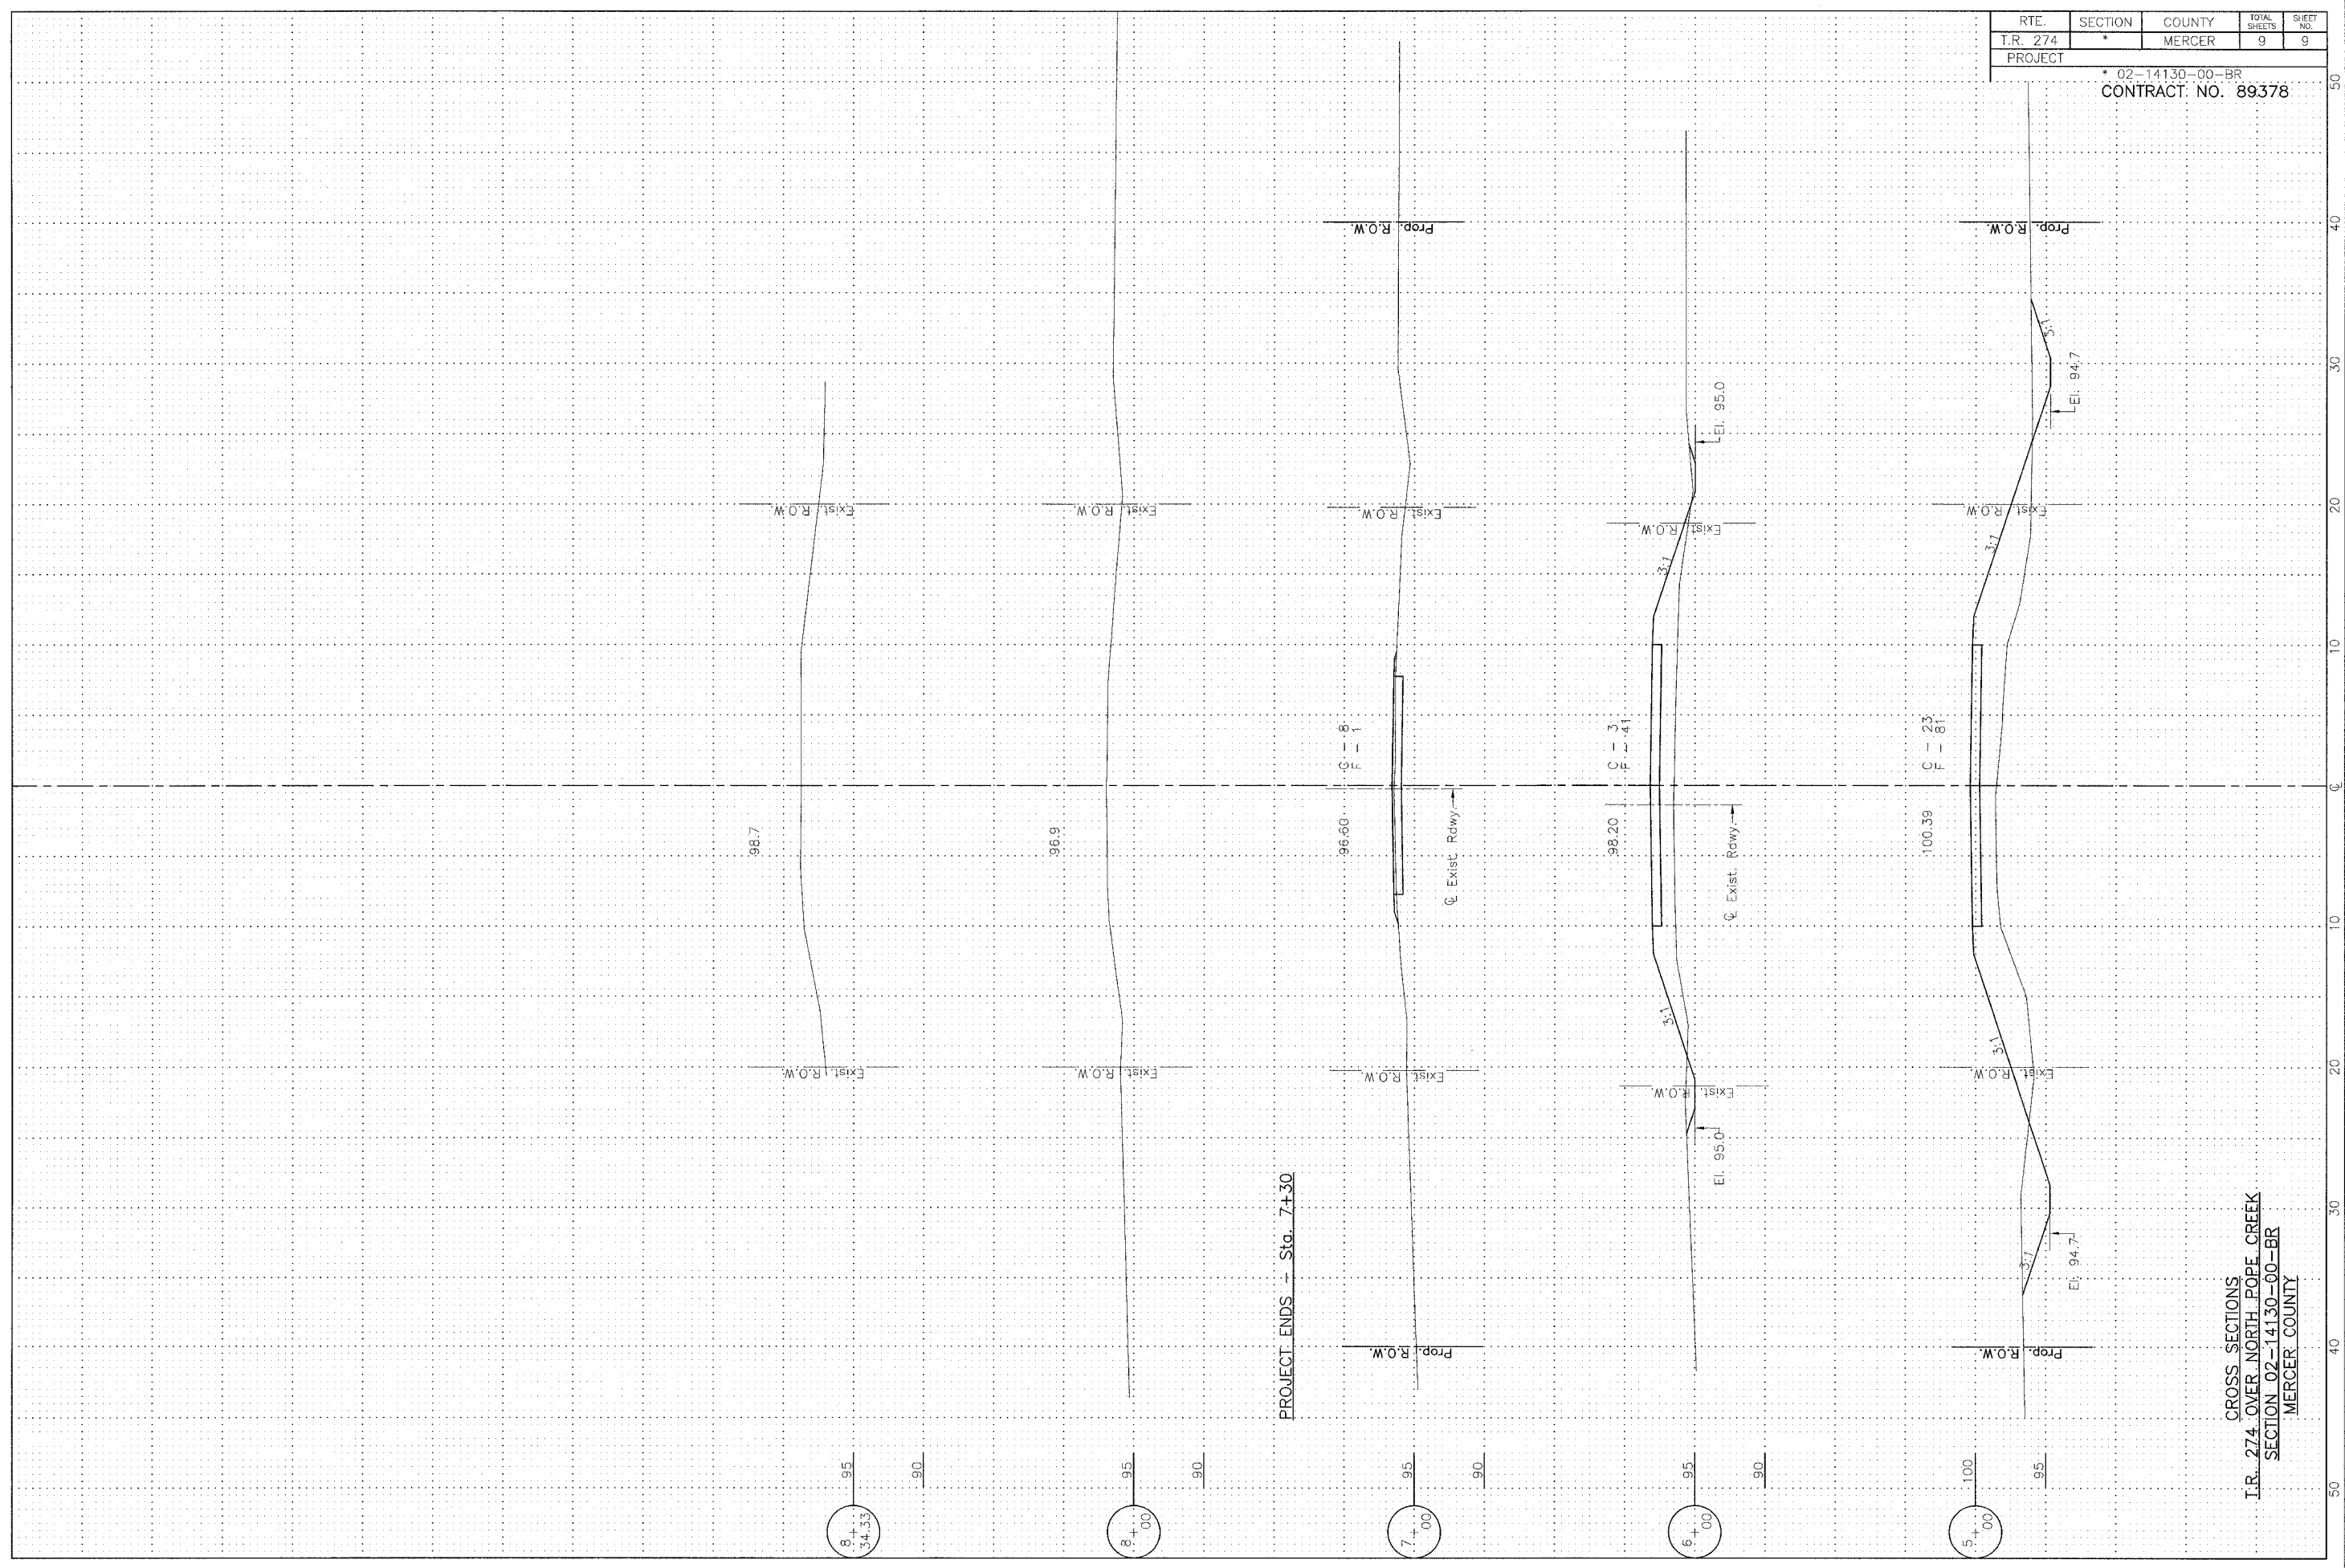

PROJECT ENDS - Sta. 7+30

CROSS SECTIONS  
 I.R. 274 OVER NORTH POPE CREEK  
 SECTION 02-14130-00-BR  
 MERCER COUNTY