


F.A. RTE.	SECTION	COUNTY	TOTAL SHEETS	SHEET NO.
C.H. 805-00085-00-BR		MARSHALL	13	9
STA. 12+00		TO STA. 13+05		
ILLINOIS		PROJ. NO. BR05-123(2)		
CONTRACT NO. 89397				

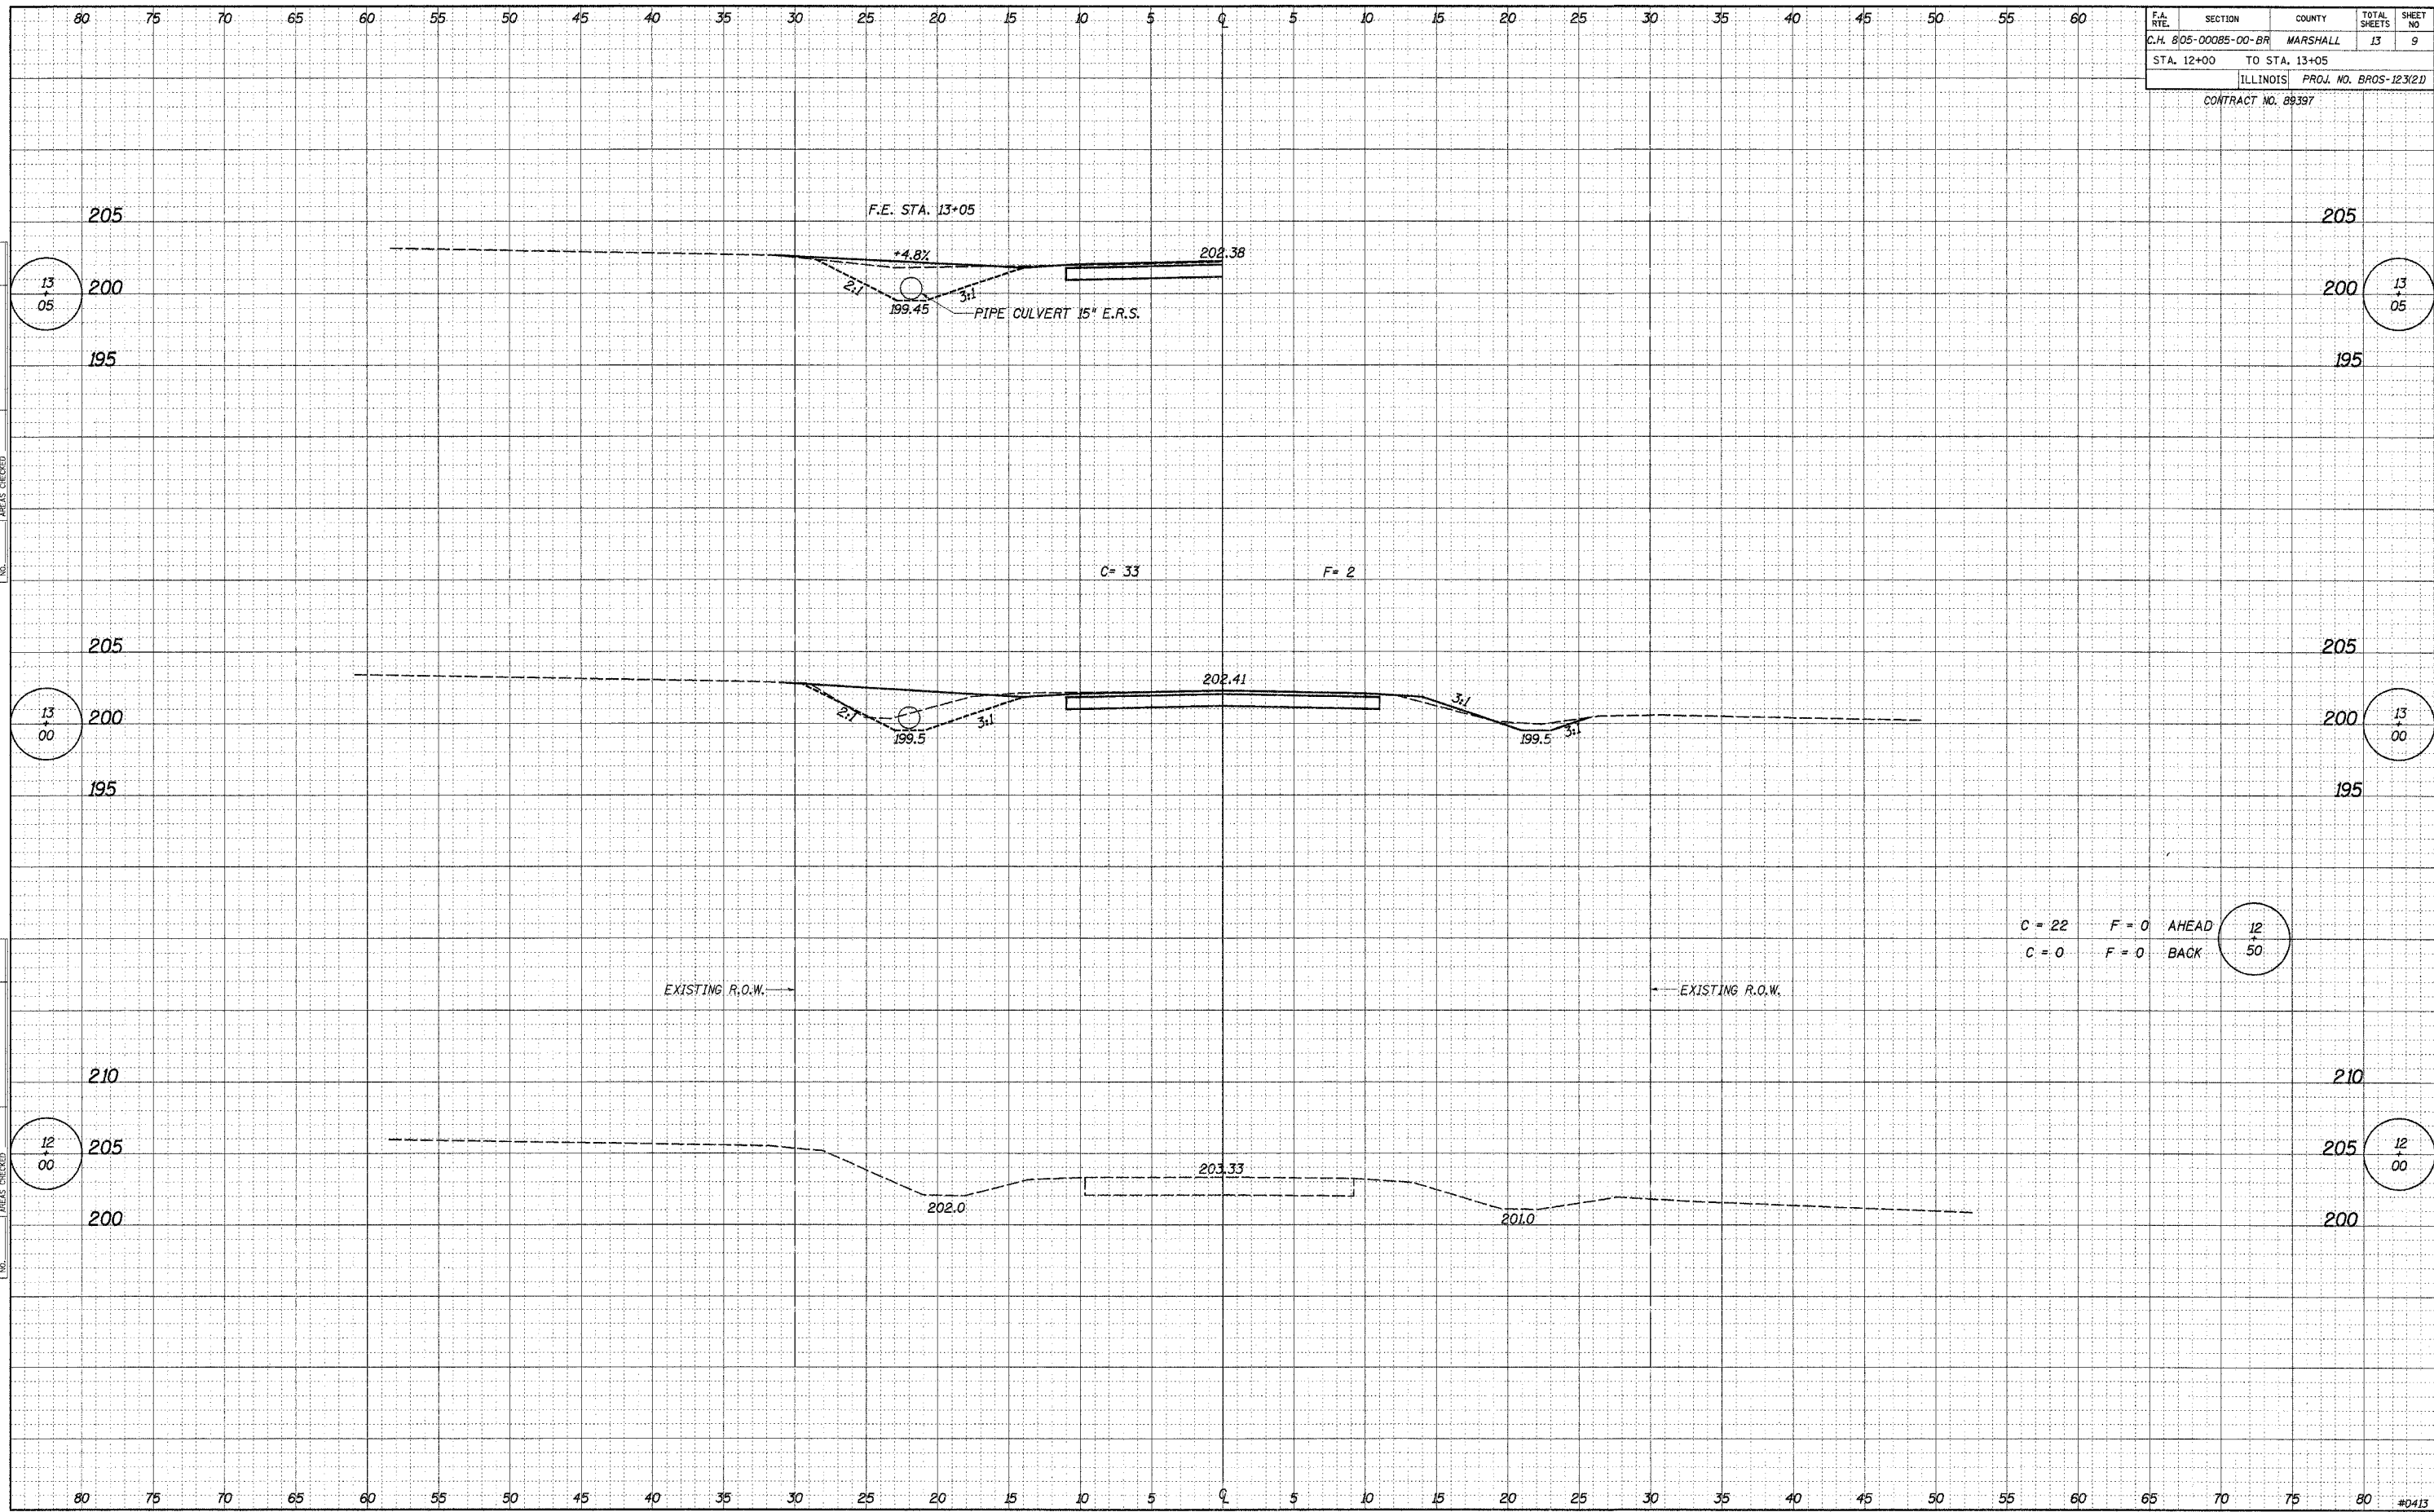

DATE: _____
 BY: _____
 SURVEYED: _____
 PLOTTED: _____
 TEMPLATE: _____
 NOTE BOOK: _____
 AREAS CHECKED: _____

DATE: _____
 BY: _____
 SURVEYED: _____
 PLOTTED: _____
 TEMPLATE: _____
 NOTE BOOK: _____
 AREAS CHECKED: _____

C = 22 F = 0 AHEAD
 C = 0 F = 0 BACK