


E.A. RTE.	SECTION	COUNTY	TOTAL SHEETS	SHEET NO.
C.H. 805-00085-00-BR	MARSHALL	ILLINOIS	13	10
STA. 13+50 TO STA. 14+75.8				
CONTRACT NO. 89397				

C = 0 F = 0 AHEAD 14
 C = 3 F = 22 BACK 75.8

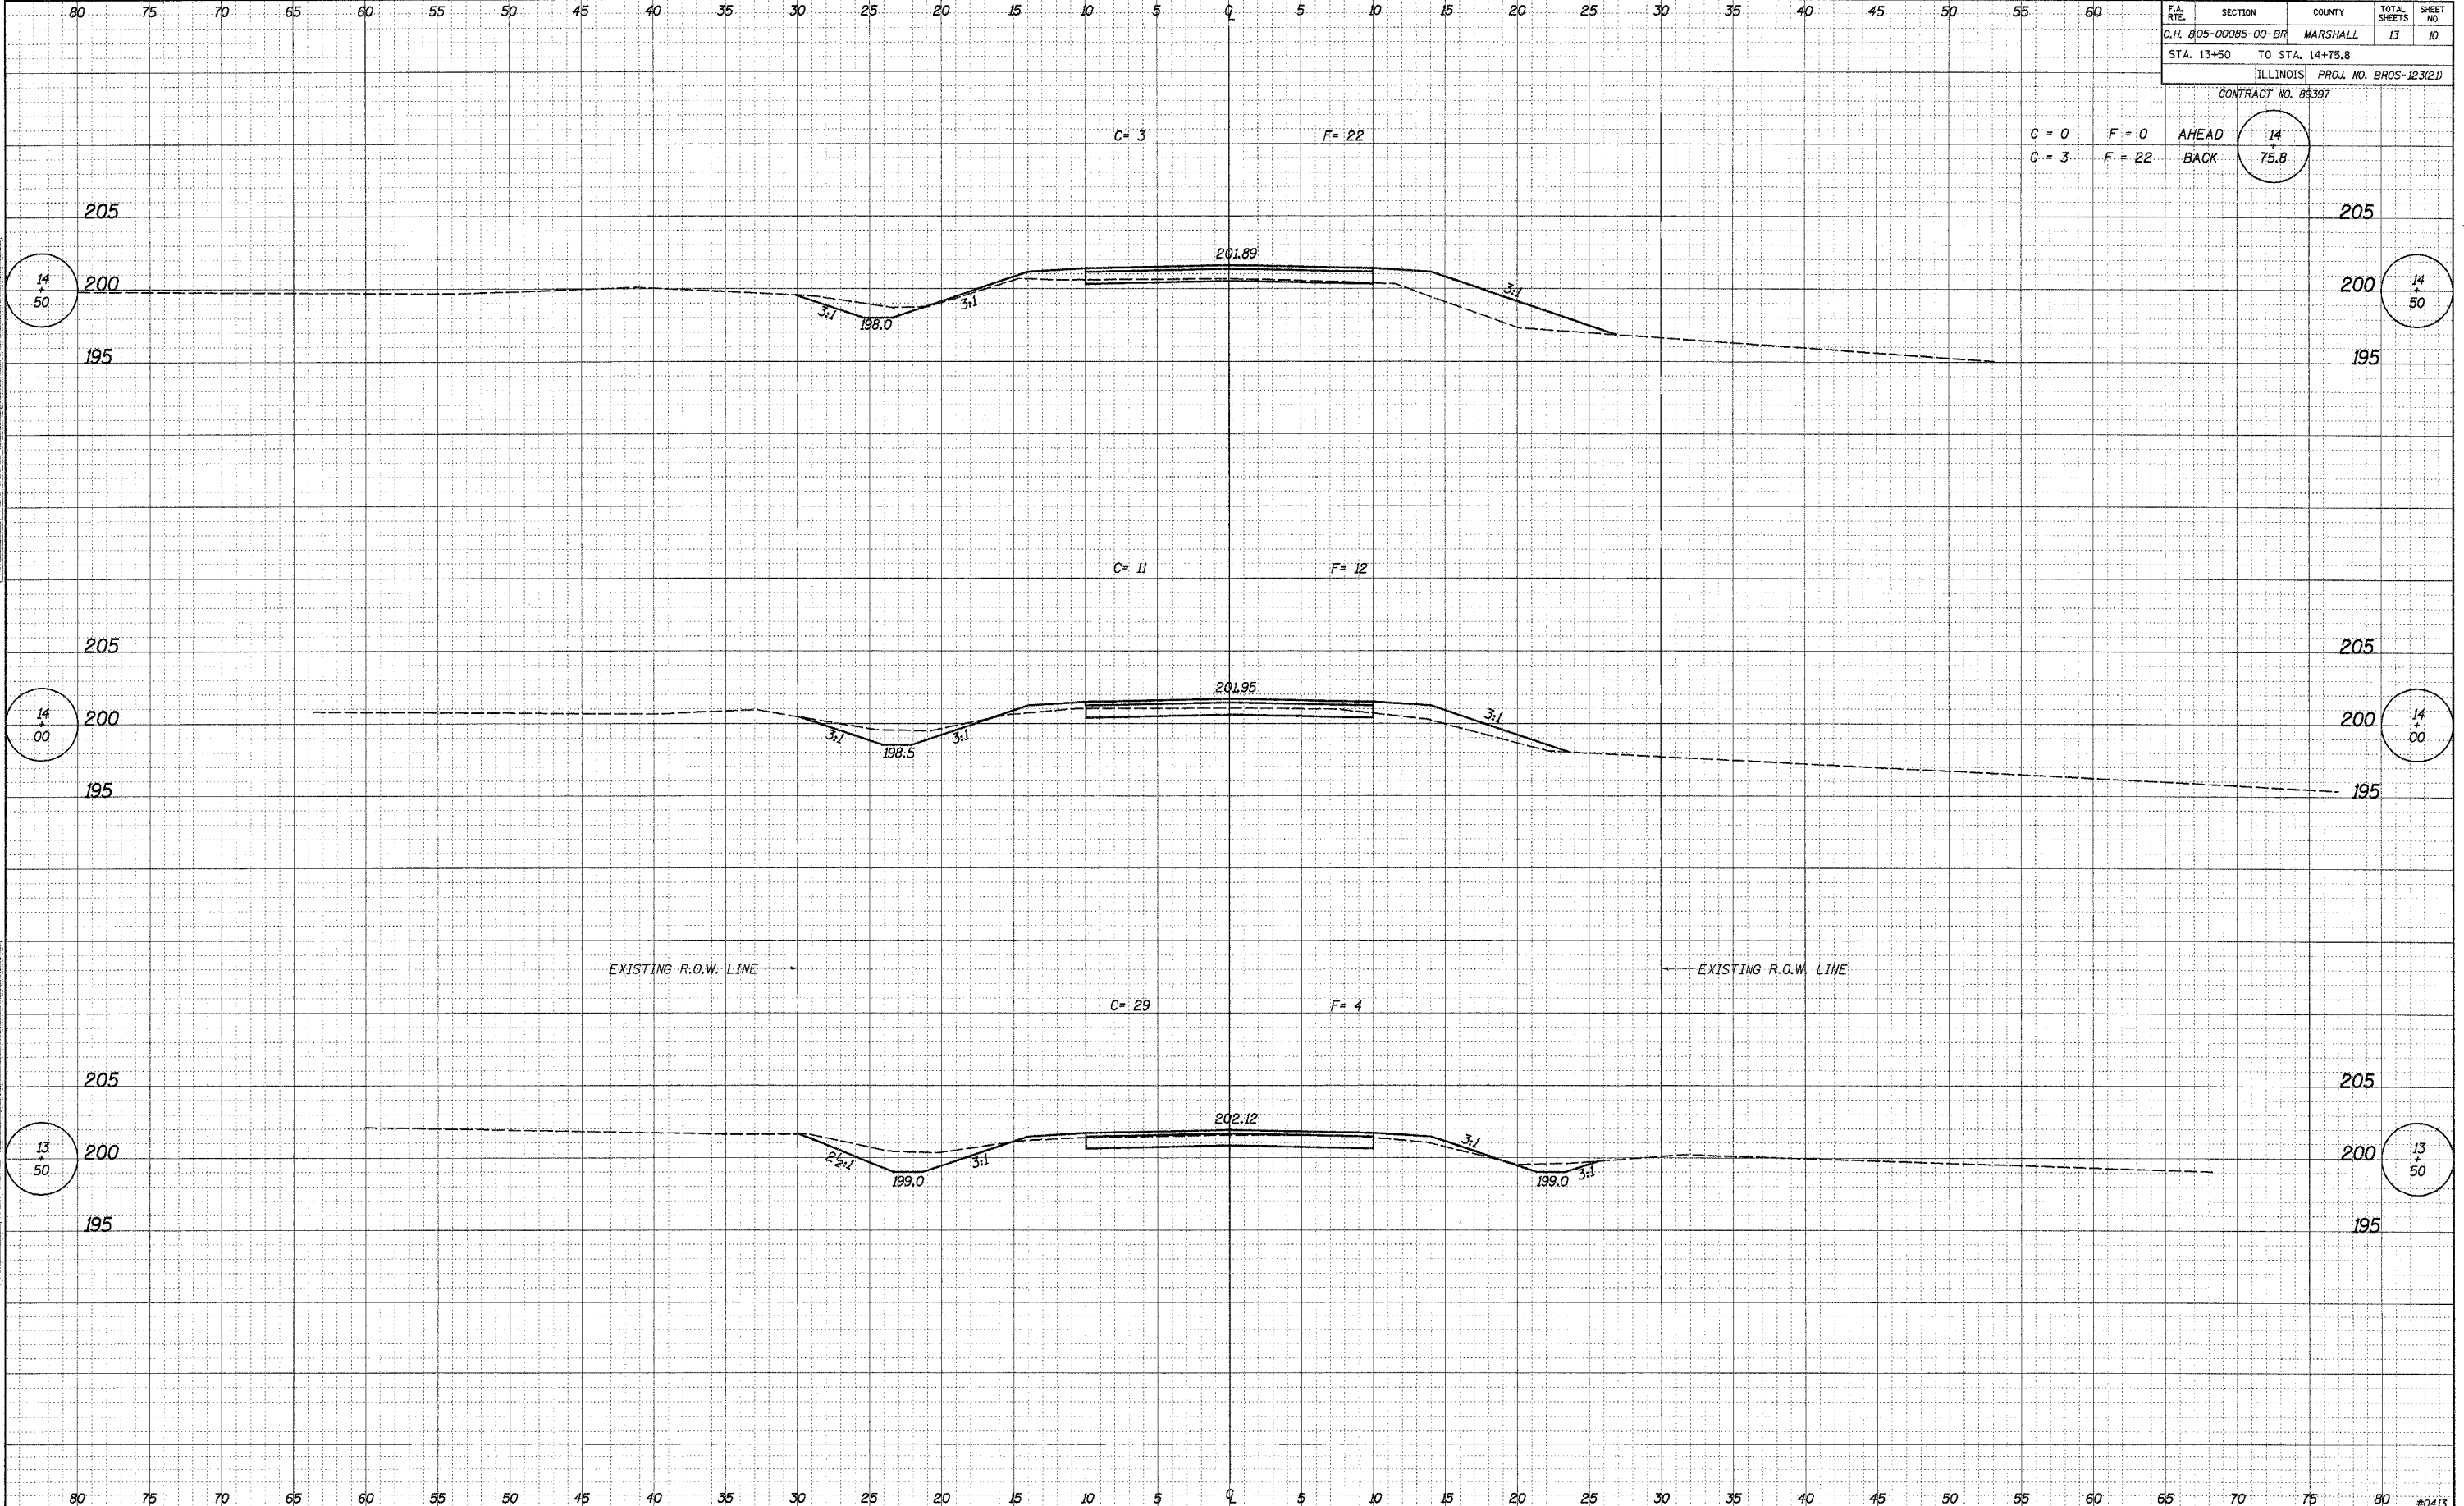

DATE _____
 BY _____
 SURVEY _____
 PLOTTED _____
 NOTE BOOK _____
 AREAS CHECKED _____
 NO. _____

DATE _____
 BY _____
 SURVEY _____
 PLOTTED _____
 NOTE BOOK _____
 AREAS CHECKED _____
 NO. _____