


F.A. R.T.E.	SECTION	COUNTY	TOTAL SHEETS	SHEET NO.
C.H. 8/05-00085-00-BR	MARSHALL	ILLINOIS	13	12
STA. 16+85		TO STA. 18+00		
ILLINOIS		PROJ. NO. BROS-123(2)		
CONTRACT NO. 89397				

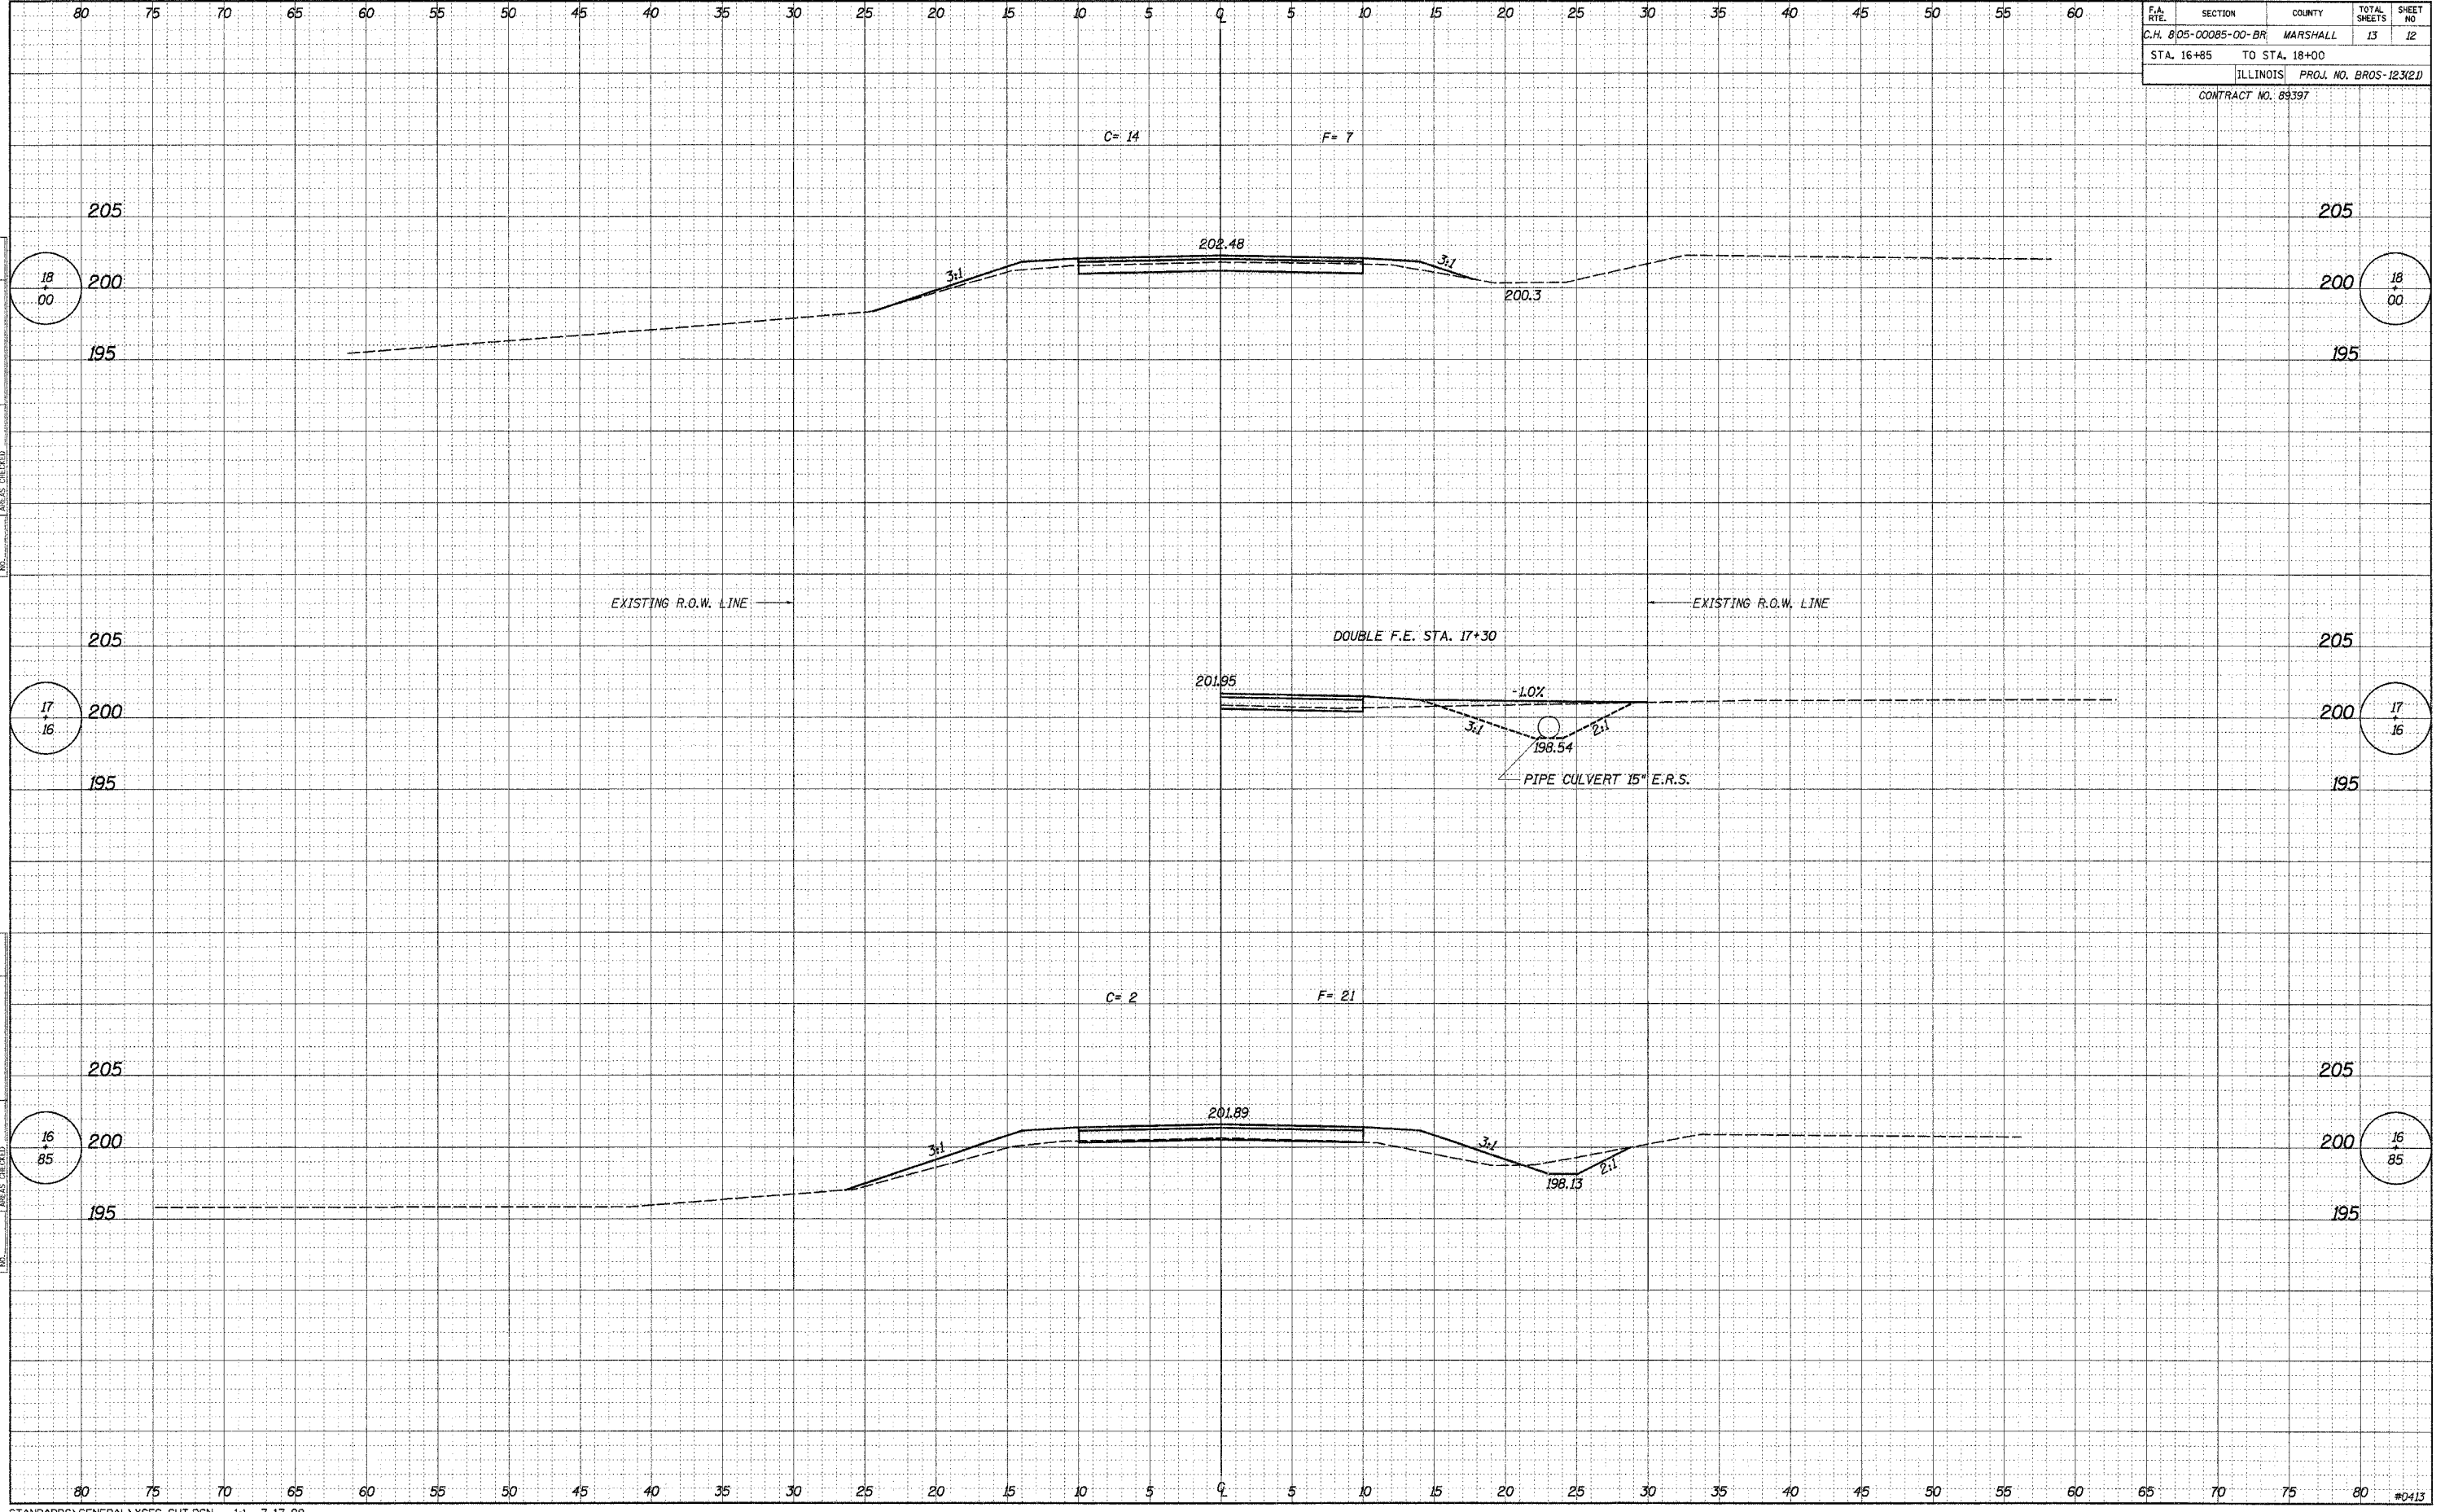

DATE _____
 BY _____
 SURVEYED _____
 PLOTTED _____
 TEMPLATE _____
 NOTE BOOK _____
 AREAS CHECKED _____
 NO. _____

DATE _____
 BY _____
 SURVEYED _____
 PLOTTED _____
 TEMPLATE _____
 NOTE BOOK _____
 AREAS CHECKED _____
 NO. _____