



SECTION	COUNTY	TOTAL SHEETS	SHEET NO.
01-00088-00-WR	CHAMPAIGN	21	4
STA.	TO STA.		
F.H.W.A. REG.	ILLINOIS	PROJECT	

EXISTING TYPICAL SECTION

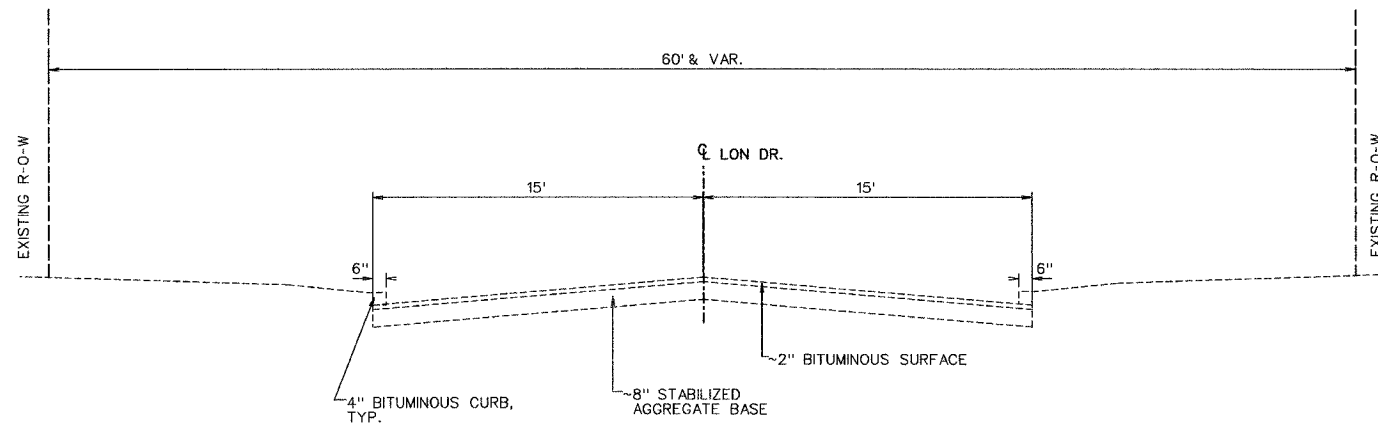


EXISTING TYPICAL SECTION

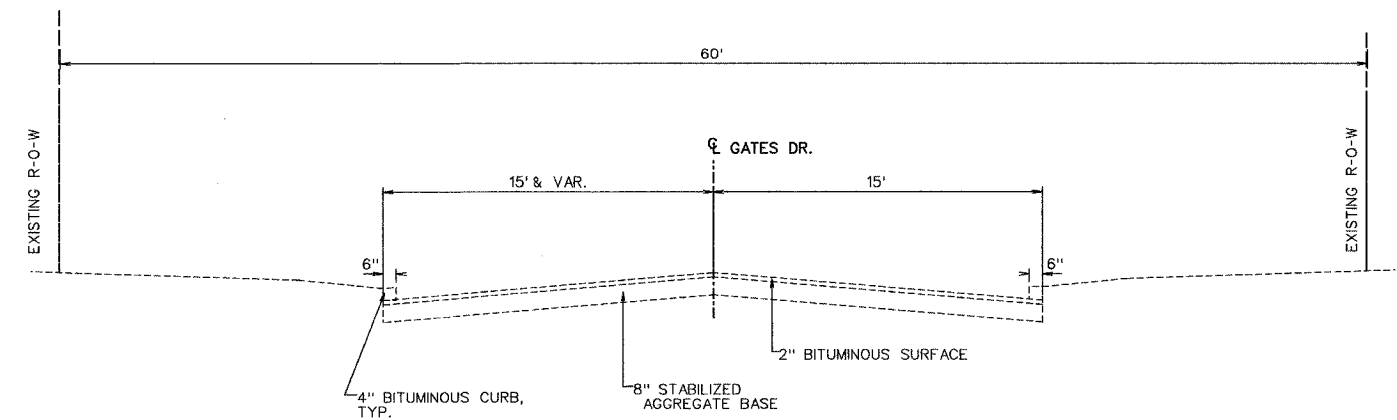


PROPOSED TYPICAL SECTION

STA. 9+42 TO 17+69

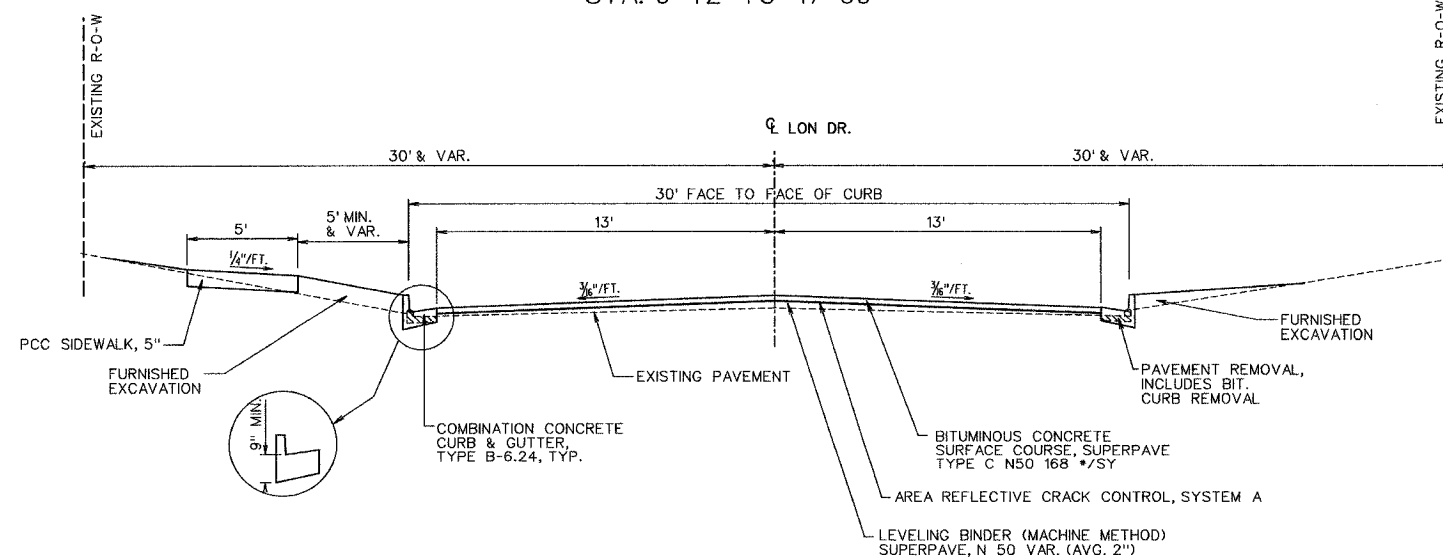

PROPOSED TYPICAL SECTIONS

GATES DRIVE WITH EXISTING BASE
STA. 100+58 TO 101+10

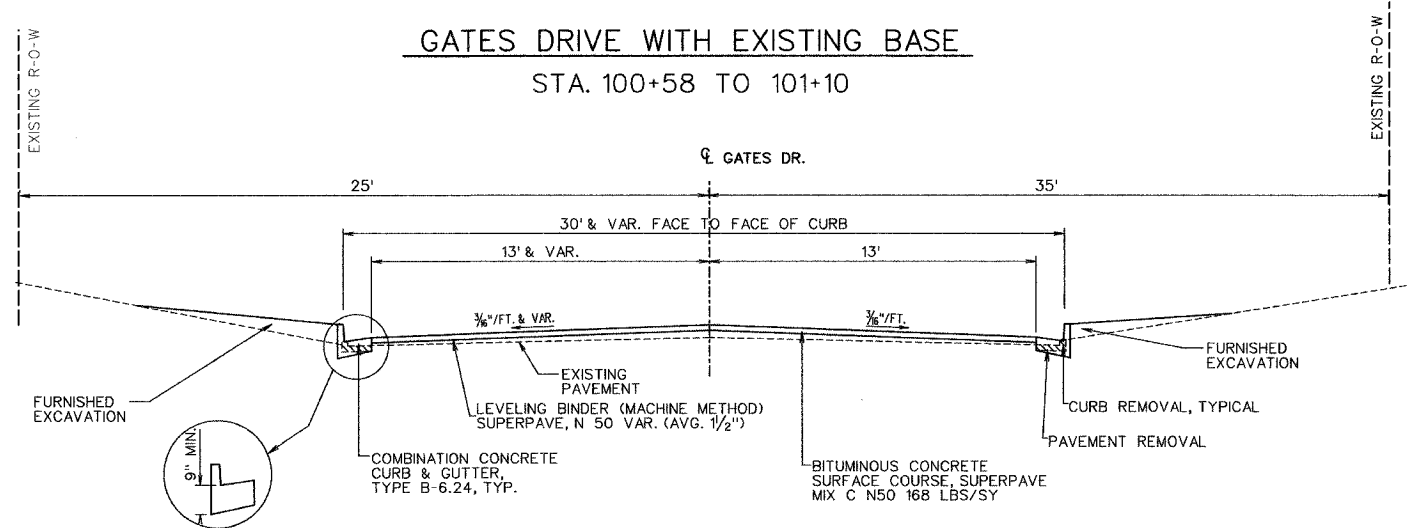

GATES DRIVE RECONSTRUCTED
STA. 100+13 TO 100+58

