
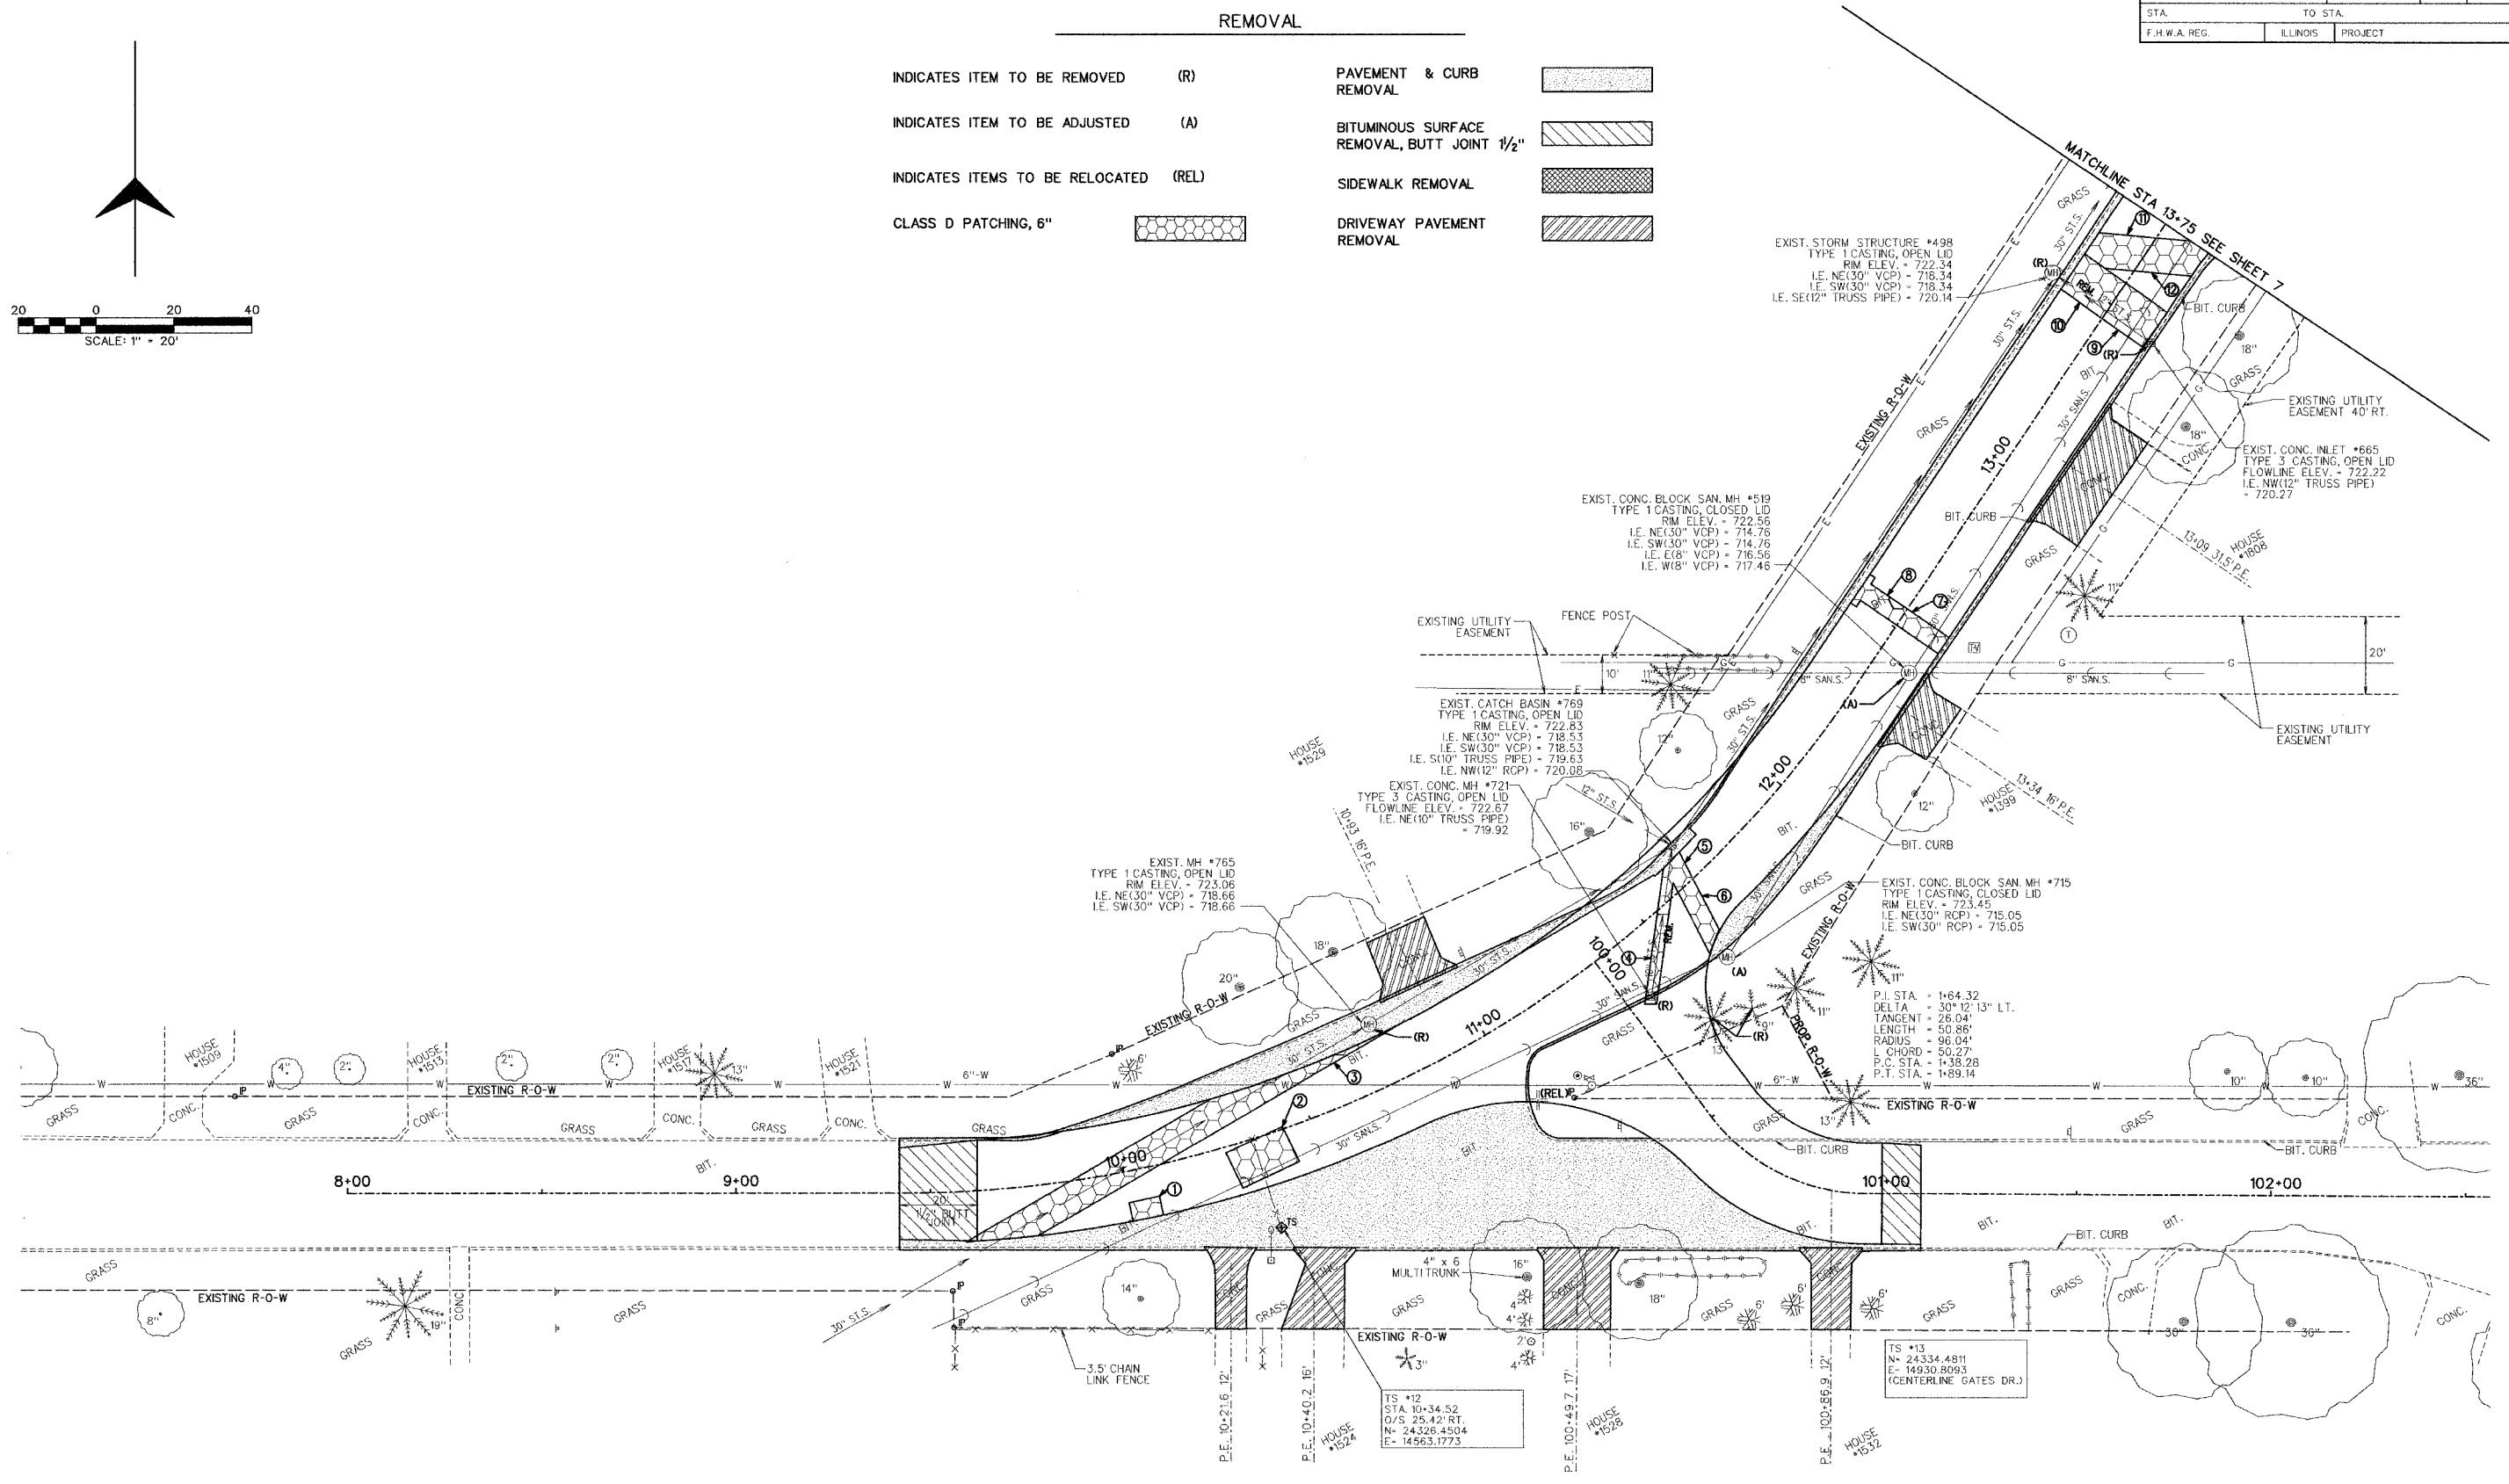


SECTION	COUNTY	TOTAL SHEETS	SHEET NO.
01-00088-00-WR	CHAMPAIGN	21	7
STA.	TO STA.		
F.H.W.A. REG.	ILLINOIS	PROJECT	

REMOVAL

- INDICATES ITEM TO BE REMOVED (R)
- INDICATES ITEM TO BE ADJUSTED (A)
- INDICATES ITEMS TO BE RELOCATED (REL)
- CLASS D PATCHING, 6"
- PAVEMENT & CURB REMOVAL
- BITUMINOUS SURFACE REMOVAL, BUTT JOINT 1/2"
- SIDEWALK REMOVAL
- DRIVEWAY PAVEMENT REMOVAL

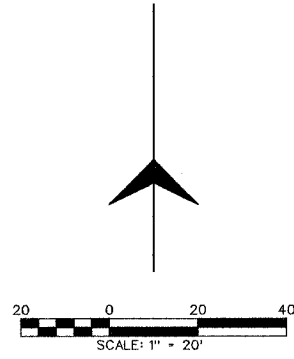

REMOVAL SHEET 1 OF 2