


SECTION	COUNTY	TOTAL SHEETS	SHEET NO.
01-00088-00-WR	CHAMPAIGN	21	11
STA.	TO STA.		
F.H.W.A. REG.	ILLINOIS	PROJECT	

LON DRIVE

PLAN

DATE	BY

SURVEYED
 SLIGHT
 NOTE BOOK ALIGNMENT CHECKED
 NO. RT. OF WAY CHECKED

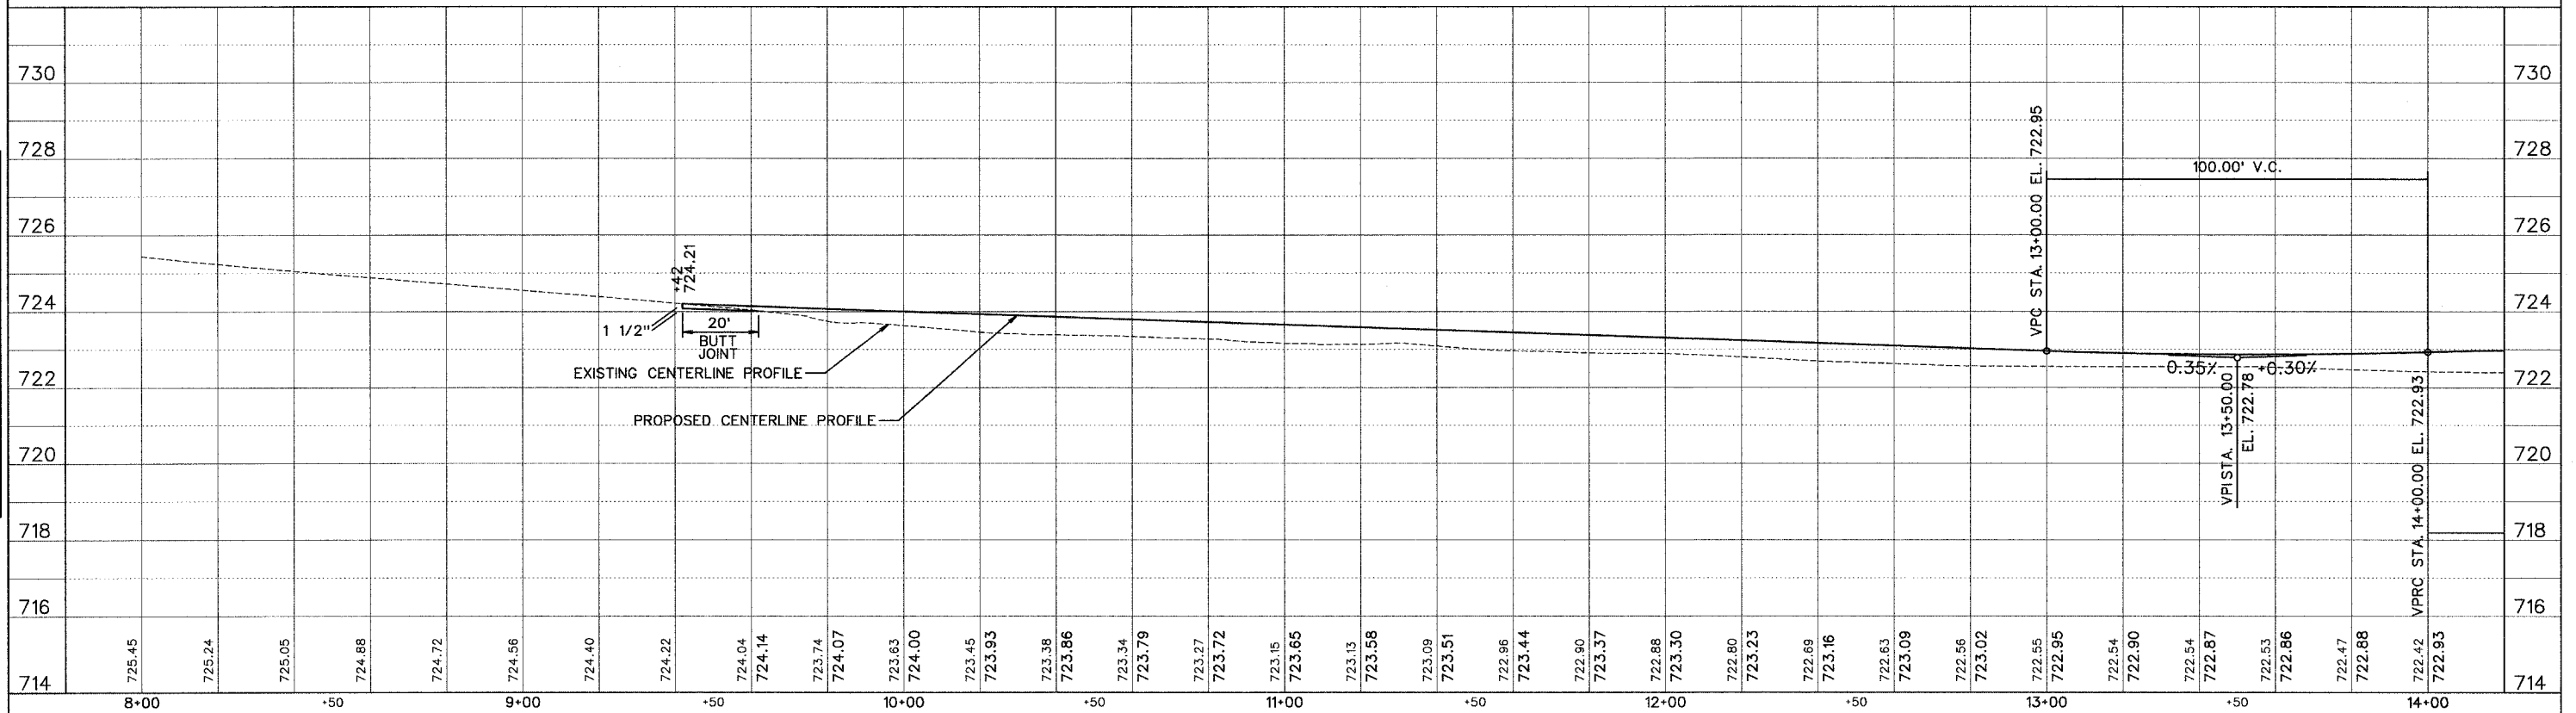

LON DRIVE

PROFILE

DATE	BY

SURVEYED
 GRADES CHECKED
 B.M.'S NOTED
 STRUCTURE NOTATIONS CHECKED

