



SECTION	COUNTY	TOTAL SHEETS	SHEET NO.
01-00088-00-WR	CHAMPAIGN	21	12
STA. TO STA.			
F.H.W.A. REC.	ILLINOIS	PROJECT	

GATES DRIVE

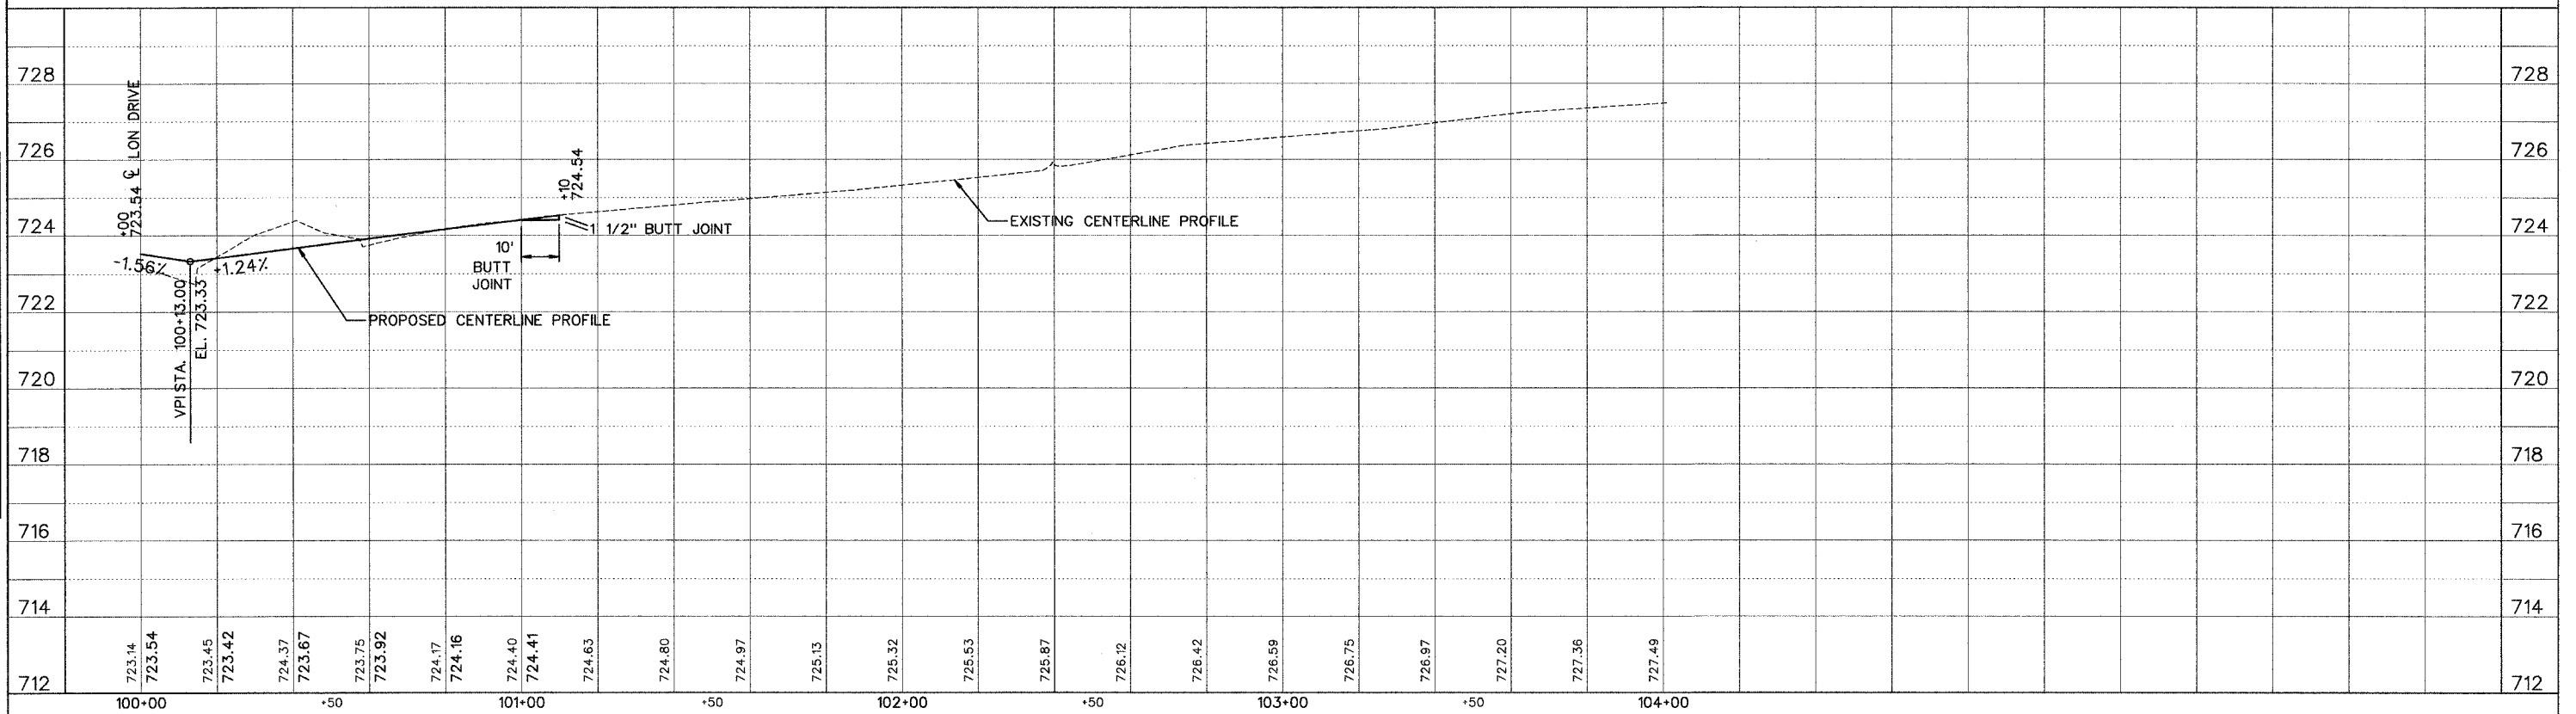

CAROLINA DRIVE

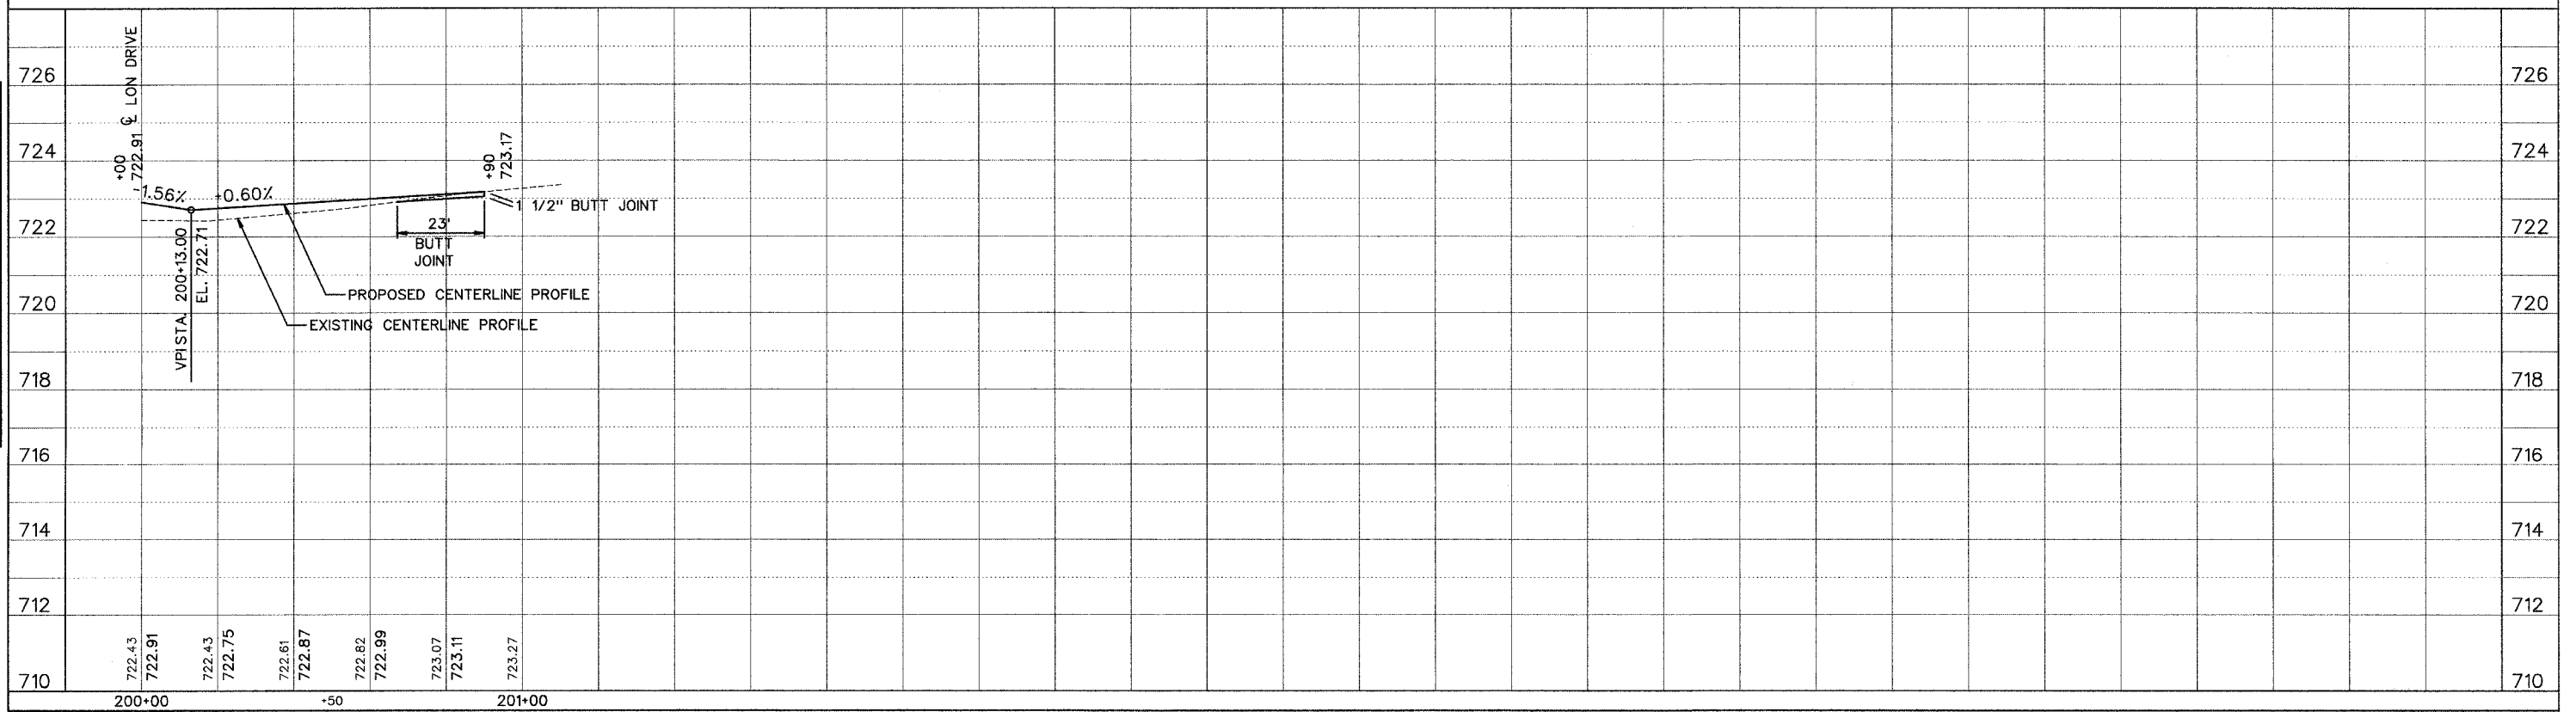

PLAN

DESIGNED	BY	DATE
PLOTTED		
NOTE BOOK ALIGNMENT CHECKED		
NO. RT. OF WAY CHECKED		

PROFILE

DESIGNED	BY	DATE
GRADES CHECKED		
NOTE BOOK		
B.M. & NOTED		
STRUCTURE NOTATIONS CHECKED		