


FINAL SURVEY
 BY: _____ DATE: _____
 SURVEY NO.: _____
 NOTE BOOK NO.: _____
 PLAT NO.: _____

ORIGINAL SURVEY
 BY: _____ DATE: _____
 SURVEY NO.: _____
 NOTE BOOK NO.: _____
 PLAT NO.: _____

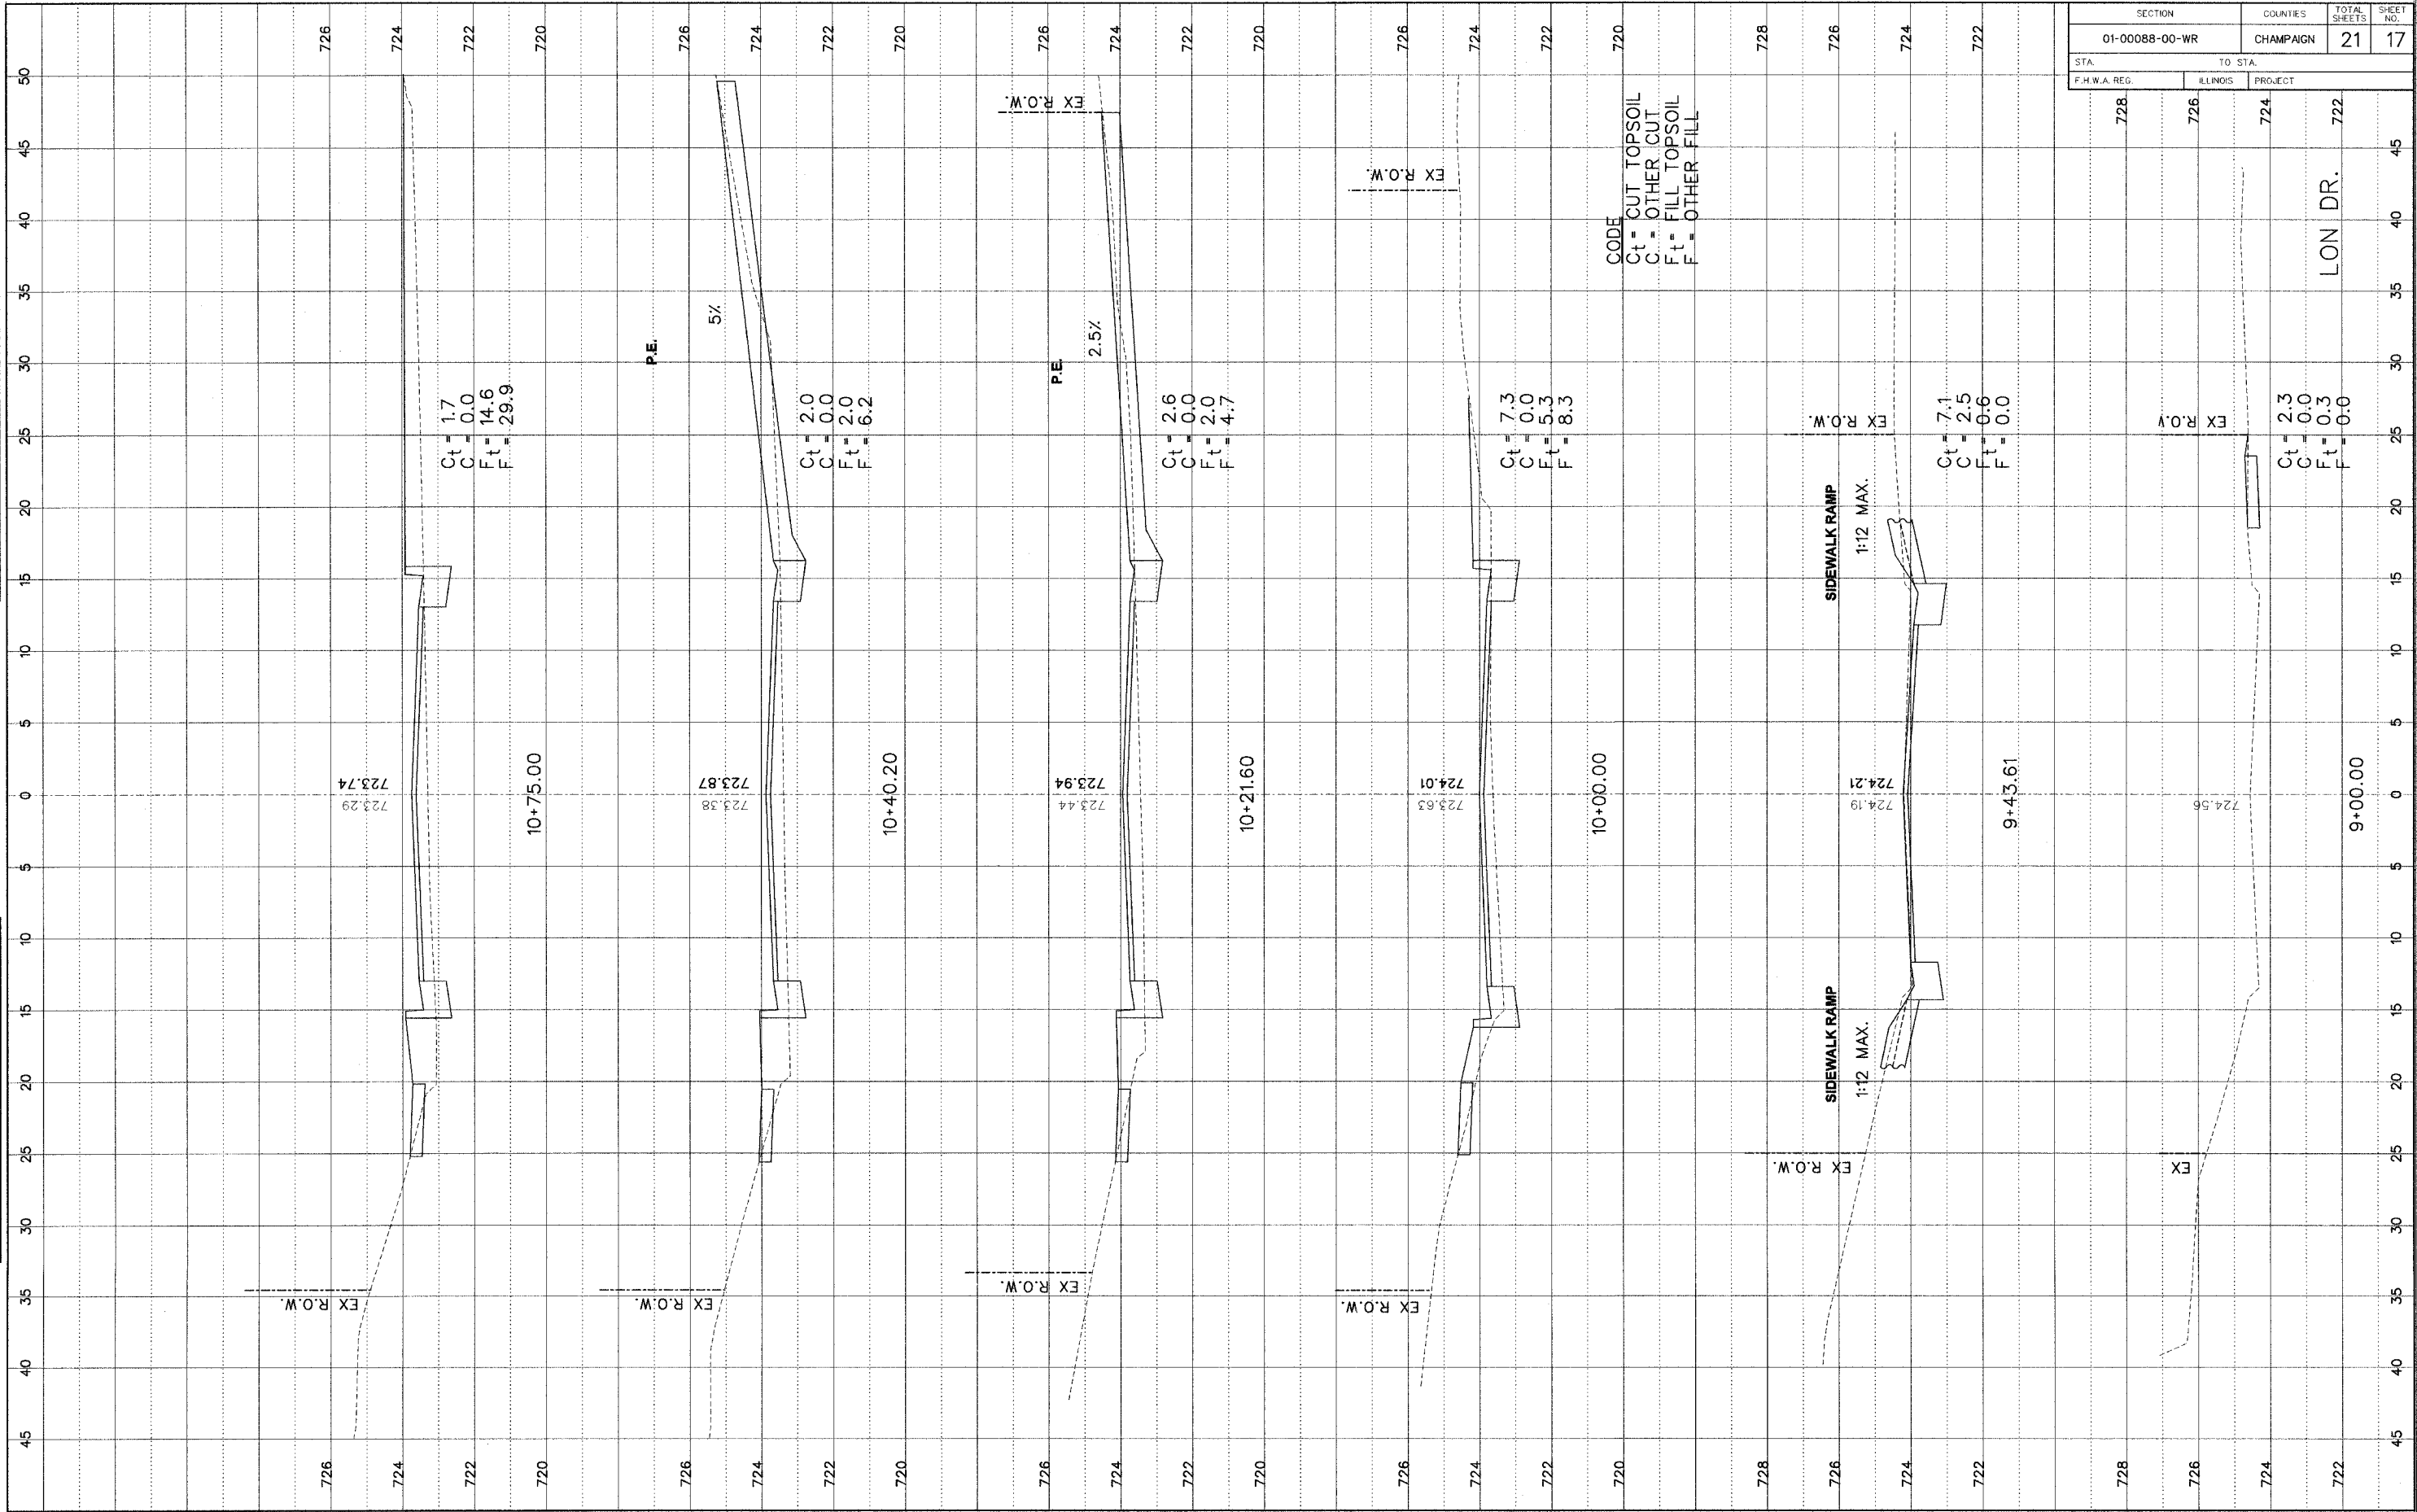

| | | | |
|----------------|-----------|--------------|-----------|
| SECTION | COUNTIES | TOTAL SHEETS | SHEET NO. |
| 01-00088-00-WR | CHAMPAIGN | 21 | 17 |
| STA. | TO STA. | | |
| F.H.W.A. REG. | ILLINOIS | PROJECT | |

CODE
 Ct = CUT TOPSOIL
 C = OTHER CUT
 Ft = FILL TOPSOIL
 F = OTHER FILL

X:\Spec\Sheets Lon.dgn 12/6/2008 3:17:32 PM