


FINAL SURVEY
 DRAWING NO. _____
 DATE _____

ORIGINAL SURVEY
 DRAWING NO. _____
 DATE _____

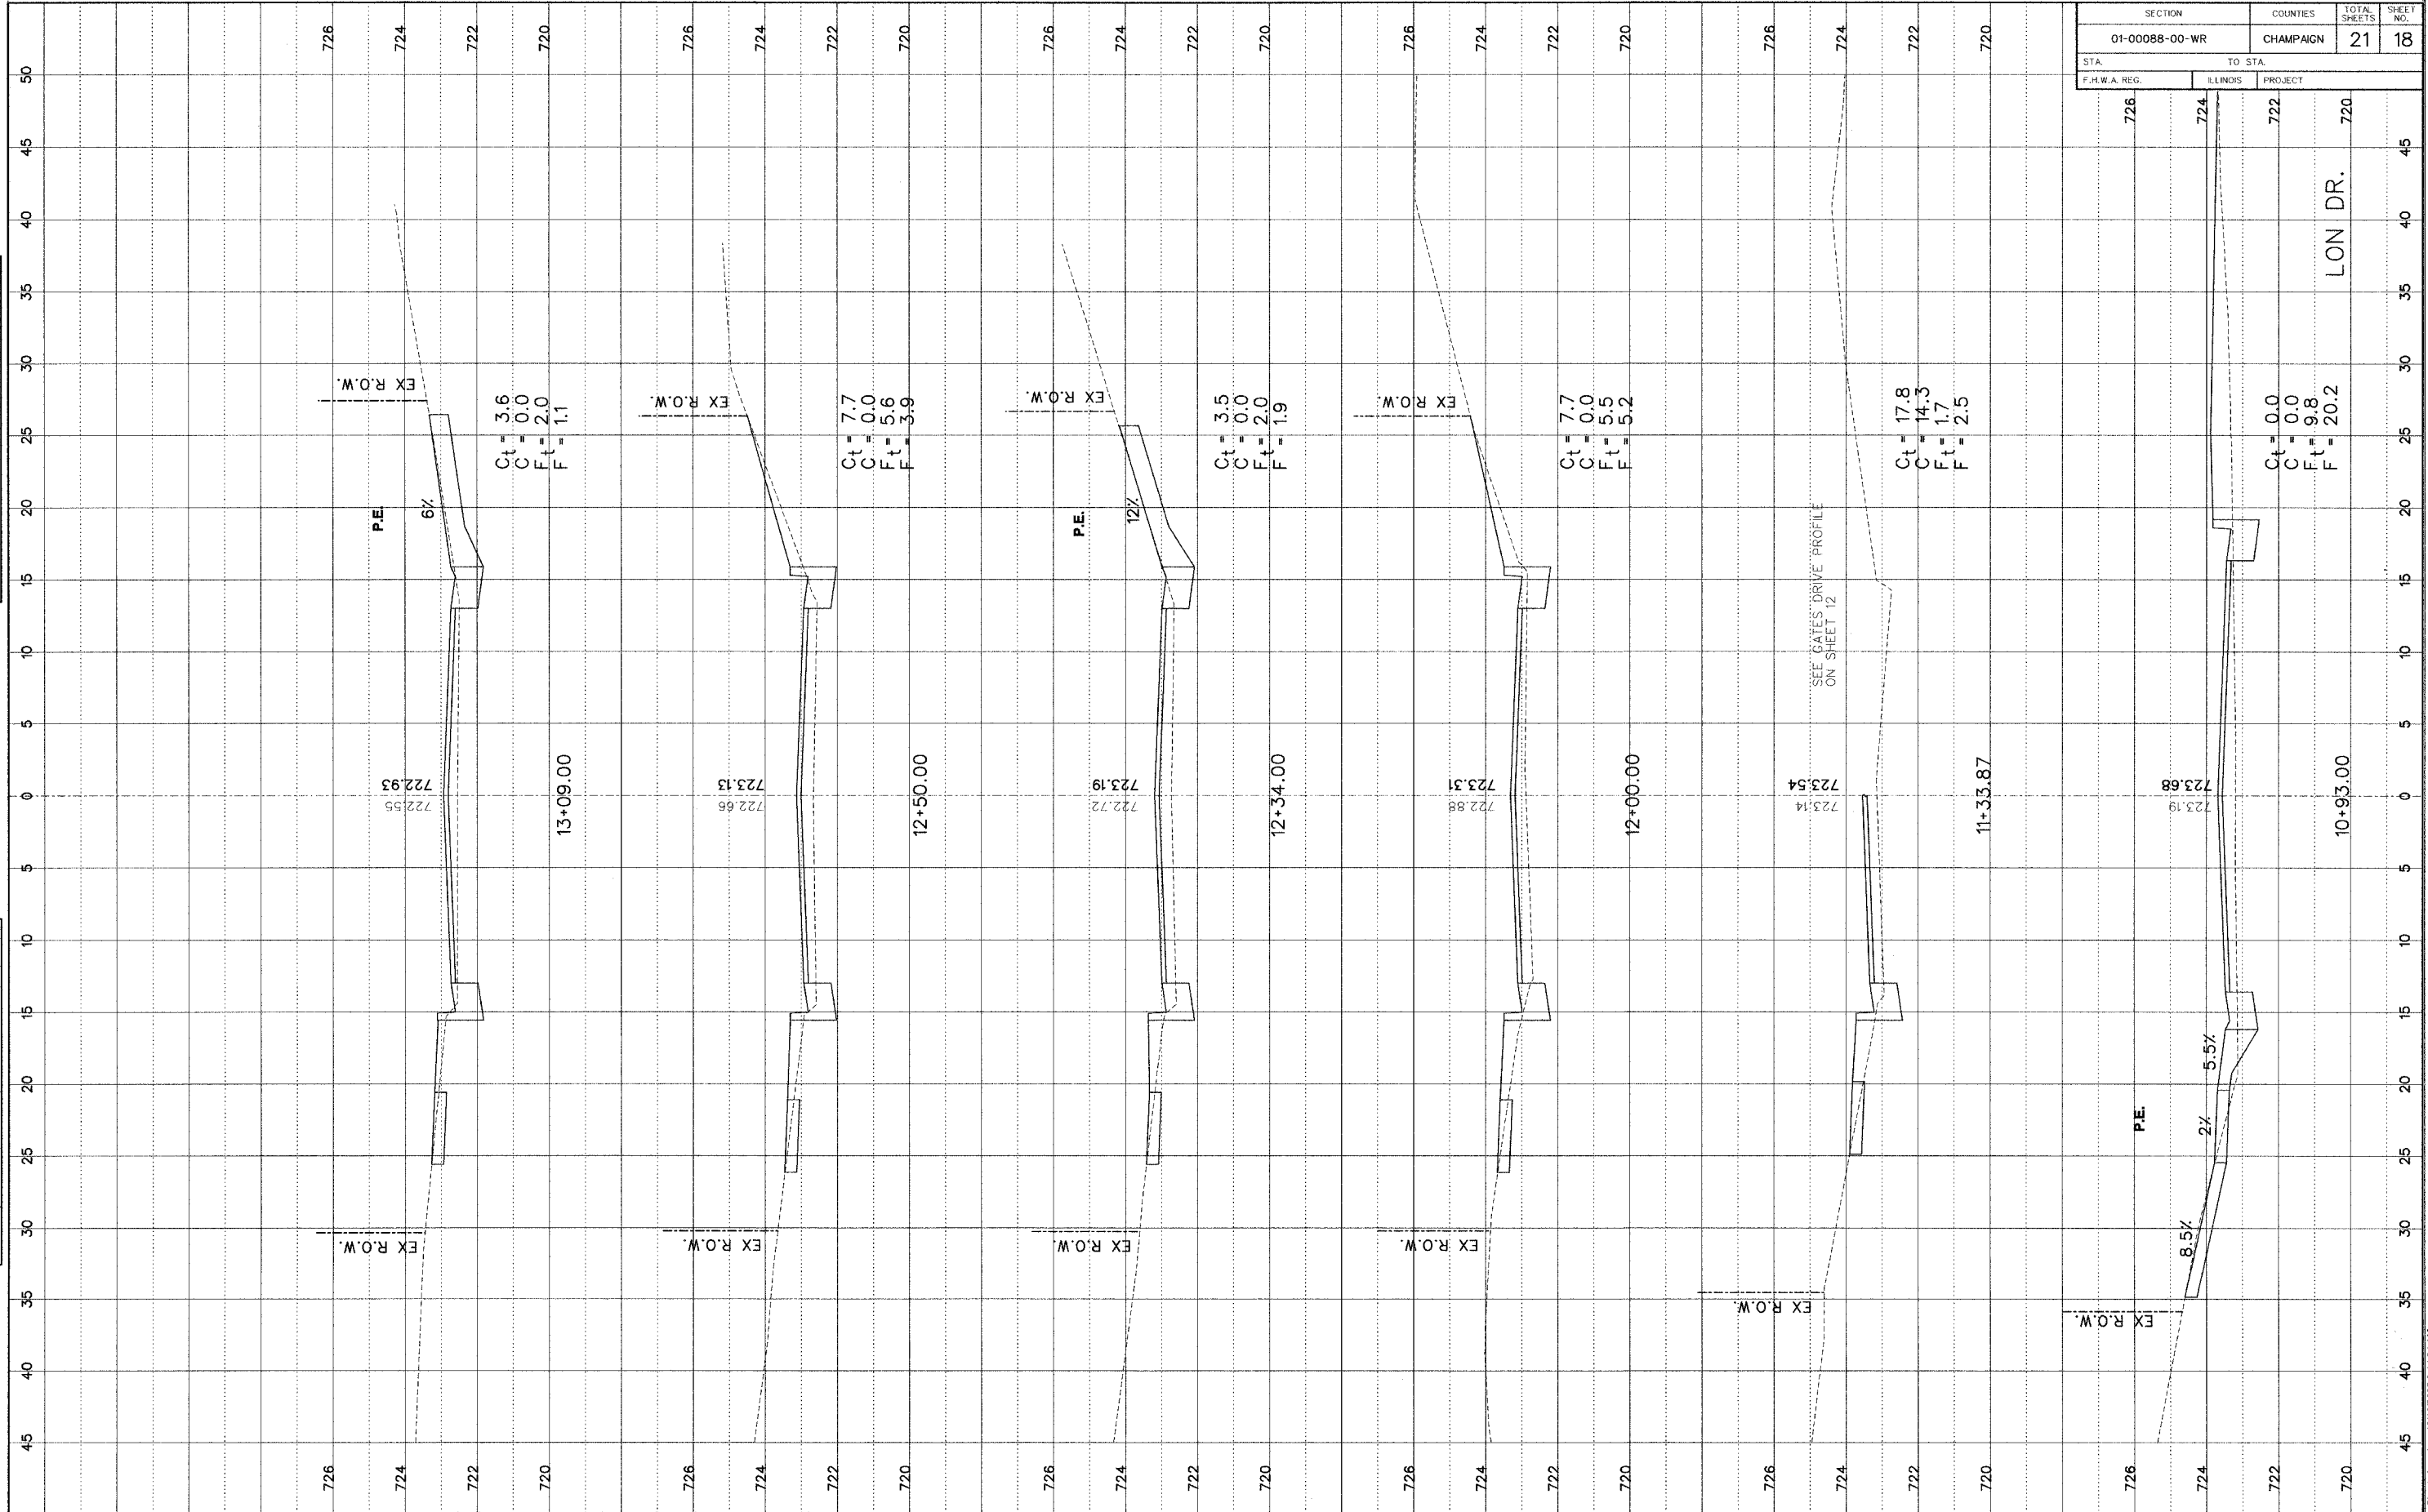

SECTION	COUNTIES	TOTAL SHEETS	SHEET NO.
01-00088-00-WR	CHAMPAIGN	21	18
STA.	TO STA.		
F.H.W.A. REG.	ILLINOIS PROJECT		